



File No. 6895 A Fee #18.00

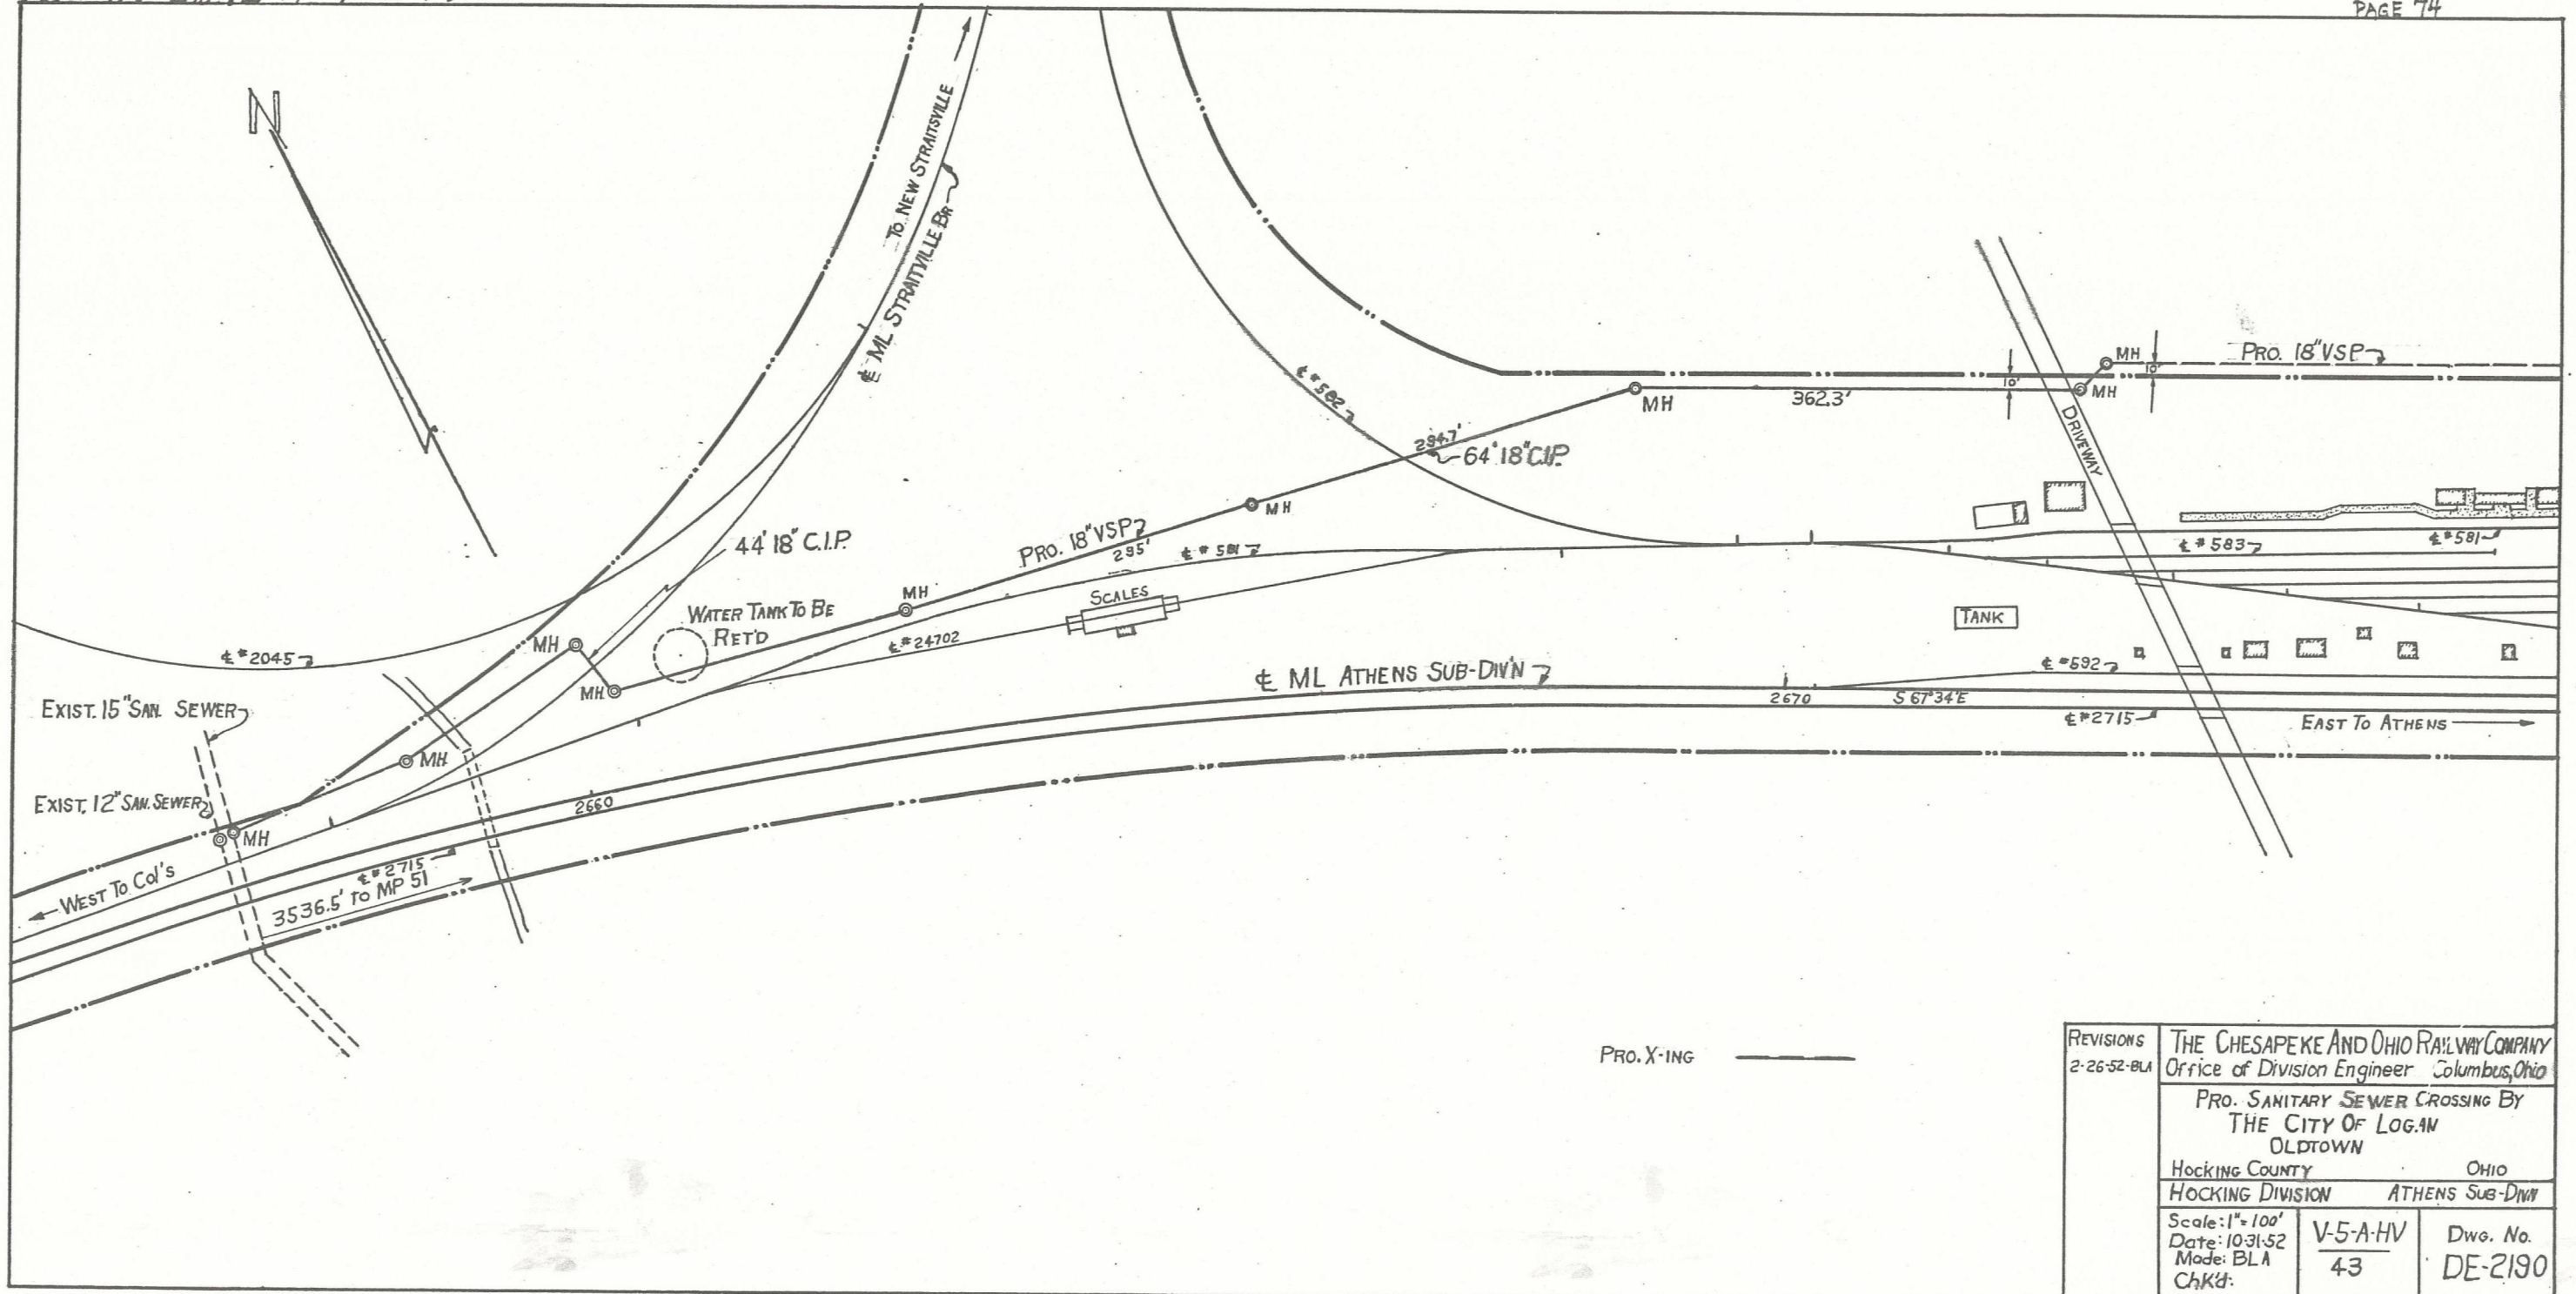

PRO. X-ING

REVISIONS 2-26-52-BLA	THE CHESAPEAKE AND OHIO RAILWAY COMPANY Office of Division Engineer Columbus, Ohio	
	PRO. SANITARY SEWER CROSSING BY THE CITY OF LOGAN OLDTOWN	
	HOCKING COUNTY	OHIO
	HOCKING DIVISION	ATHENS SUB-DIV
Scale: 1"=100'	V-5-A-HV	Dwg. No.
Date: 10-31-52	43	DE-2190
Made: BLA		
Chkd:		

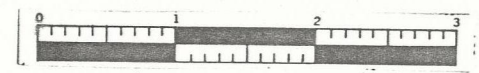

Received April 1, 1953  
 Recorded July 7, 1953  
 I hereby certify the above to be a true  
 copy of the original.  
 Esther Carpenter-Recorder