


HOMER

ST.

C-1057

HOMER

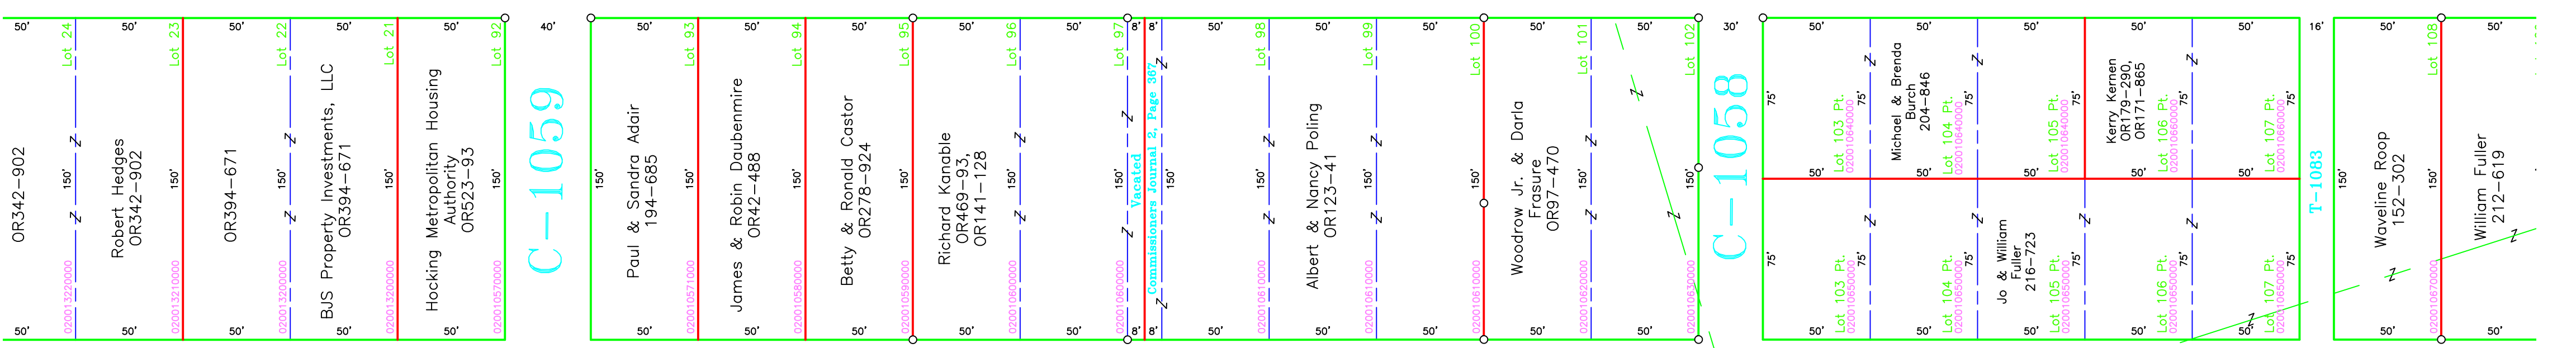


T-1063

T-1063

T-1063

T-1063

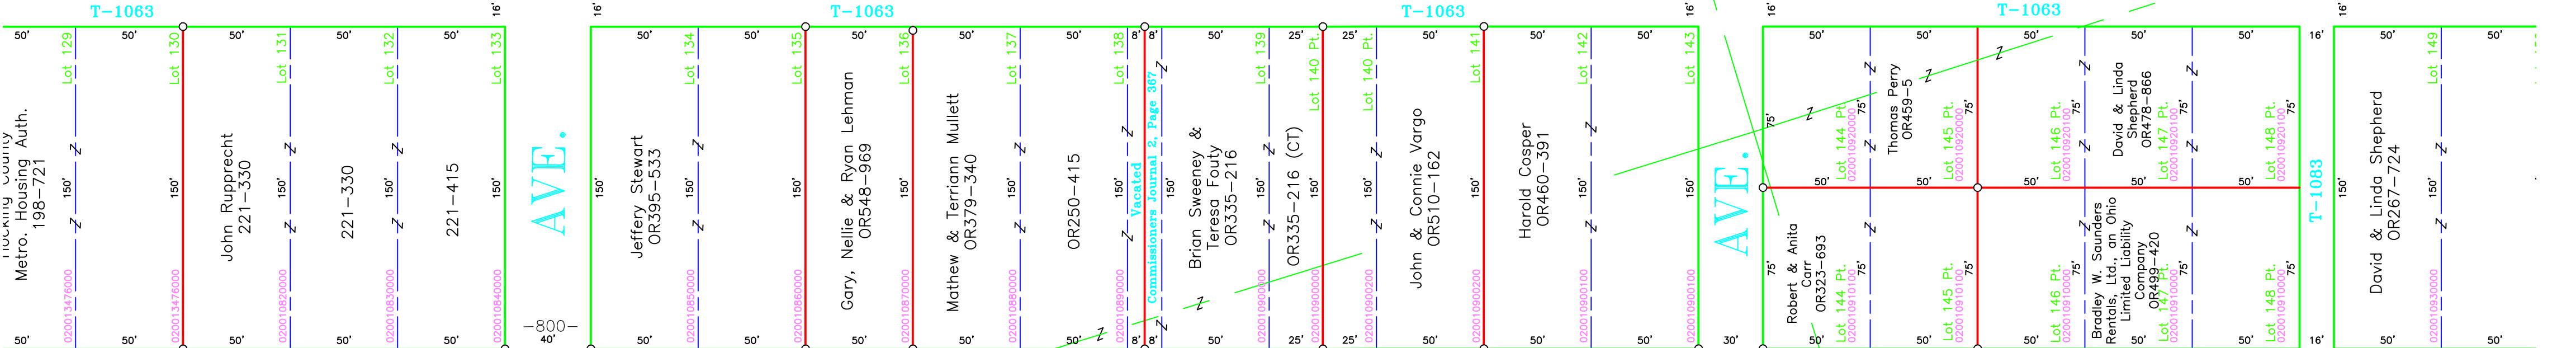


CHARLES

ST.

C-1064

CHARLES

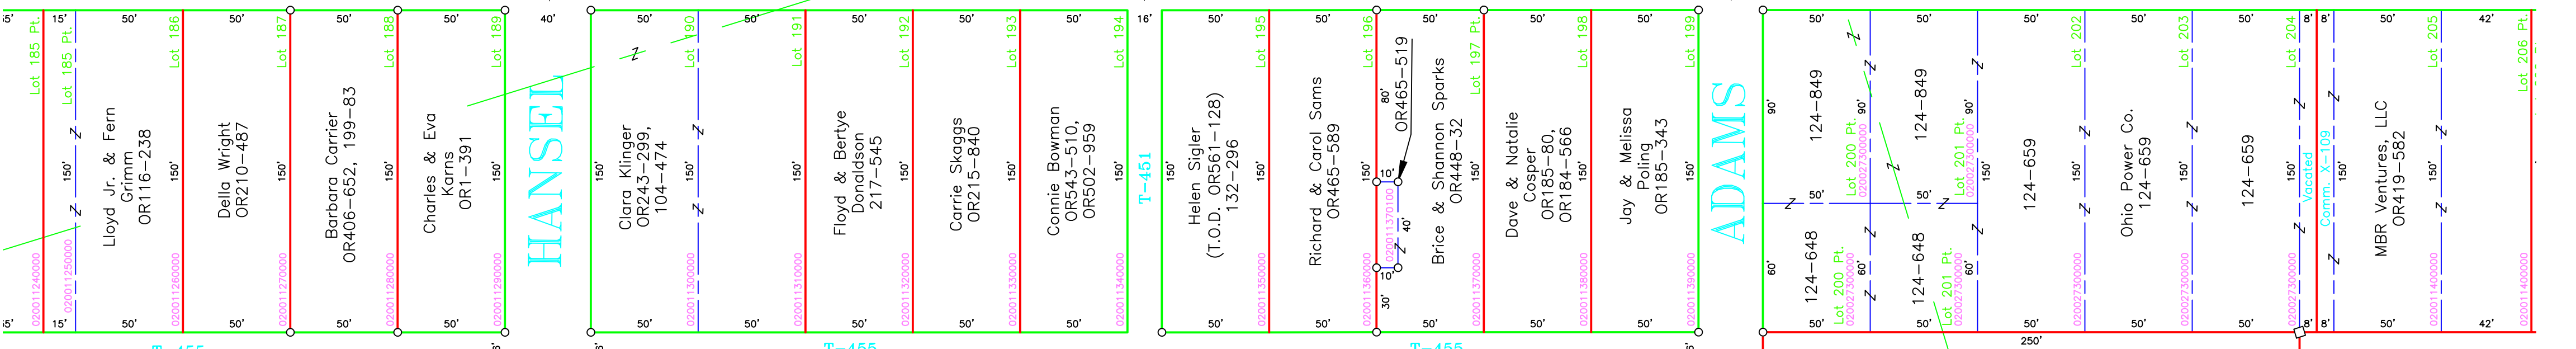


T-455

T-455

T-455

T-455

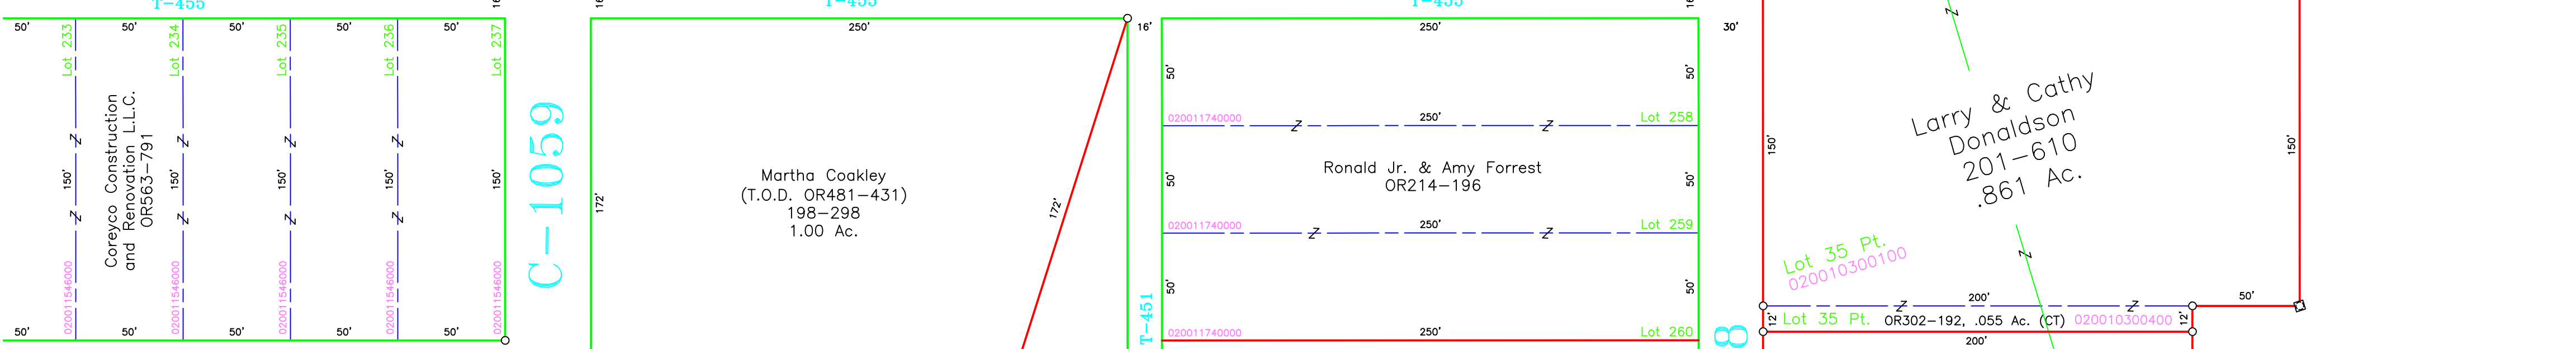


C-1066

T-451

T-451

T-451

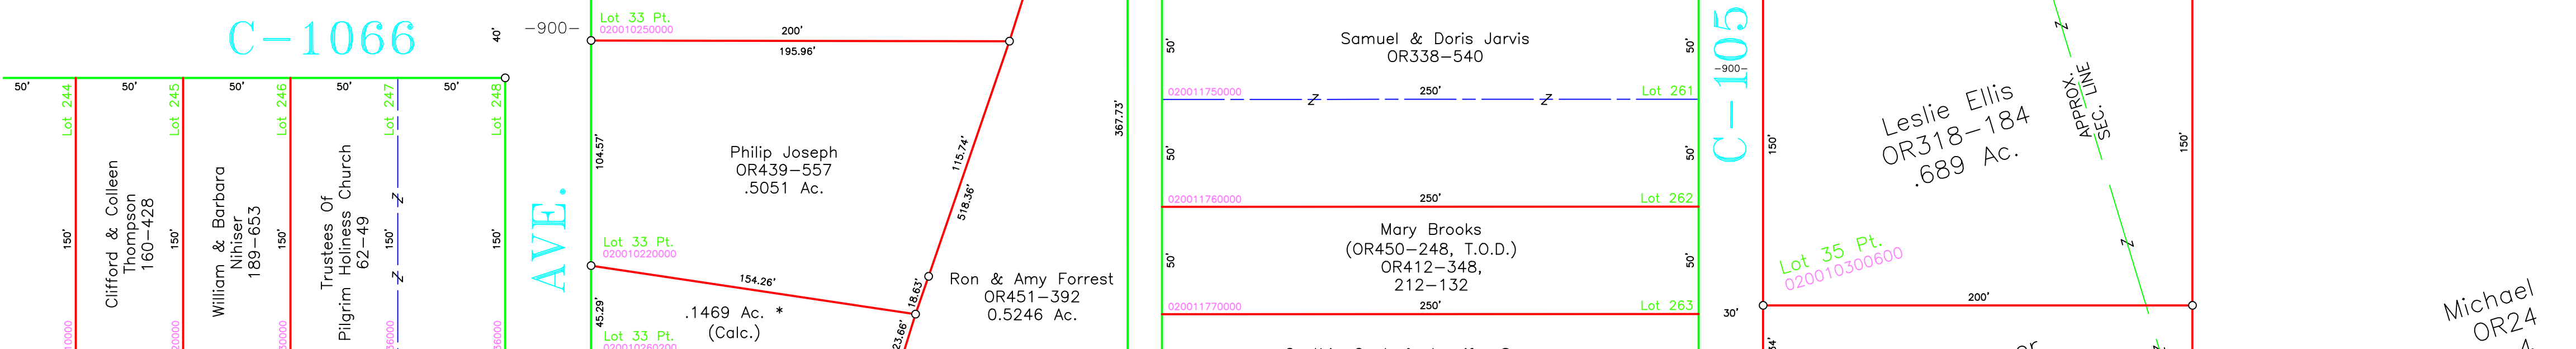


T-454

T-451

T-451

T-451

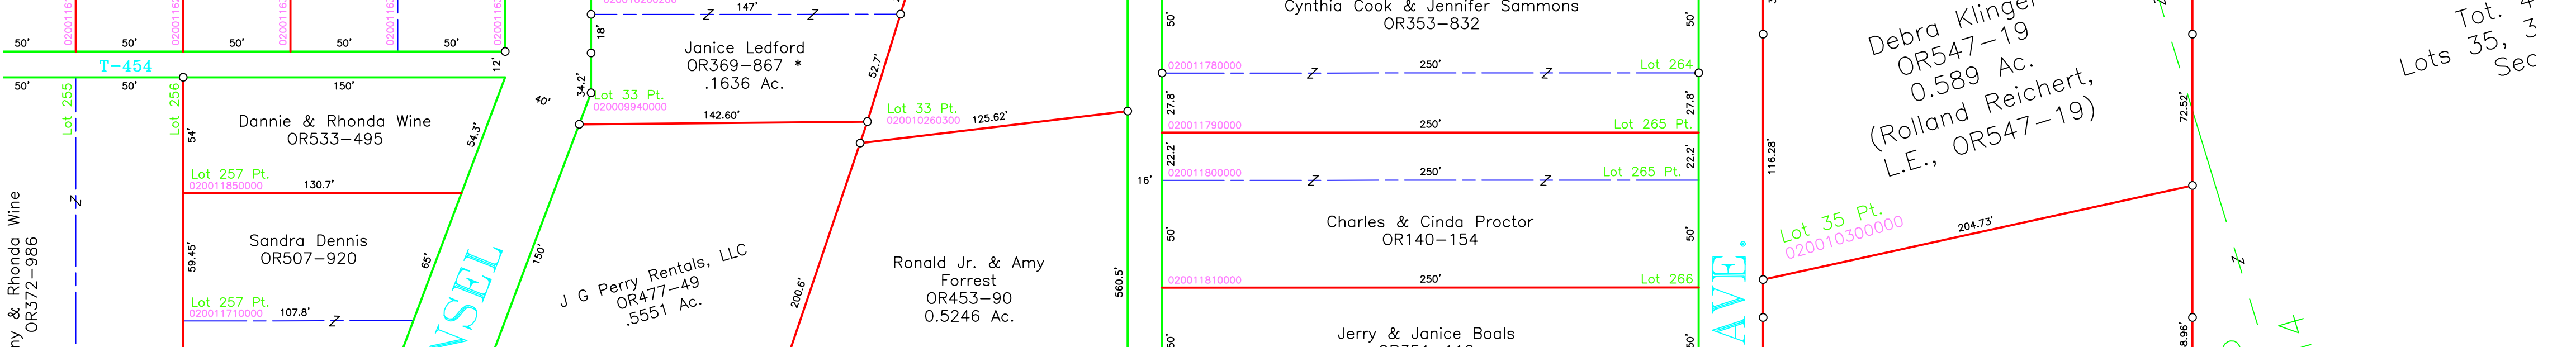


T-454

T-451

T-451

T-451

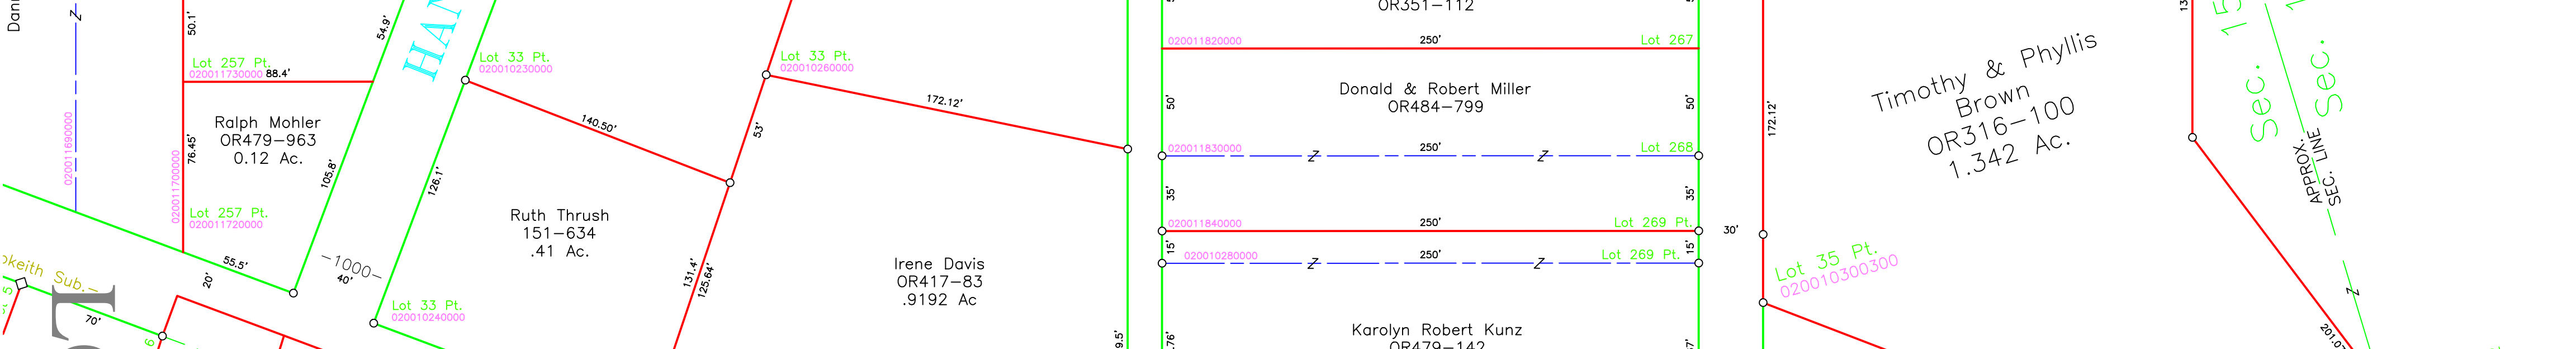


PARKWAY

DR.

C-1085

ADAMS

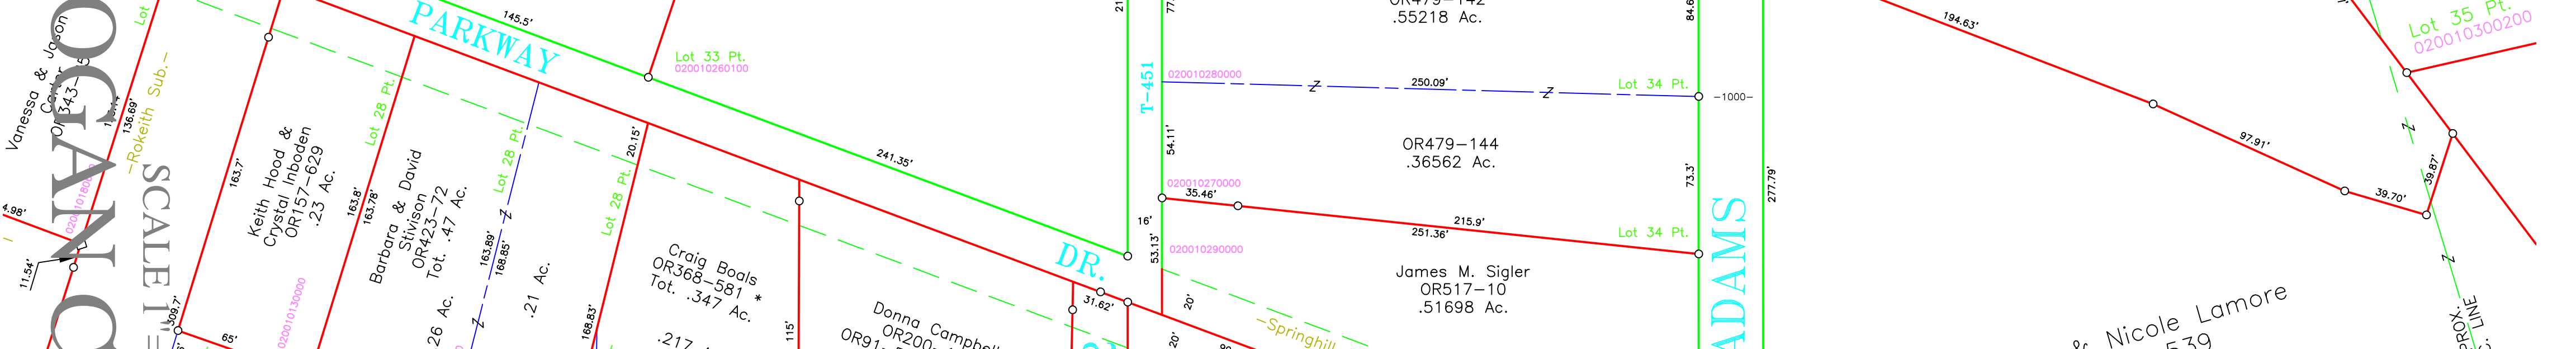


T-1112

T-1112

T-1112

T-1112

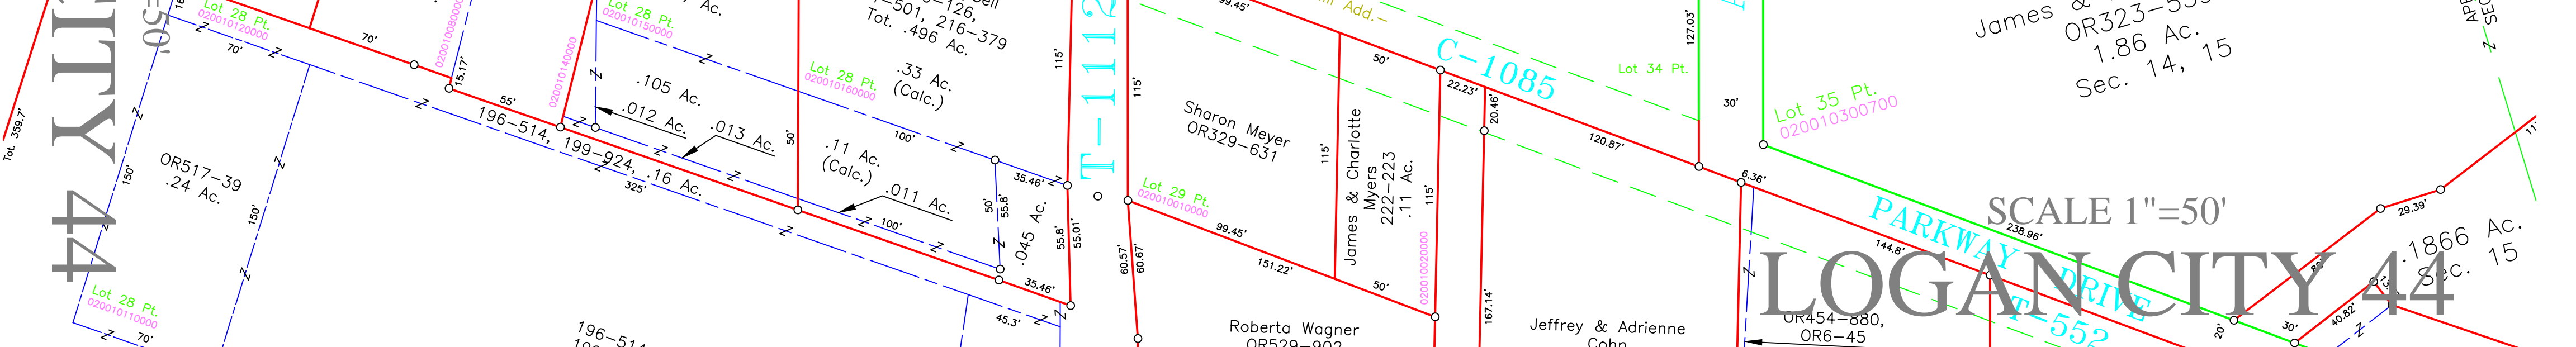

SCALE 1"=50'

SCALE 1"=50'