
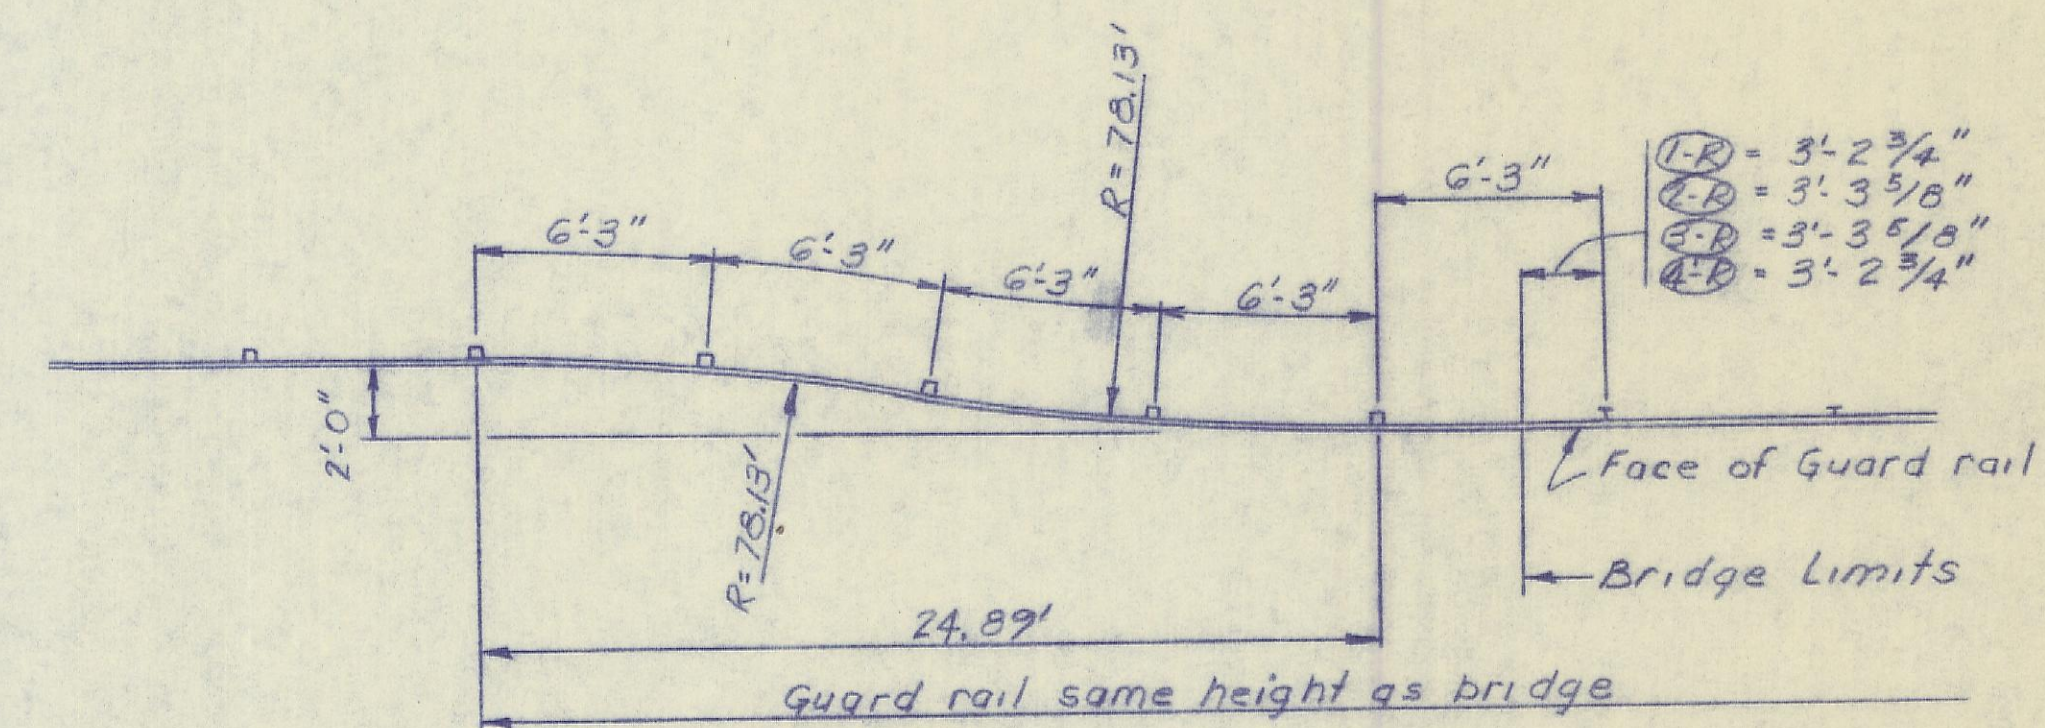


TYPICAL SECTIONS

F.H.W.A. REGION	STATE	PROJECT
	OHIO	

HOC - C.R. 11

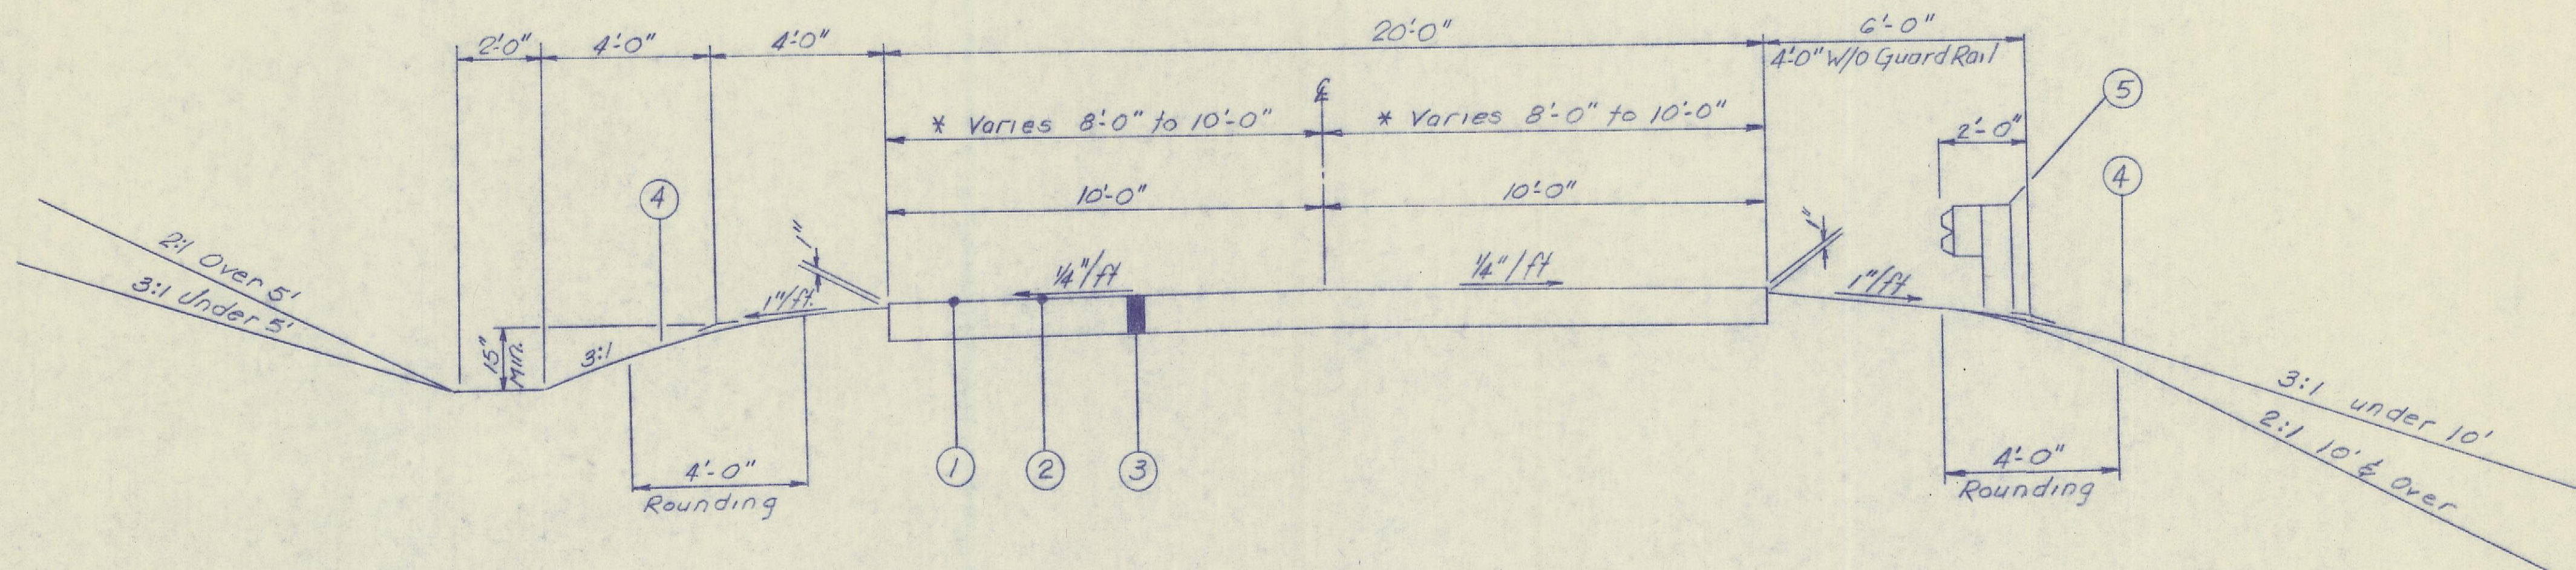

GUARD RAIL TRANSITION

