

Federal Road District No.	STATE	Federal Aid Project No.	Fiscal Year
	OHIO		1920

17

I.C.H. 155 SEC. K.  
HOCKING COUNTY

FILE NO.

STATE HIGHWAY DEPARTMENT OF OHIO  
BUREAU OF CONSTRUCTION

SEC. K. LOGAN - ATHENS ROAD

I.C.H. 155 PET. No. 3669.

HOCKING COUNTY  
GREEN TWP. MAY 1920.

INDEX.

Title Page	P. 1.
Typical Cross Section	P. 2.
Plans & Profiles	P. 3-8.
Structural Plans	P. 15-16.
Cross Sections	P. 9-14.
Summary Sheet	P. 17.

The Standard Specifications of the State Highway Department of Ohio in force on date of contract will govern this improvement.

I hereby approve these plans and declare that the making of this improvement will require the closing to traffic of the highway and temporary road will be constructed as shown.

Approved Eph Shaw  
Date Dec 4 1920 Resident Engineer

Approved John W. Graham  
Date 12-10-20 Division Engineer

Approved Paul Brindle  
Date 12/2/20 Chief Highway Engineer

Approved C. R. Taylor  
Date 12/2/20 State Highway Commissioner

Recommended for Approval \_\_\_\_\_  
Date \_\_\_\_\_ District Engineer,  
Bureau of Public Roads

Recommended for Approval \_\_\_\_\_  
Date \_\_\_\_\_ Chief Engineer  
Bureau of Public Roads.

Approved \_\_\_\_\_  
Date \_\_\_\_\_ Chief of Bureau.


CONSTRUCTION  
BUREAU  
SEP 20 1926  
GROUND PHOTOLAB

Drawn by Autocad

CONVENTIONAL SIGNS.

Center Line	----
Right-of-way Line	----
Telephone Line	TTTTT
Trees	OOOOO
Fences	----

Scales.  
Plan 1" = 100'  
Profile (Vertical) 1" = 10'  
Profile (Horizontal) 1" = 100'  
Cross Section 1" = 5'

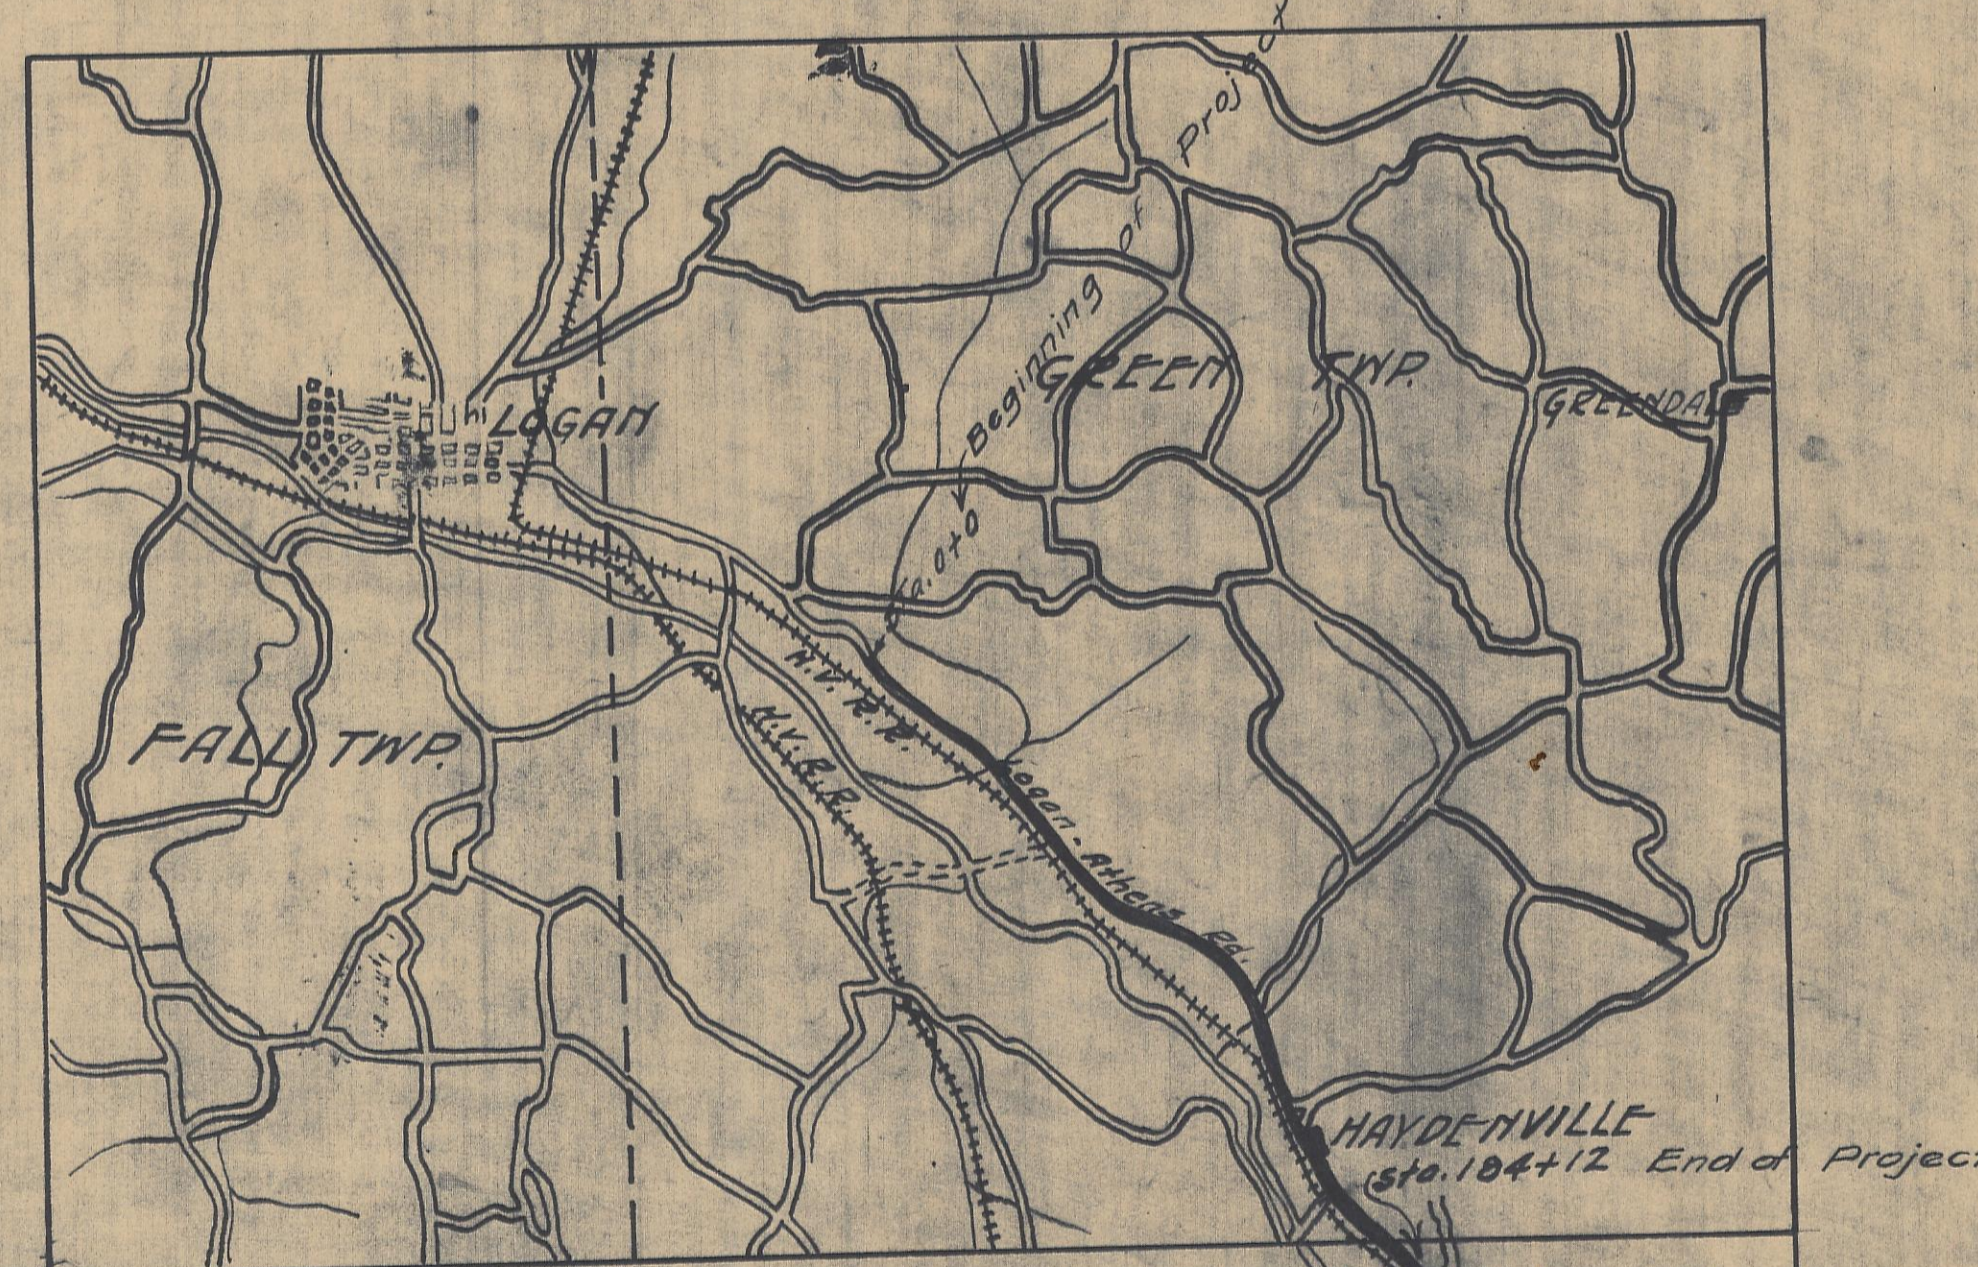

LOCATION PLAN.  
Scale 1" = 1 mile

Partion to be improved.  
Temporary Road to be constructed on old Canal along road

We, the Commissioners of Hocking County, hereby approve these plans and certify that the right-of-way feet wide is available for the construction, maintenance and repair of the above highway.

James D. Neuman  
John A. Smith  
Ray Storch

COUNTY COMMISSIONERS.

Date Dec. 4, 1920

File # 193