


SCOTT DRUMMOND RENTALS
(740) 385-5134

TYPICAL SECTION
ADJOINING PAVEMENT


FLUSH CONC. HEADER		
Fed. Aid Proj. No.	Station	9" x 3 3/4" Header Lin. Ft.
397-I	134+00	18.5
Total		18.5

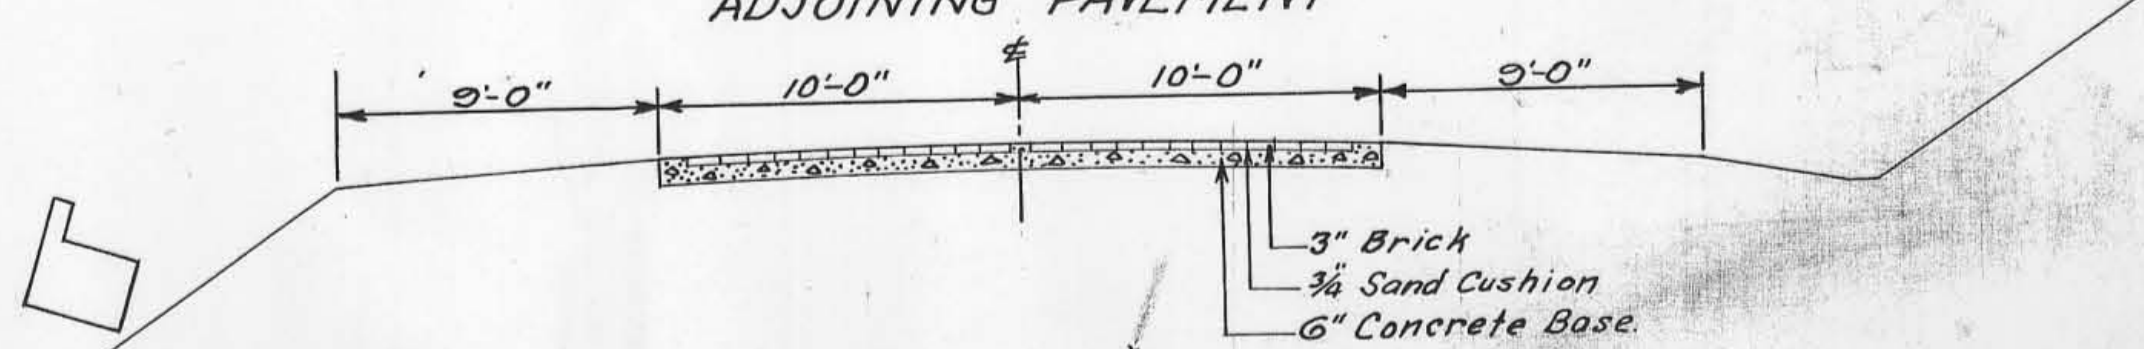

PIPE FOR ROADWAY DRAINAGE Including Full Aggregate Backfill						
Item No.	From Sta.	To Sta.	Rt or Lt.	Pipe Dia. Ft.	Lim. Ft.	Rein. Pipe
1-D	134+00	137+83	Lt	18"	383	
2-D	134+00	138+89	Rt	18"	489	
3-D	138+05	143+49	Lt	18"	544	
4-D	139+11	140+58	Rt	18"	147	
5-D	140+80	145+48	Rt	18"	468	40
6-D	145+51	147+54	Lt	18"	203	
7-D	146+00	147+15	Rt	18"	115	
8-D	147+76	149+39	Lt	18"	163	
9-D	147+65	150+00	Rt	18"	235	
10-D	149+61	150+00	Lt	18"	39	
Total					2823	163

TREES OVER 8" IN DIAMETER REMOVED AND DISPOSED OF			
From Station	To Station	Rt or Lt.	No. of Trees Removed
138+50	149+50	Lt	11
Total			11

Fed. Aid Dist. No. 10
State of Ohio
Fed. Aid Proj. No. 397-I
Fiscal Year 1938
5H. 360 Sec. K Pt. L & D (M)
Hocking County

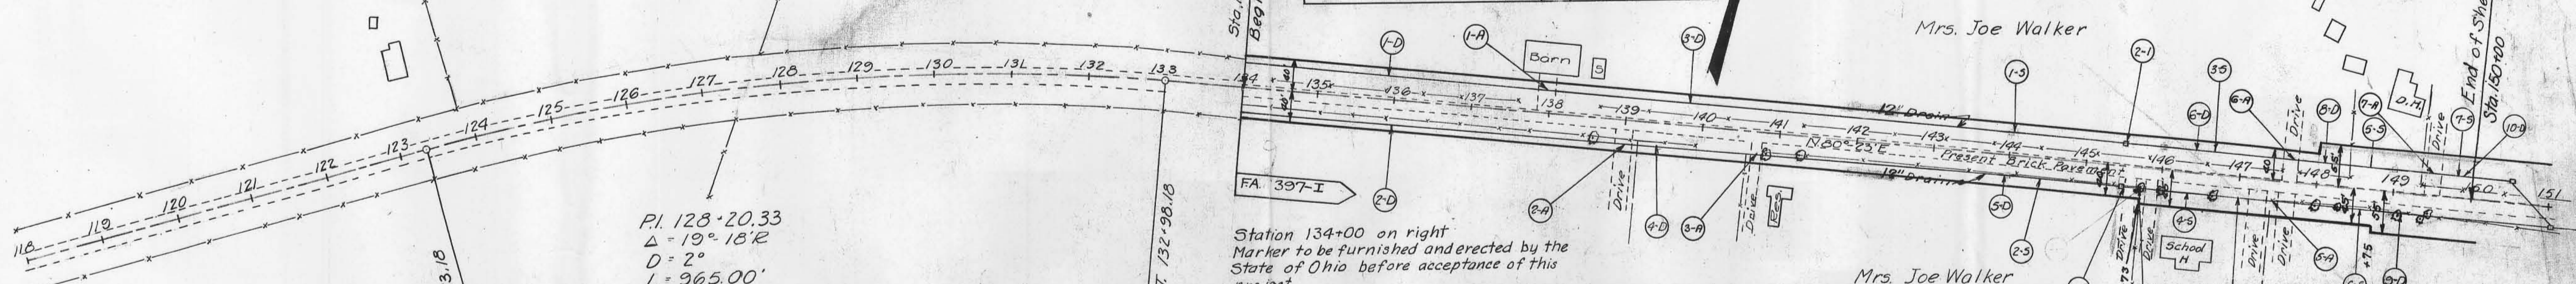

Station 134+00 on right
Marker to be furnished and erected by the State of Ohio before acceptance of this project.

PRIVATE DRIVES & ROAD APPROACHES						
Item No.	Station	Rt or Lt.	Exc. Cu. Yds.	Emb. Cu. Yds.	Agg. Cu. Yds.	
1-A	137+94	Lt	22	5	3	
2-A	139+00	Rt	22	5	3	
3-A	140+69	Rt	22	5	3	
4-A	145+75	Rt	50	6	6	
5-A	147+40	Rt	50	6	6	
6-A	147+65	Lt	22	4	3	
7-A	149+50	Lt	22	13	3	
Total			210	* 29	* 15	27

* Included with Roadway Exc. & Emb.

PAVED GUTTER					
Item No.	From Sta.	To Sta.	Rt or Lt.	Width	Lin. Ft.
1-S	141+50	149+83	Lt	4'-6"	398.5
2-S	141+50	149+83	Rt	4'-6"	398.5
3-S	145+51	147+54	Lt	4'-6"	202.5
4-S	146+00	147+15	Rt	4'-6"	115
5-S	147+76	149+39	Lt	4'-6"	163
6-S	147+65	150+00	Rt	4'-6"	235
7-S	149+61	150+00	Lt	4'-6"	39
Total					1591.5

PRESENT BRICK PAVEMENT REMOVED & DISPOSED OF		
From Sta.	To Sta.	1 1/2" Monolithic Brick Pave. Sq. Yds.
134+00	150+00	2666.67
Total		2666.67

CATCH BASINS			
Item No.	Station	Rt or Lt.	Type
1-I	149+49	Rt	1
2-I	145+50	Lt	1
Total			2

SUMMARY OF INTEGRAL CONC. CURB					
Fed. Aid Proj. No.	From Sta.	To Sta.	Rt or Lt.	9" x 3 1/2" Flush Curb Lin. Ft.	Type 5-B Modified Lin. Ft.
397-I	134+00	145+50	Rt & Lt	2300	
	145+50	150+00	Rt		450
	145+50	150+00	Lt		450
Total				2300	900

