


### CONVENTIONAL SIGNS

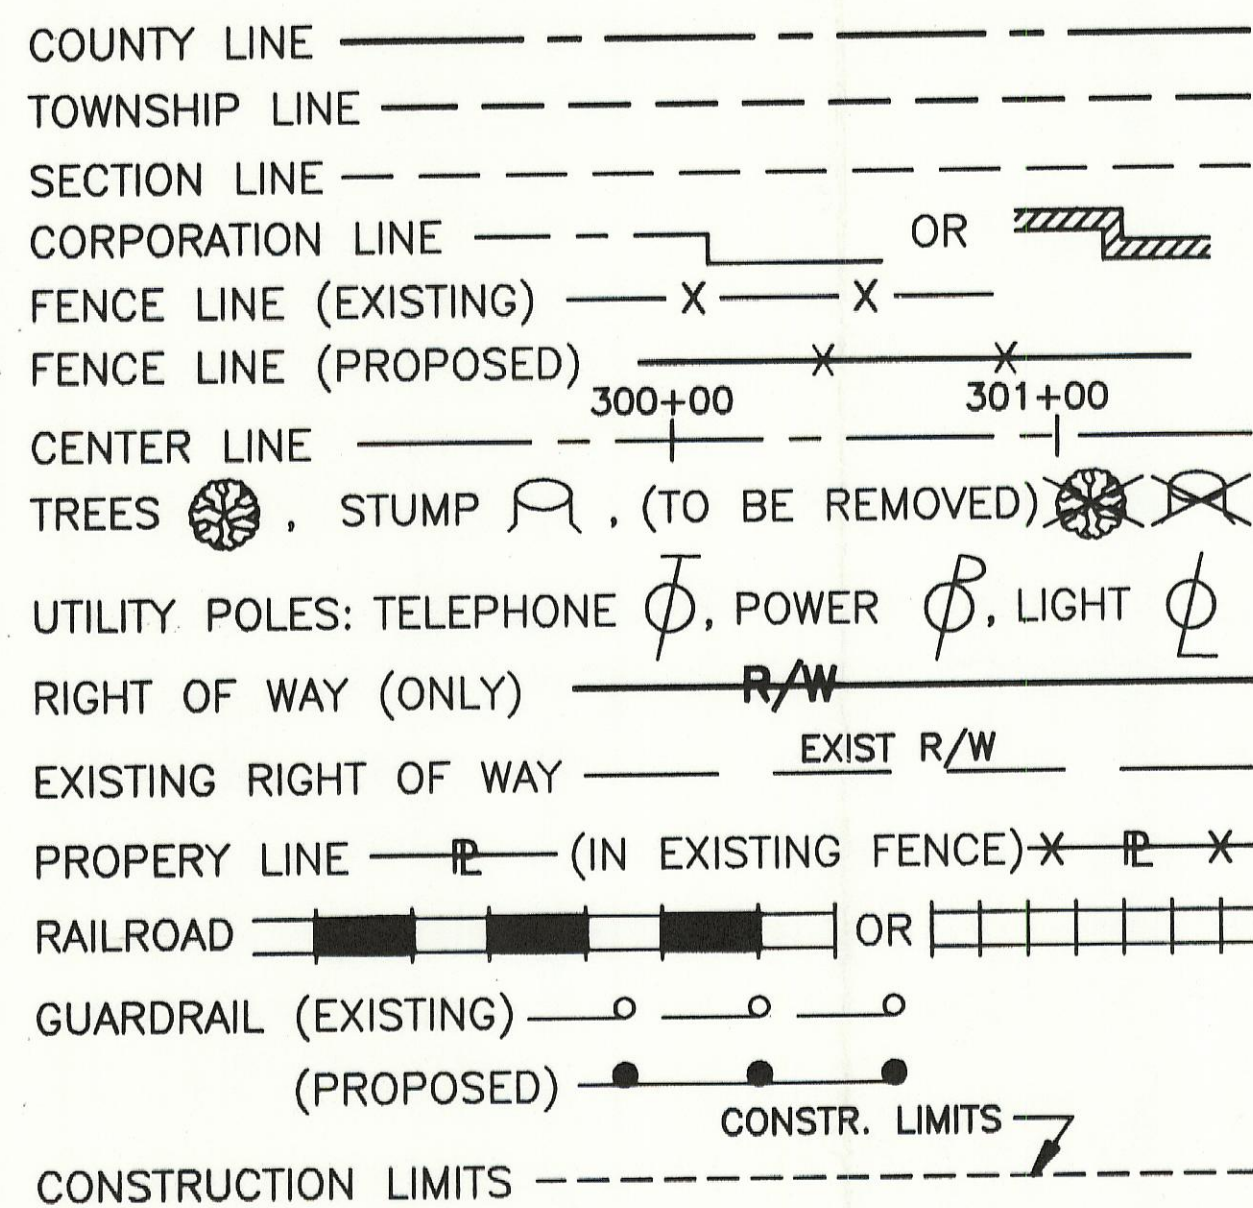

#### INDEX OF SHEETS


TITLE SHEET	
PROPERTY MAP	1
UTILITY PLAN	1
SUMMARY	2
DETAIL PLAN	2

2 WORKING DAYS  
**BEFORE YOU DIG**  
 CALL TOLL FREE 1-800-362-2764  
 OHIO UTILITIES PROTECTION SERVICE  
 NON-MEMBERS MUST BE CALLED DIRECTLY



#### PLAN PREPARED BY:

SIECO, INC.  
 134 WEST MAIN STREET  
 P.O. BOX 907  
 LANCASTER, OH 43130-0907  
 614-687-4779  
 FAX: 614-687-9211

STATE OF OHIO  
 DEPARTMENT OF TRANSPORTATION  
**HOC-180-3.24**  
 PERRY TOWNSHIP  
 HOCKING COUNTY  
**RIGHT OF WAY**

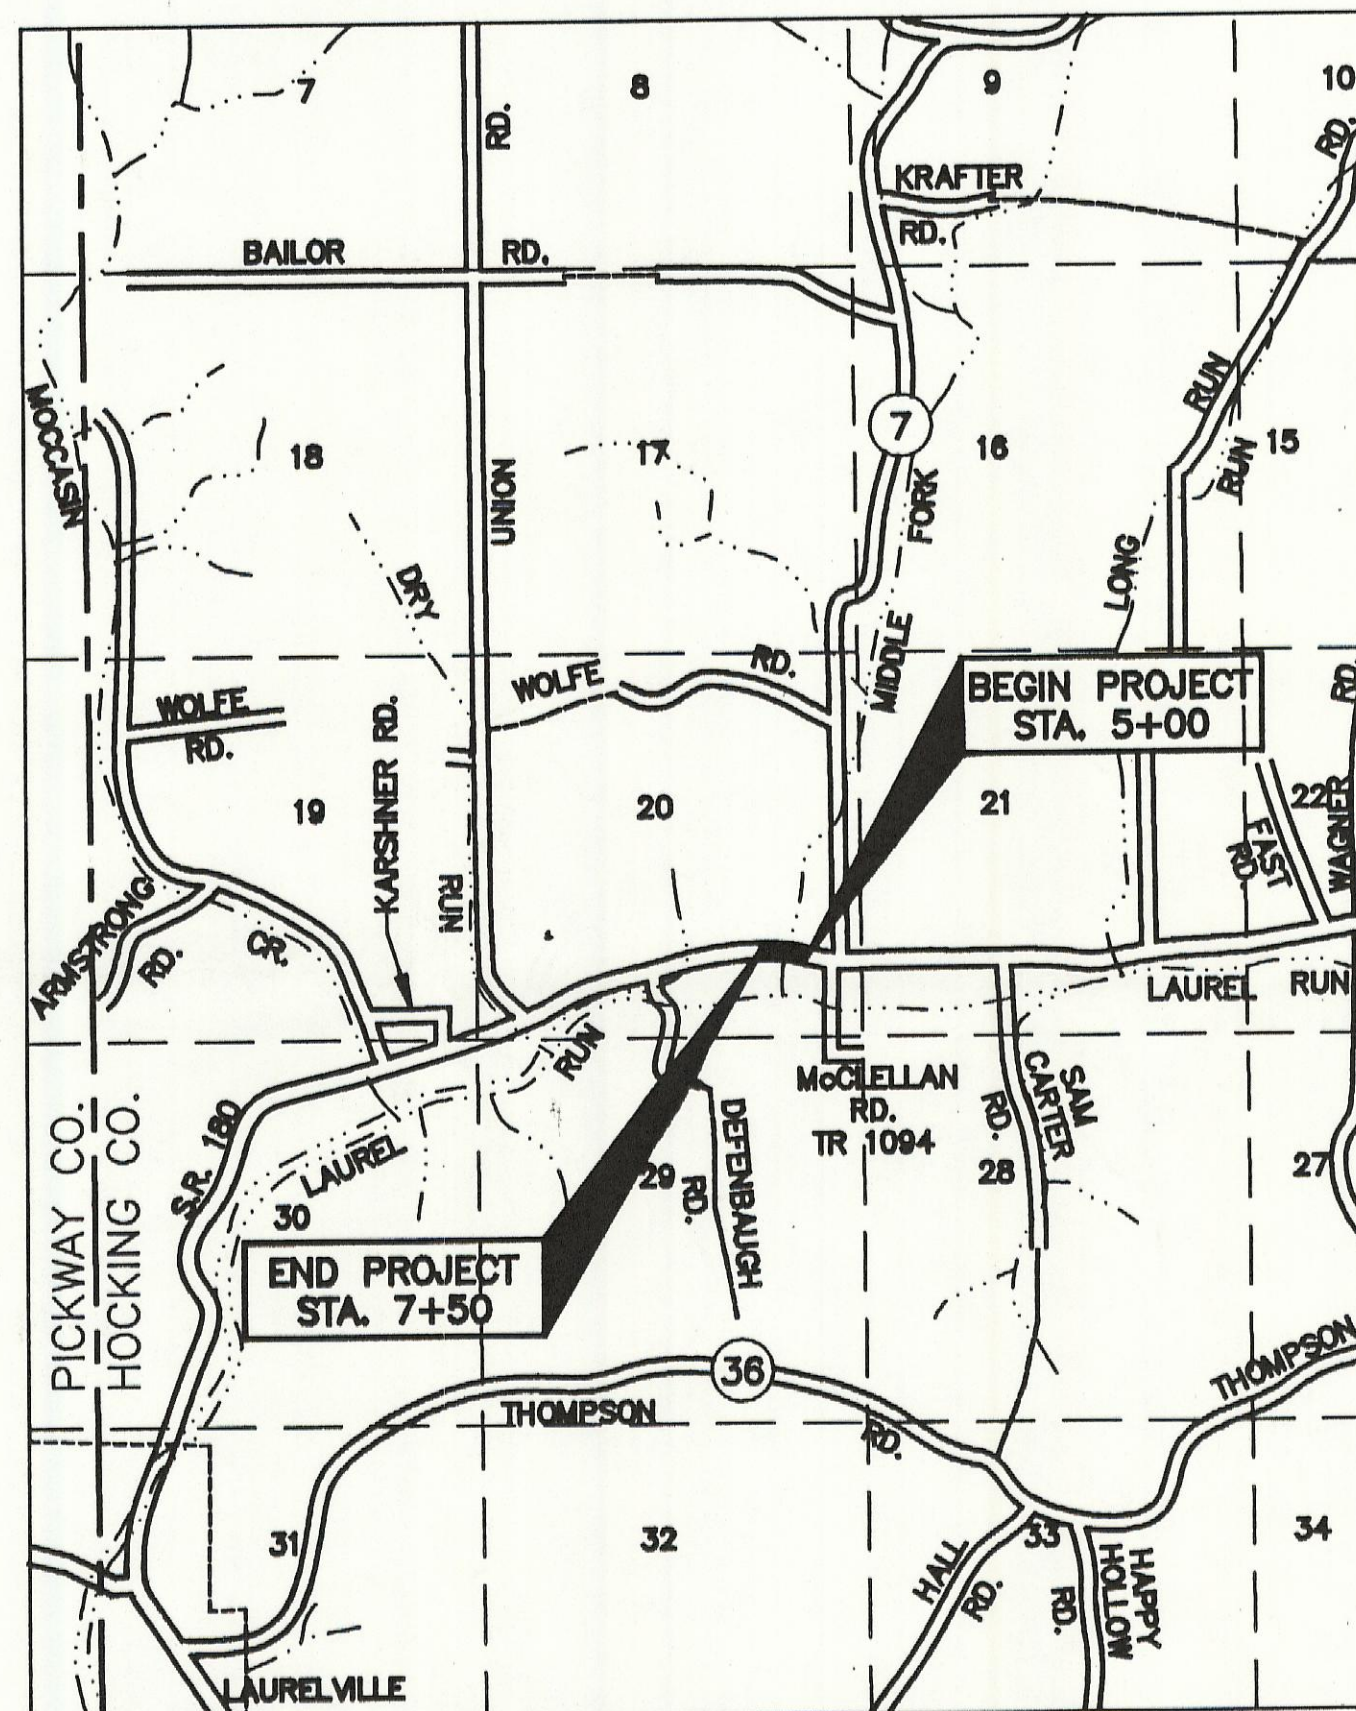

LOCATION MAP

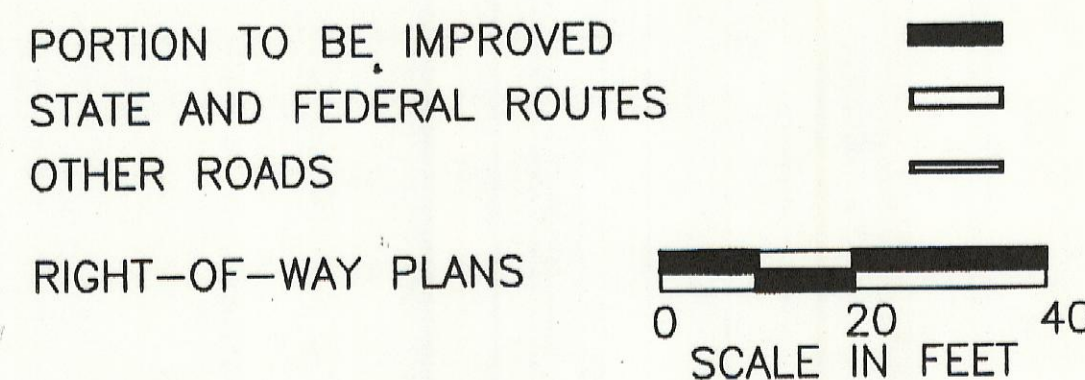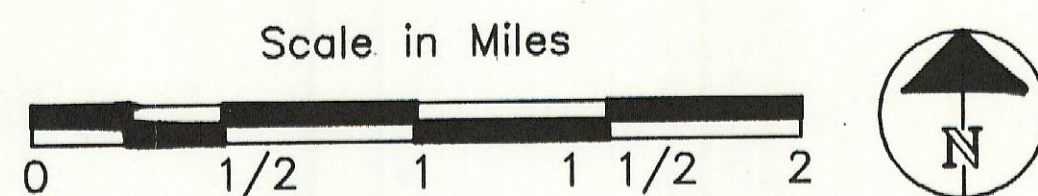

DEPARTMENT OF TRANSPORTATION  
 FEDERAL HIGHWAY ADMINISTRATION

Approved: \_\_\_\_\_  
 DIVISION ADMINISTRATOR DATE

#### PROJECT DESCRIPTION

THE PROJECT INCLUDES THE REMOVAL OF THE EXISTING HOC-180-0326 BRIDGE AND REPLACEMENT WITH A NEW STRUCTURE. THE PROJECT LENGTH IS 0.04 MILES.

ACQUIRING AGENCY: STATE OF OHIO

#### 1995 SPECIFICATIONS

THE STANDARD SPECIFICATIONS OF THE STATE OF OHIO, DEPARTMENT OF TRANSPORTATION, INCLUDING CHANGES AND SUPPLEMENTAL SPECIFICATIONS LISTED IN THE PROPOSAL SHALL GOVERN THIS IMPROVEMENT.

I HEREBY APPROVE THESE PLANS AND DECLARE THAT THE MAKING OF THIS IMPROVEMENT WILL NOT REQUIRE THE CLOSING TO TRAFFIC OF THE HIGHWAY AND THAT PROVISIONS FOR THE MAINTENANCE AND SAFETY OF THE TRAFFIC WILL BE AS SET FORTH ON THE PLANS AND ESTIMATES.

Approved \_\_\_\_\_  
 Date \_\_\_\_\_ Assistant Deputy Director,  
 Office of Real Estate Administration

Approved \_\_\_\_\_  
 Date \_\_\_\_\_ Director, Department of Transportation

FEDERAL PROJECT NO.  
**BRF-92D(12)**

PID NO.  
**11287**

STATE JOB NO.  
**109310**

RAILROAD INVOLVEMENT  
**NONE**

**HOC-180-3.24**