





STATE OF OHIO
DEPARTMENT OF TRANSPORTATION

HOC-374-40.054(24.89)

TOWNSHIP OF GOOD HOPE
HOCKING COUNTY

RIGHT OF WAY

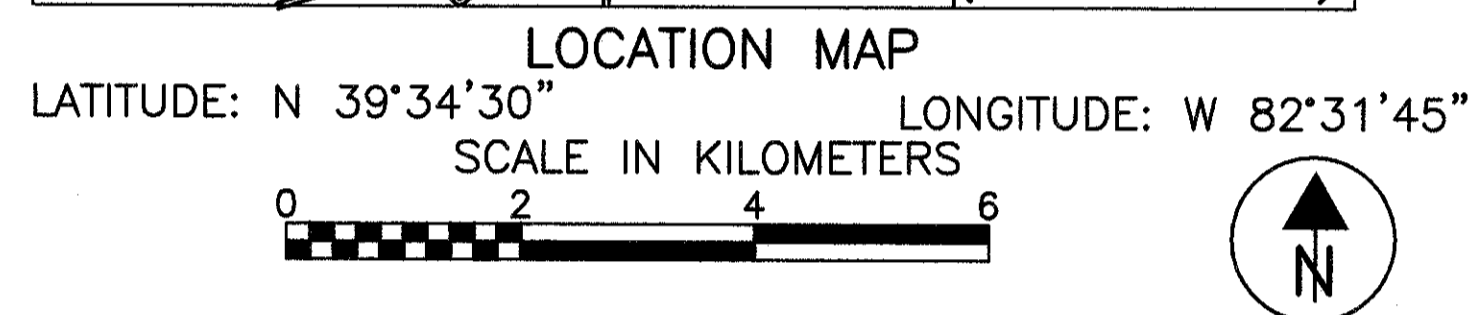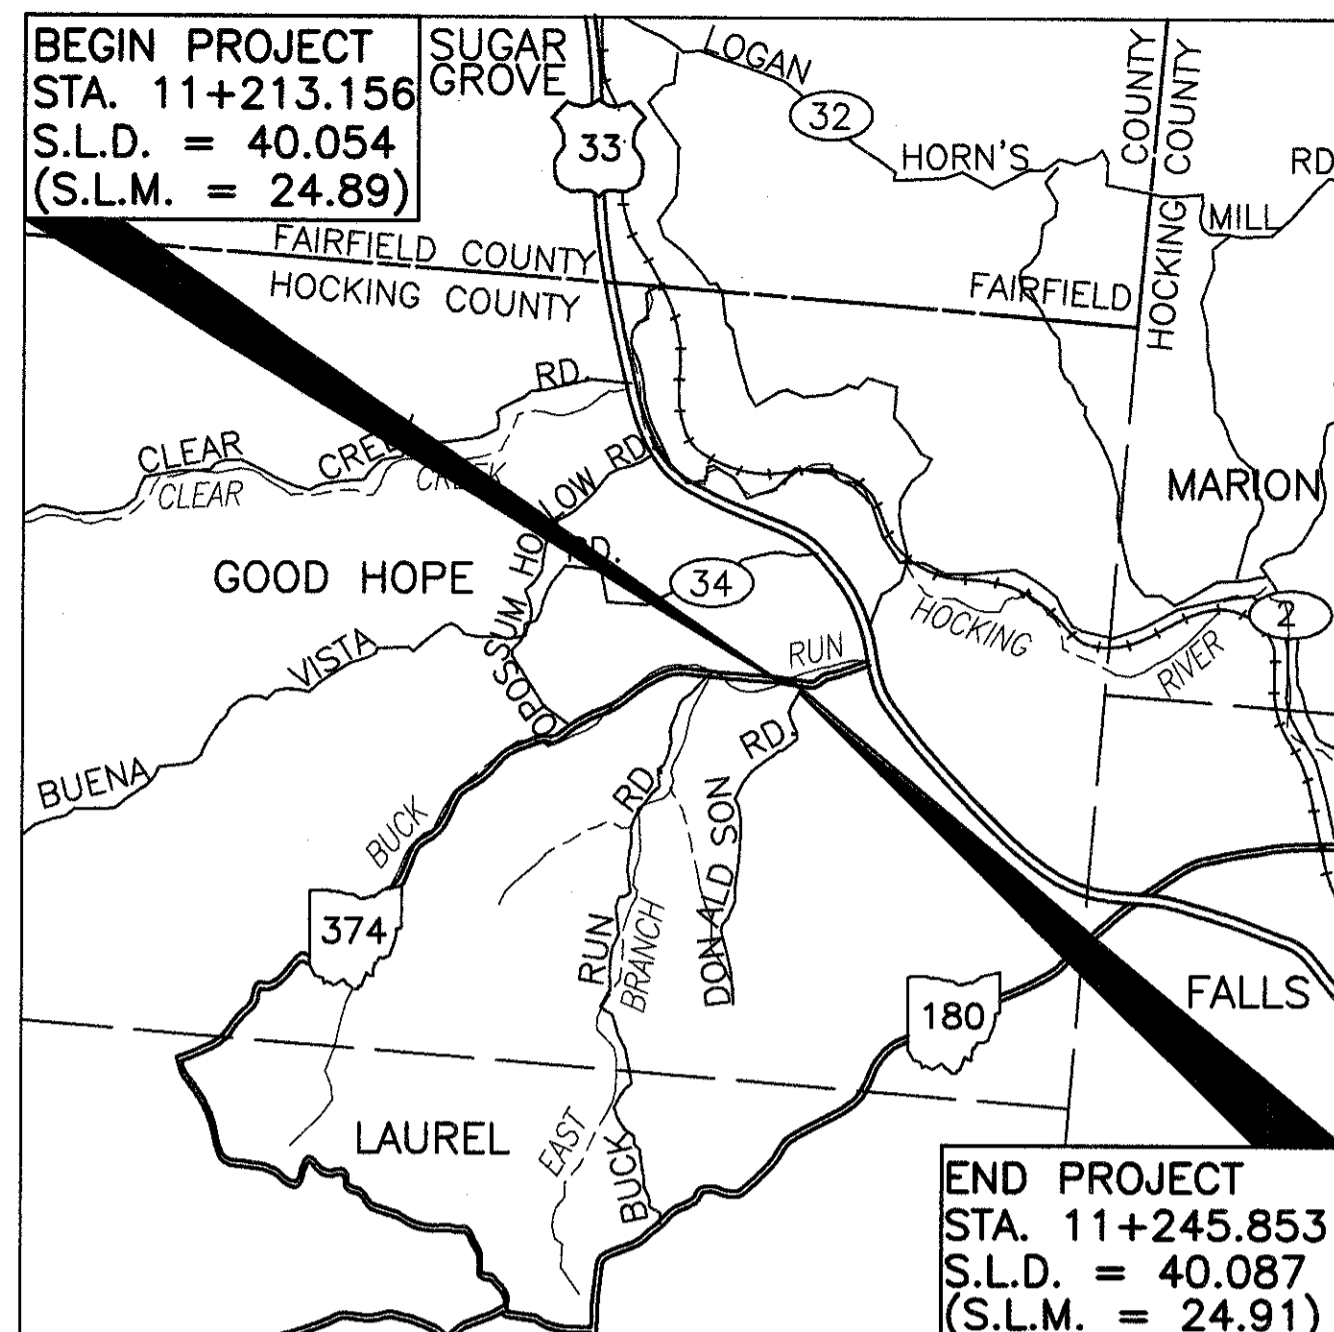

PORTION TO BE IMPROVED _____
STATE & FEDERAL ROUTES _____
OTHER ROADS _____

DESIGN DESIGNATION

CURRENT ADT (1997) = 1,347
DESIGN YEAR ADT (2017) = 2,002
DESIGN HOURLY VOLUME (2017) = 200
DIRECTIONAL DISTRIBUTION = 50%
TRUCKS (24 HOUR B&C) = 5.0%
DESIGN SPEED = 90 km/h
LEGAL SPEED = 55 mph (88.5 km/h)
DESIGN FUNCTIONAL CLASSIFICATION = MAJOR COLLECTOR

DESIGN EXCEPTIONS

NONE REQUIRED

UNDERGROUND UTILITIES

TWO WORKING DAYS
BEFORE YOU DIG
Call 1-800-362-2764 (Toll free)
OHIO UTILITIES PROTECTION SERVICE
NON-MEMBERS
MUST BE CALLED DIRECTLY

Plan Prepared By:
McCOY ASSOCIATES, INC.
CONSULTING ENGINEERS
367 Ghent Road
Akron, Ohio 44333
(330) 668-4727

BRYAN E. McCOY

INDEX OF SHEETS:

TITLE SHEET
CENTERLINE PLAT 30
PROPERTY MAP 31
SUMMARY OF ADDITIONAL R/W 32
RIGHT OF WAY PLANS 33-34

PROJECT DESCRIPTION

THE REPLACEMENT OF THE EXISTING DEFICIENT STRUCTURE OVER BUCK RUN, AT 0.70 km SOUTH OF U.S. 33, USING PART WIDTH CONSTRUCTION.

1997 SPECIFICATIONS

THE STANDARD SPECIFICATIONS OF THE STATE OF OHIO, DEPARTMENT OF TRANSPORTATION, INCLUDING CHANGES AND SUPPLEMENTAL SPECIFICATIONS LISTED IN THE PROPOSAL SHALL GOVERN THIS IMPROVEMENT.

I HEREBY APPROVE THESE PLANS AND DECLARE THAT THE MAKING OF THIS IMPROVEMENT WILL NOT REQUIRE THE CLOSING TO TRAFFIC OF THE HIGHWAY AND THAT PROVISIONS FOR THE MAINTENANCE AND SAFETY OF TRAFFIC WILL BE AS SET FORTH ON THE PLANS AND ESTIMATES.

FEDERAL PROJECT NO.

PID NO.
12851

CONSTRUCTION PROJECT NO.

RAILROAD INVOLVEMENT
NONE

HOC-374-40.054(24.89)

APPROVED _____
DATE _____ ASSISTANT DEPUTY DIRECTOR
OFFICE OF REAL ESTATE ADMINISTRATION

APPROVED _____
DATE _____ DIRECTOR, DEPARTMENT OF
TRANSPORTATION