





STATE OF OHIO
DEPARTMENT OF TRANSPORTATION

HOC-374-37.579(23.35)

TOWNSHIP OF GOOD HOPE
HOCKING COUNTY

RIGHT OF WAY

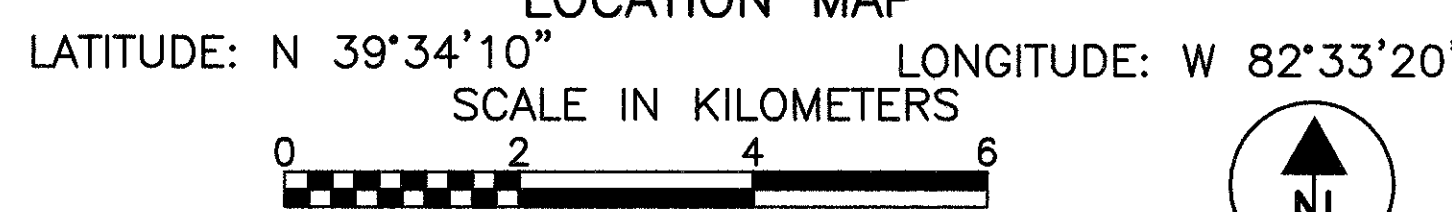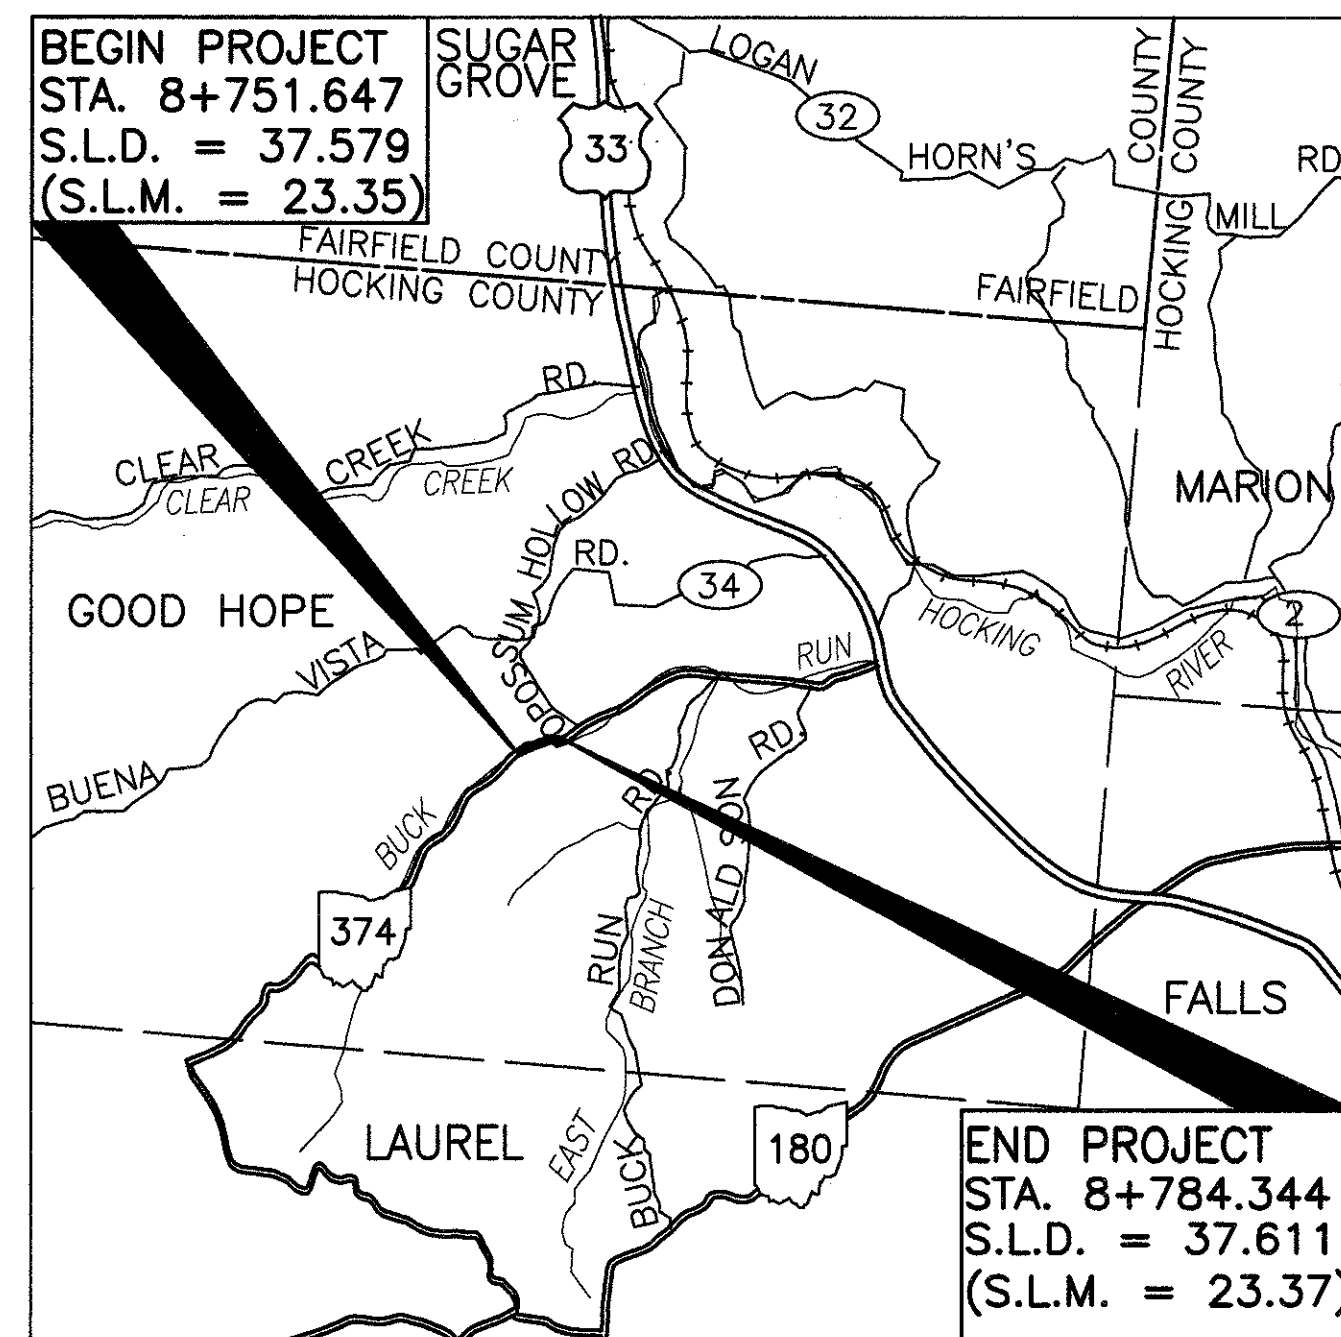

PORTION TO BE IMPROVED _____
STATE & FEDERAL ROUTES _____
OTHER ROADS _____

DESIGN DESIGNATION

| | | |
|----------------------------------|---|---------------------|
| CURRENT ADT (1997) | = | 1,347 |
| DESIGN YEAR ADT (2017) | = | 2,002 |
| DESIGN HOURLY VOLUME (2017) | = | 200 |
| DIRECTIONAL DISTRIBUTION | = | 50% |
| TRUCKS (24 HOUR B&C) | = | 5.0% |
| DESIGN SPEED | = | 90 km/h |
| LEGAL SPEED | = | 55 mph (88.5 km/hr) |
| DESIGN FUNCTIONAL CLASSIFICATION | = | MAJOR COLLECTOR |

DESIGN EXCEPTIONS
NONE REQUIRED

UNDERGROUND UTILITIES

TWO WORKING DAYS
BEFORE YOU DIG

Call 1-800-362-2764 (Toll free)
OHIO UTILITIES PROTECTION SERVICE
NON-MEMBERS
MUST BE CALLED DIRECTLY

Plan Prepared By:
McCoy Associates, Inc.
CONSULTING ENGINEERS
367 Ghent Road
Akron, Ohio 44333
(330) 668-4727

BRYAN E. MCCOY

INDEX OF SHEETS:

| | |
|---------------------------|----|
| TITLE SHEET | 29 |
| CENTERLINE PLAT | 30 |
| PROPERTY MAP | 31 |
| SUMMARY OF ADDITIONAL R/W | 31 |
| RIGHT OF WAY PLANS | 32 |

PROJECT DESCRIPTION
THE REPLACEMENT OF THE EXISTING DEFICIENT STRUCTURE OVER BUCK RUN, USING PART WIDTH CONSTRUCTION.

1997 SPECIFICATIONS
THE STANDARD SPECIFICATIONS OF THE STATE OF OHIO, DEPARTMENT OF TRANSPORTATION, INCLUDING CHANGES AND SUPPLEMENTAL SPECIFICATIONS LISTED IN THE PROPOSAL SHALL GOVERN THIS IMPROVEMENT.

I HEREBY APPROVE THESE PLANS AND DECLARE THAT THE MAKING OF THIS IMPROVEMENT WILL NOT REQUIRE THE CLOSING TO TRAFFIC OF THE HIGHWAY AND THAT PROVISIONS FOR THE MAINTENANCE AND SAFETY OF TRAFFIC WILL BE AS SET FORTH ON THE PLANS AND ESTIMATES.

APPROVED _____
DATE _____ ASSISTANT DEPUTY DIRECTOR
OFFICE OF REAL ESTATE ADMINISTRATION

APPROVED _____
DATE _____ DIRECTOR, DEPARTMENT OF
TRANSPORTATION

FEDERAL PROJECT NO. _____

PID NO. **12850**

CONSTRUCTION PROJECT NO. _____

RAILROAD INVOLVEMENT **NONE**

HOC-374-37.579(23.35)