



ESTIMATED QUANTITIES

* 603 30" Conduit Type A 706.02 or 706.08 or 33" 707.05 Type C	68	Lin. Ft.
* 602 Concrete Masonry	1.36	Cu. Yds.
* 601 Rock Channel Protection Type B	14	Cu. Yds.
* 601 Riprap 6" Reinforced Concrete Slab	17	Sq. Yds.
* 660 Sodding	10	Sq. Yds.

* Quantities to Plan Sheet 65

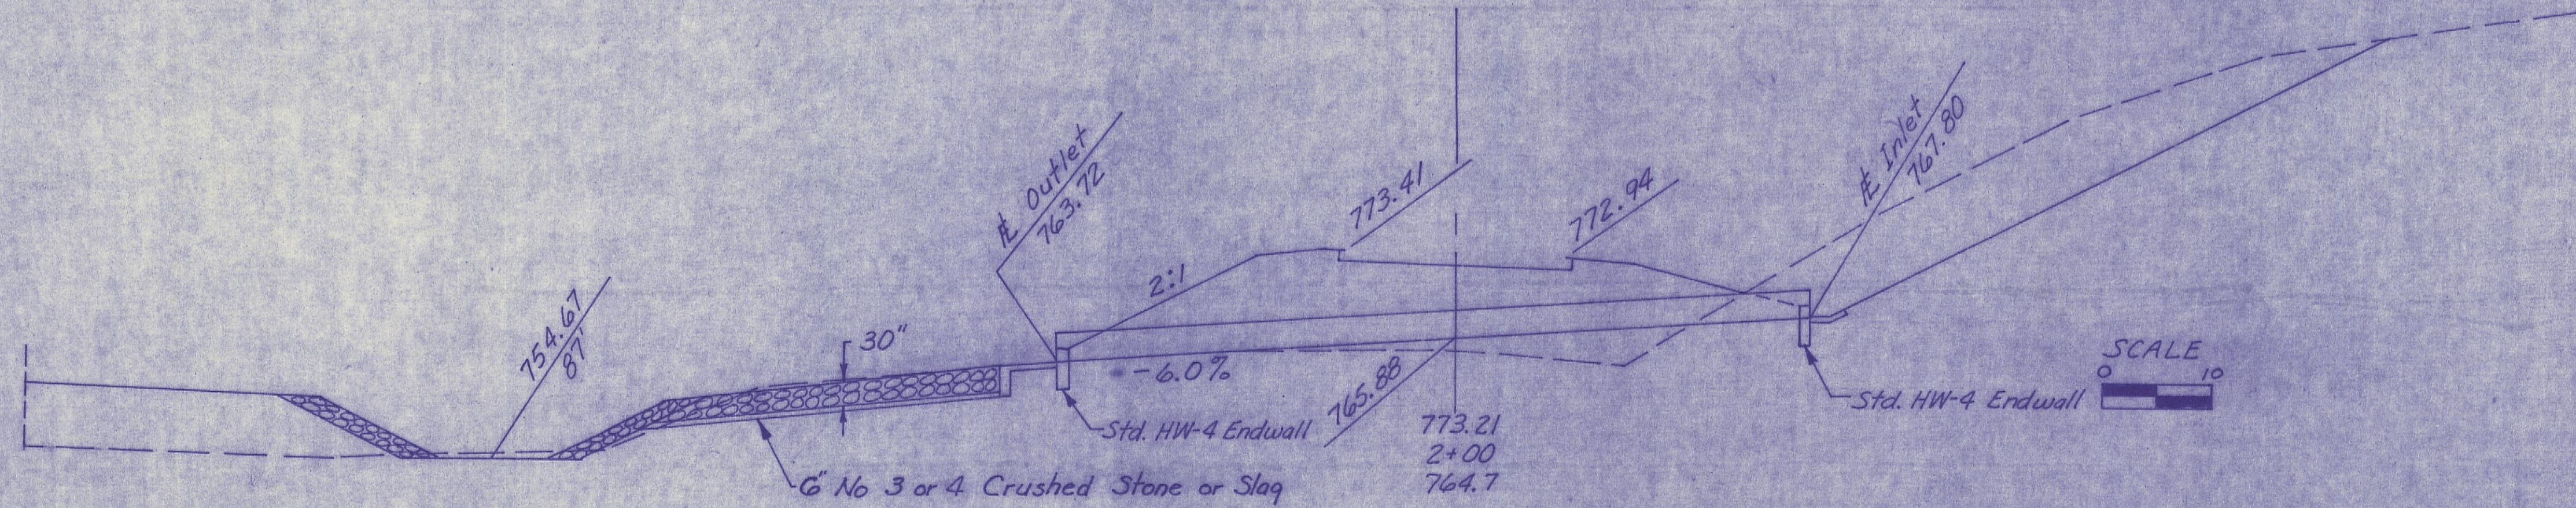

DRAINAGE AREA 10 ACRES
 $Q_{10} = 28$ c.f.s.

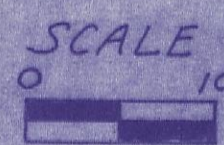

Calculated	Checked
By: F.B.	By: DS
Date: 11/20/72	Date: 1-4-73