


QUANTITIES

Excavation	31320	cu. yds.
Embankment	26311	cu. yds.
Embankment +15%	30258	cu. yds.
Waste	1062	cu. yds.

DATE	
BY	
FINAL SURVEY	
NOTE BOOK	
NO.	

DATE	
BY	
ORIGINAL SURVEY	
NOTE BOOK	
NO.	


ROAD NO. 359
GREEN TWP
HOCKING CO., OHIO

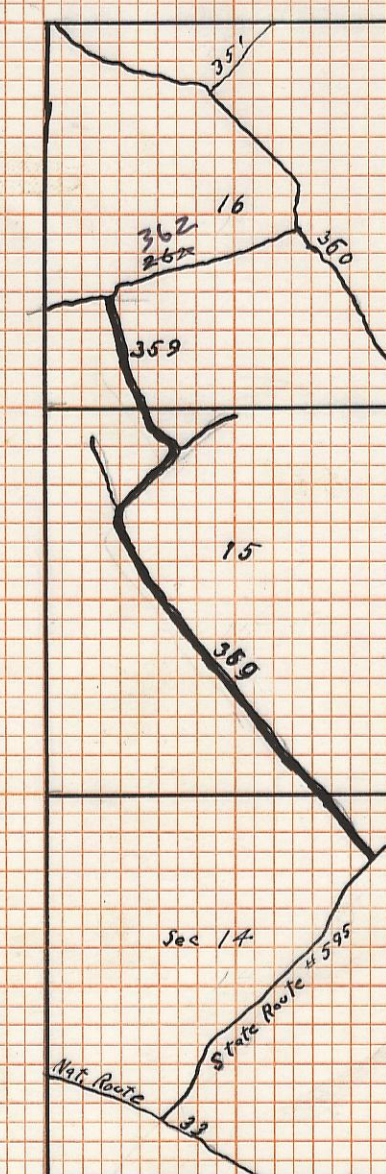

SCALES

Plan 1"=100'
Profile
HOR. 1"=100'
VER. 1"=10'

Cross Sec. 1"=5'
Typical Sect. 1"=2'
Nov. 1939

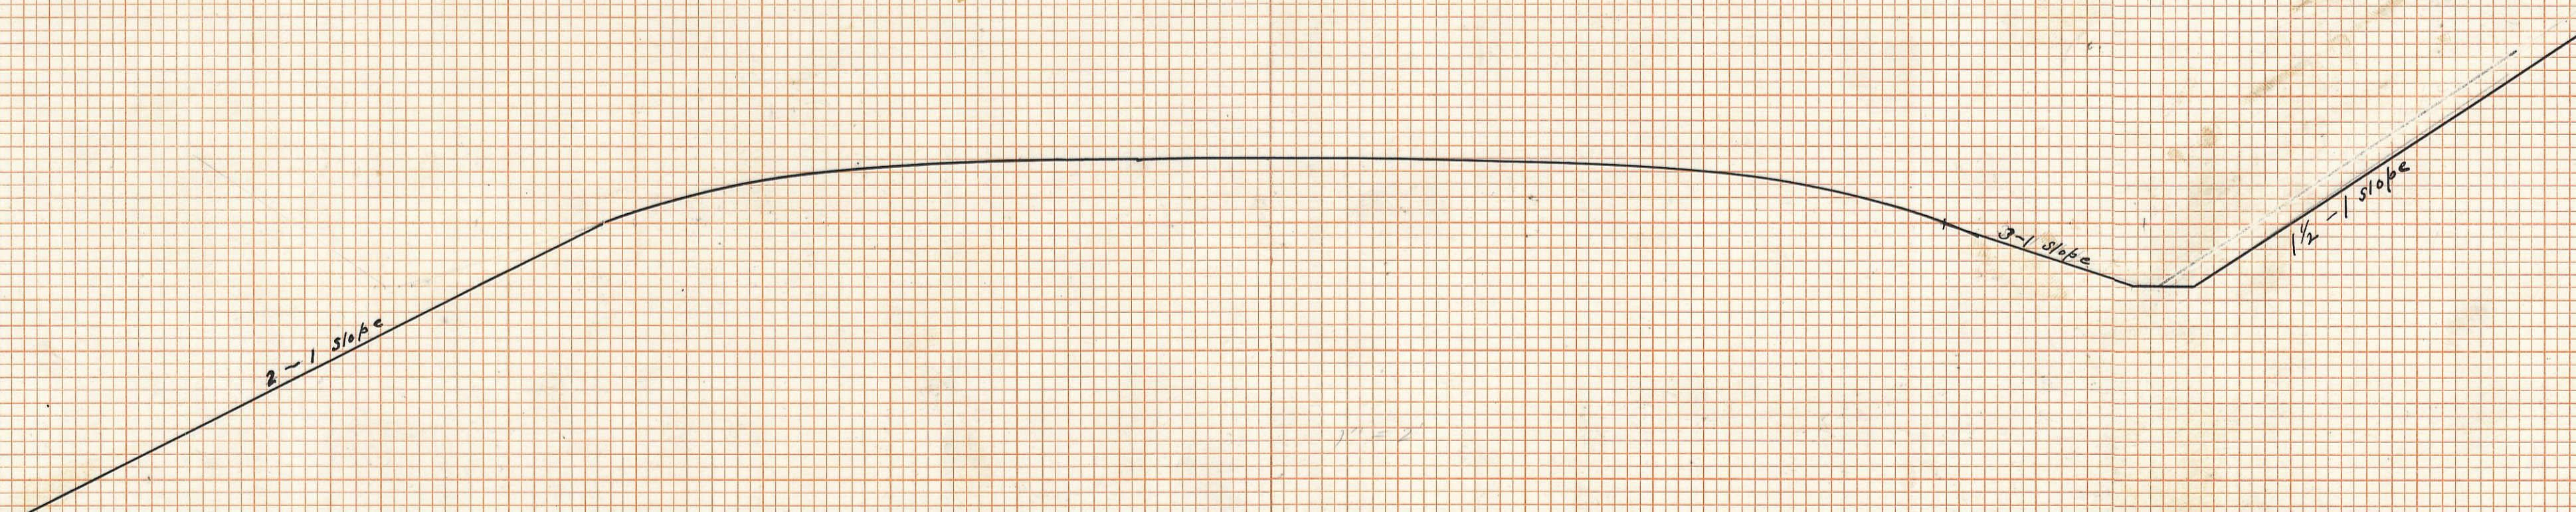

Approved
Nov. 22, 1939

Ernest F. Schaal
county engineer

DRAWN IN AUTOCAD
Scanned 2013
PROFILES Not Scanned