



TYPICAL SECTION OF PAVEMENT

PORTLAND CEMENT CONCRETE PAVEMENT

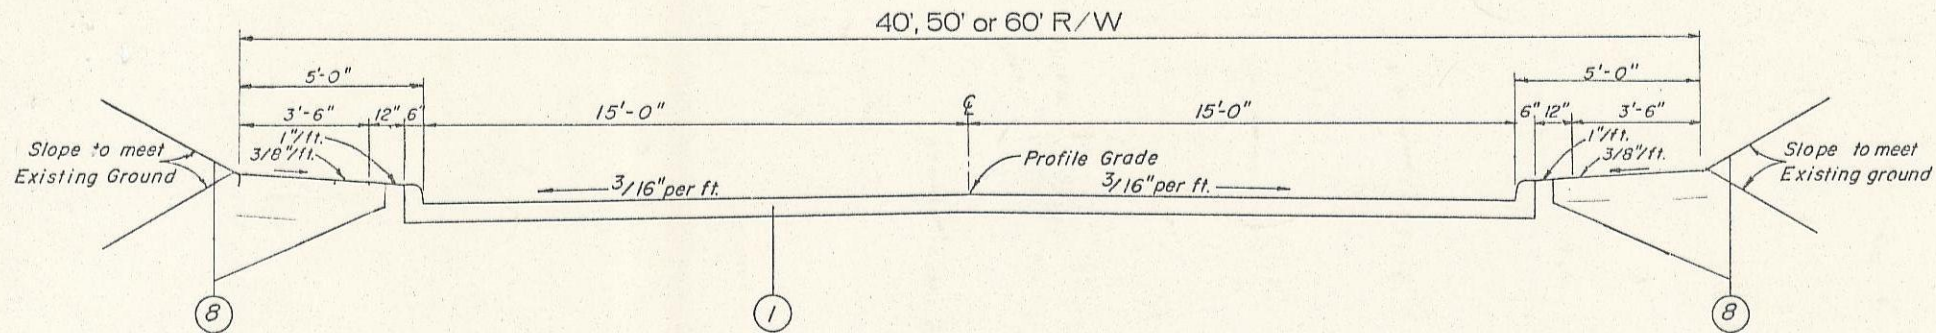

ASPHALTIC CONCRETE PAVEMENT

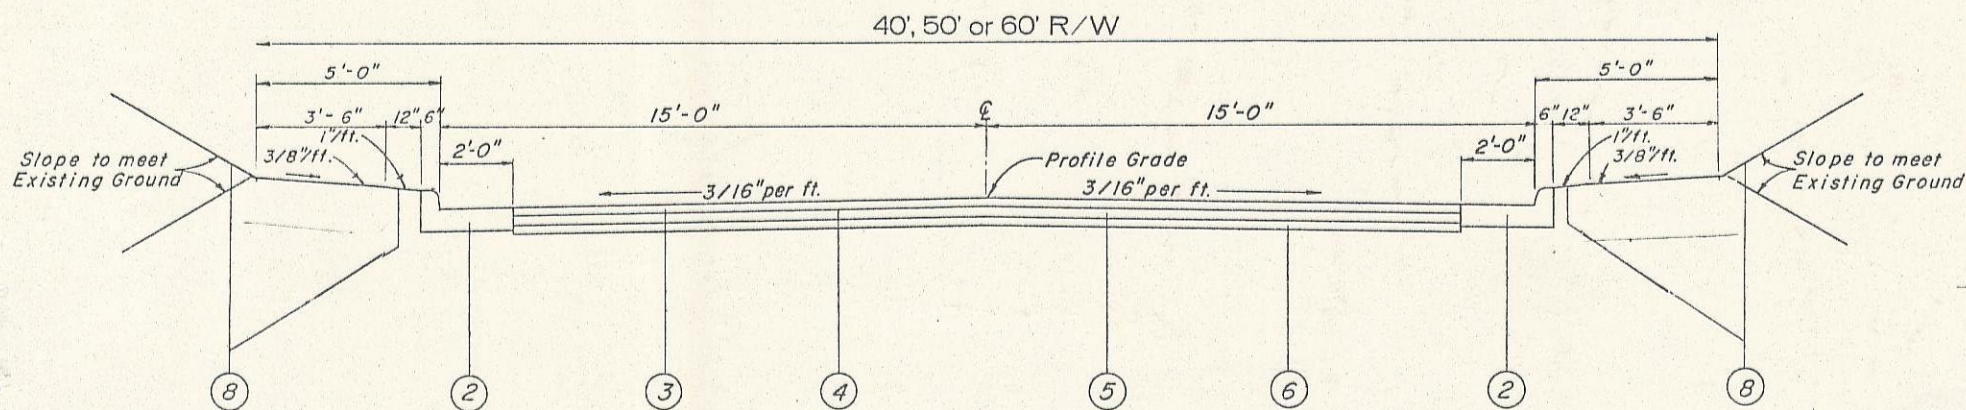

LEGEND

- ① Plain Concrete Pavement including Type 2-A Monolithic Curb as per Plan
- ② Combination Curb and Gutter (Ohio Department of Highways Std. Drawing I-12, Type 2)
- ③ 1/2" Asphaltic Concrete Surface Course (Type C)
- ④ Bituminous Prime Coat (Sec. M-5.7 RT-2 or RT-3 applied at rate of 0.35 Gal. per Sq. Yd.)
- ⑤ Waterproofed Aggregate Base Course as per Plan
- ⑥ 3" Subbase
- ⑦ Portland Cement Concrete Curb
- ⑧ Seeding and Protecting

JAMES E. GUTHRIE
CONSULTING ENGINEER
 693 1/2 HIGH STREET
 WORTHINGTON, OHIO 43085