


NORTH

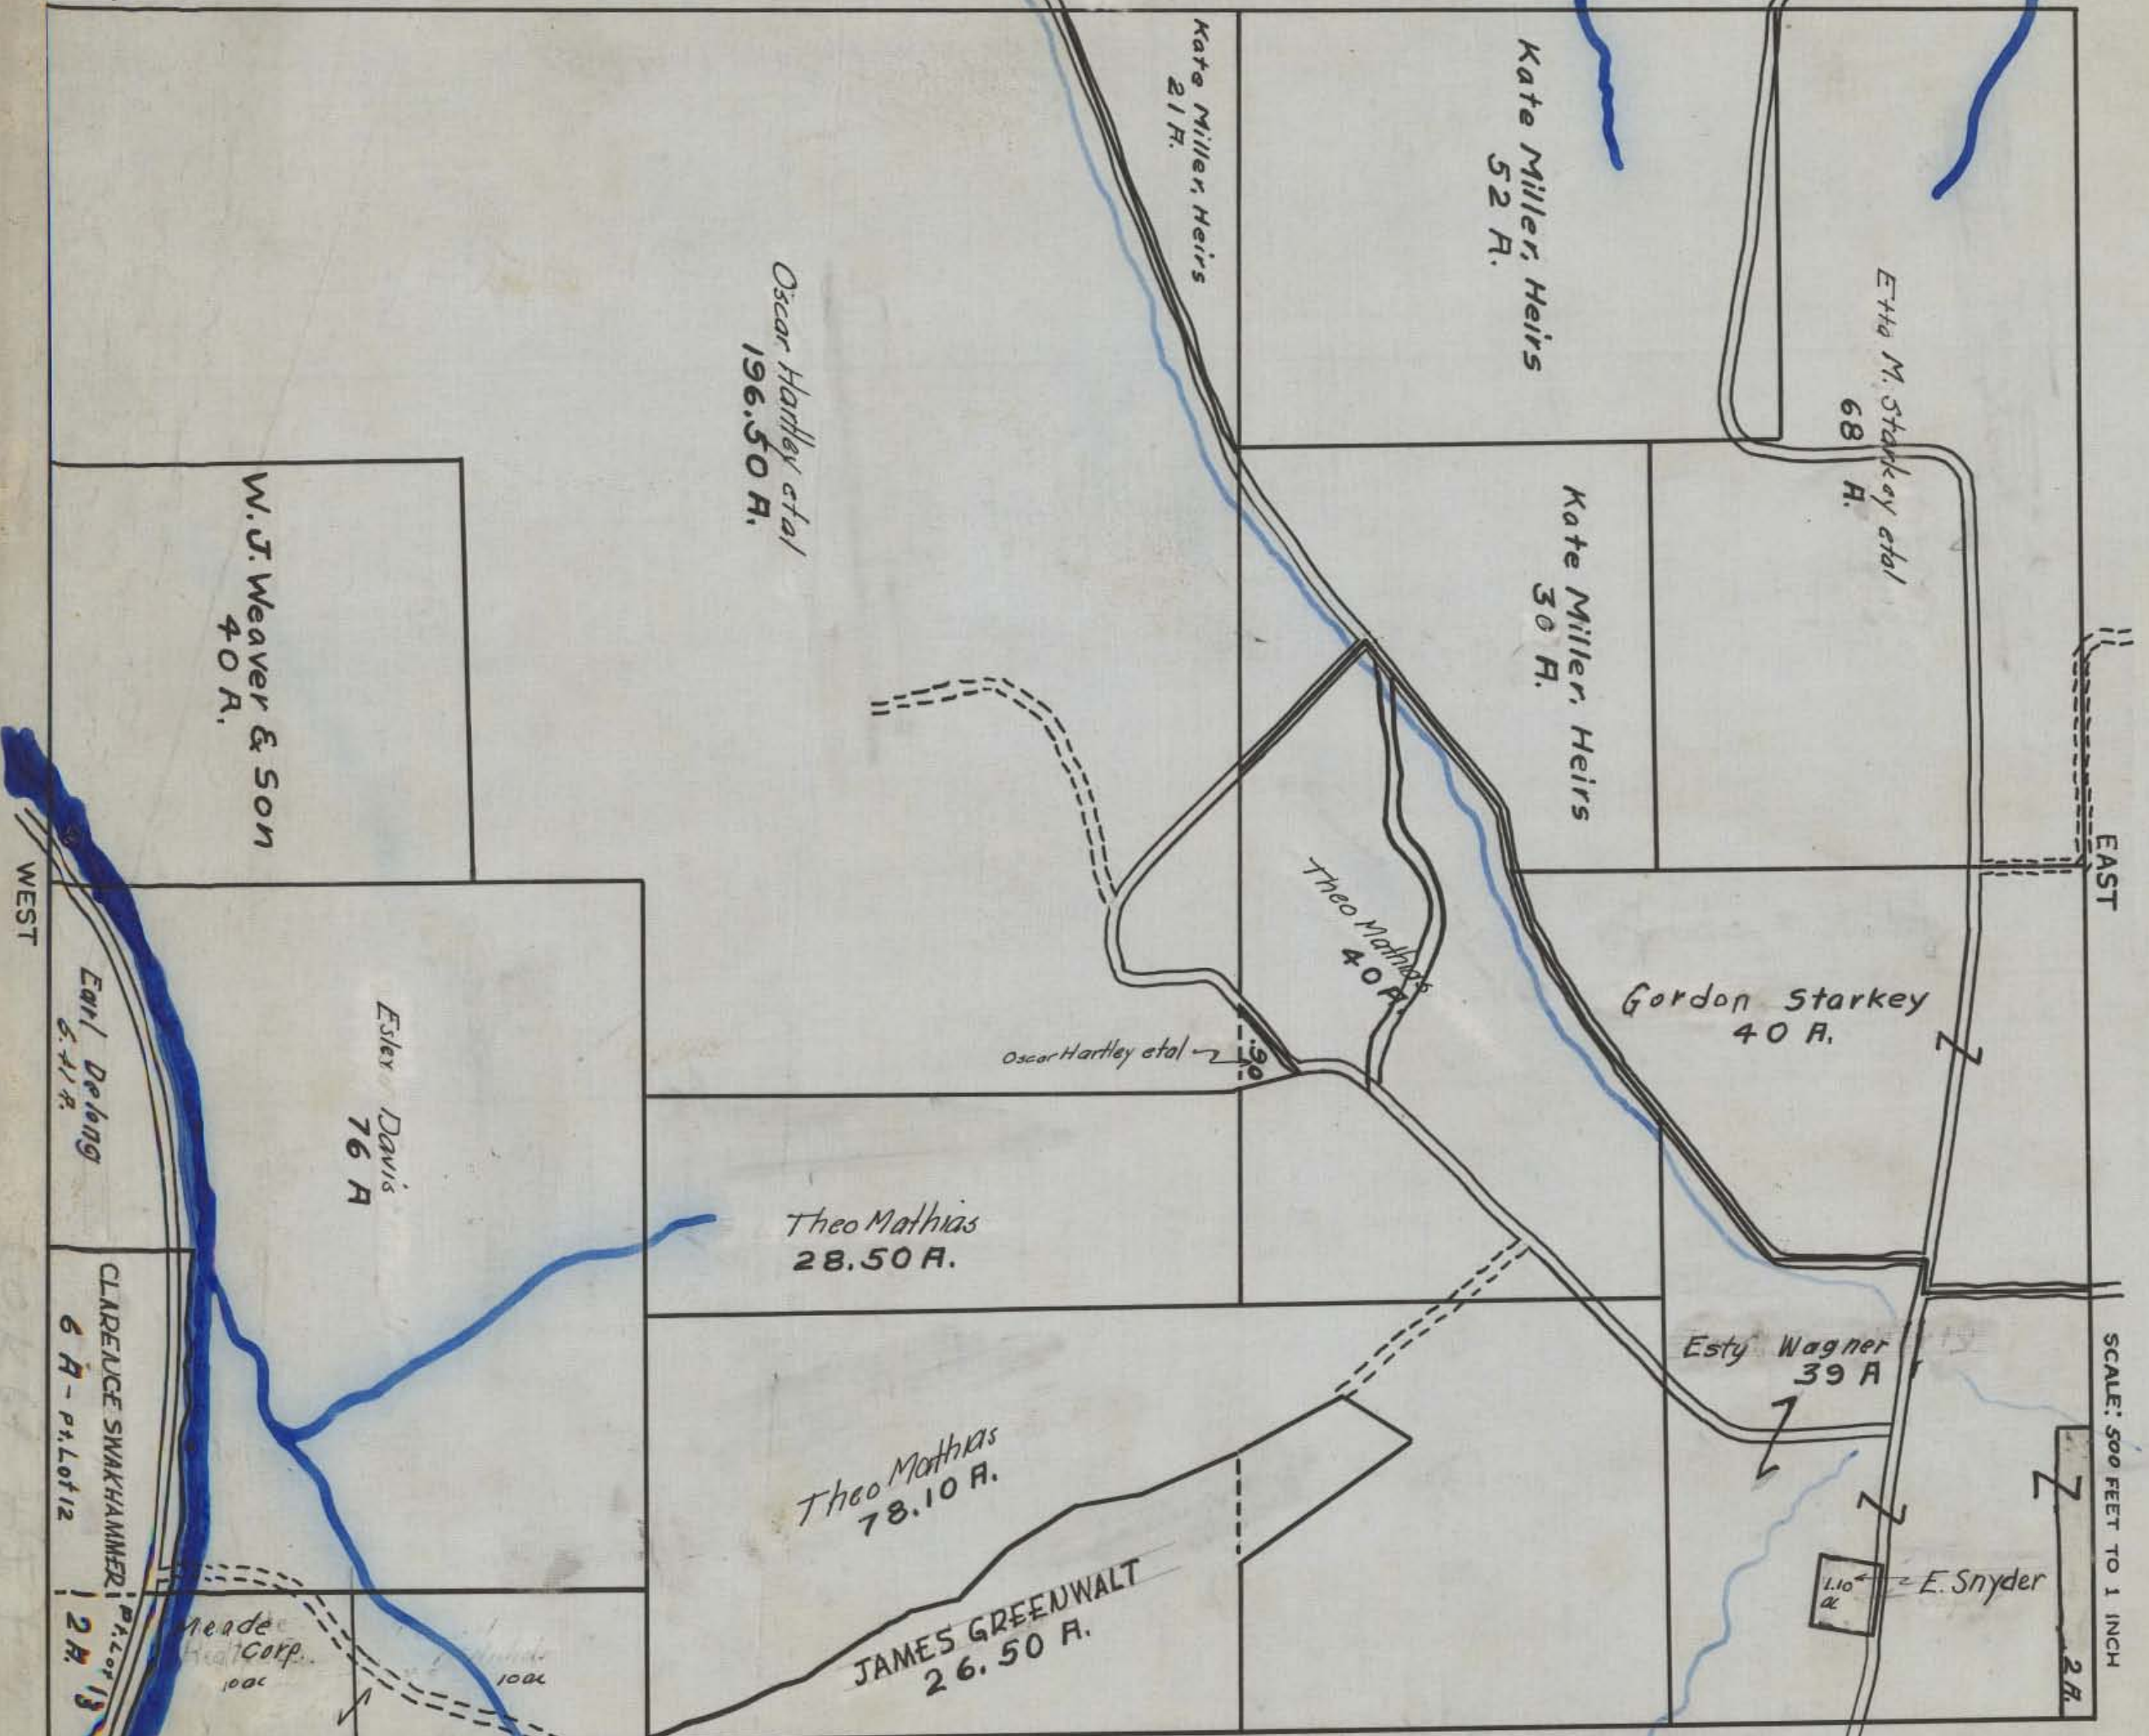

SCALE: 500 FEET TO 1 INCH

SOUTH