


REVISIONS	REFERENCE	DATE PLOTTED	A.F.E.	BY
1 Land Schedule		2-17-34		B.W.R.
2 Change in Township ID	D.E. Letter 1231-35	11-3-36		C.V.L.
3 R/W from State of Ohio-Parcels to 586	Deed No 2516	11-17-37		C.V.L.
4 2nd Track Retired	C.B. Ord. #12388	3-30-38	1111B	F.A.O.
5 S/W Monuments-Parcels 5 & 6	C.E. Ord. #1281-15	2-9-39	10598	D.W.R.

NO. GRANTEE	GRANTEE	INSTRUMENT	DATE	RECORD	CUST. NO.	REMARKS	
1	William Ridenhour	C. & H. V. R. R.	Aug. 26, 1867	D. B. 40 P. 137,	Sept. 23, 1909	1492	Same as Parcel 4 Map 35.
2	Jacob F. Bauer	C. & H. V. R. R.	Aug. 17, 1867	D. B. 40 P. 138,	Sept. 23, 1909	1491	
3	Jeremiah Carpenter	C. & H. V. R. R.	Aug. 24, 1867	D. B. 40 P. 139,	Sept. 23, 1909	1490	
4	Emanuel Carpenter	C. & H. V. R. R.	Aug. 16, 1867	D. B. 40 P. 140,	Sept. 23, 1909	1489	
5	State of Ohio	C. & O. Ry.	June 30, 1937	D. B. 74 p. 141,	July 28, 1937	2516	Parcel #1 in deed
6	State of Ohio	C. & O. Ry.	June 30, 1937	D. B. 74 p. 141,	July 28, 1937	2516	Parcel #2 in deed

Note: "CUST. NO." refers to Deed number in Hocking Valley District.



RIGHT OF WAY AND TRACK MAP
 THE HOCKING VALLEY RY. CO.
 HOCKING DIVISION
 STATION 2276+00 TO STATION 2332+00
 SCALE 1"=100' NOVEMBER 12th 1917.
 OFFICE OF VALUATION ENGINEER
 COLUMBUS, OHIO.