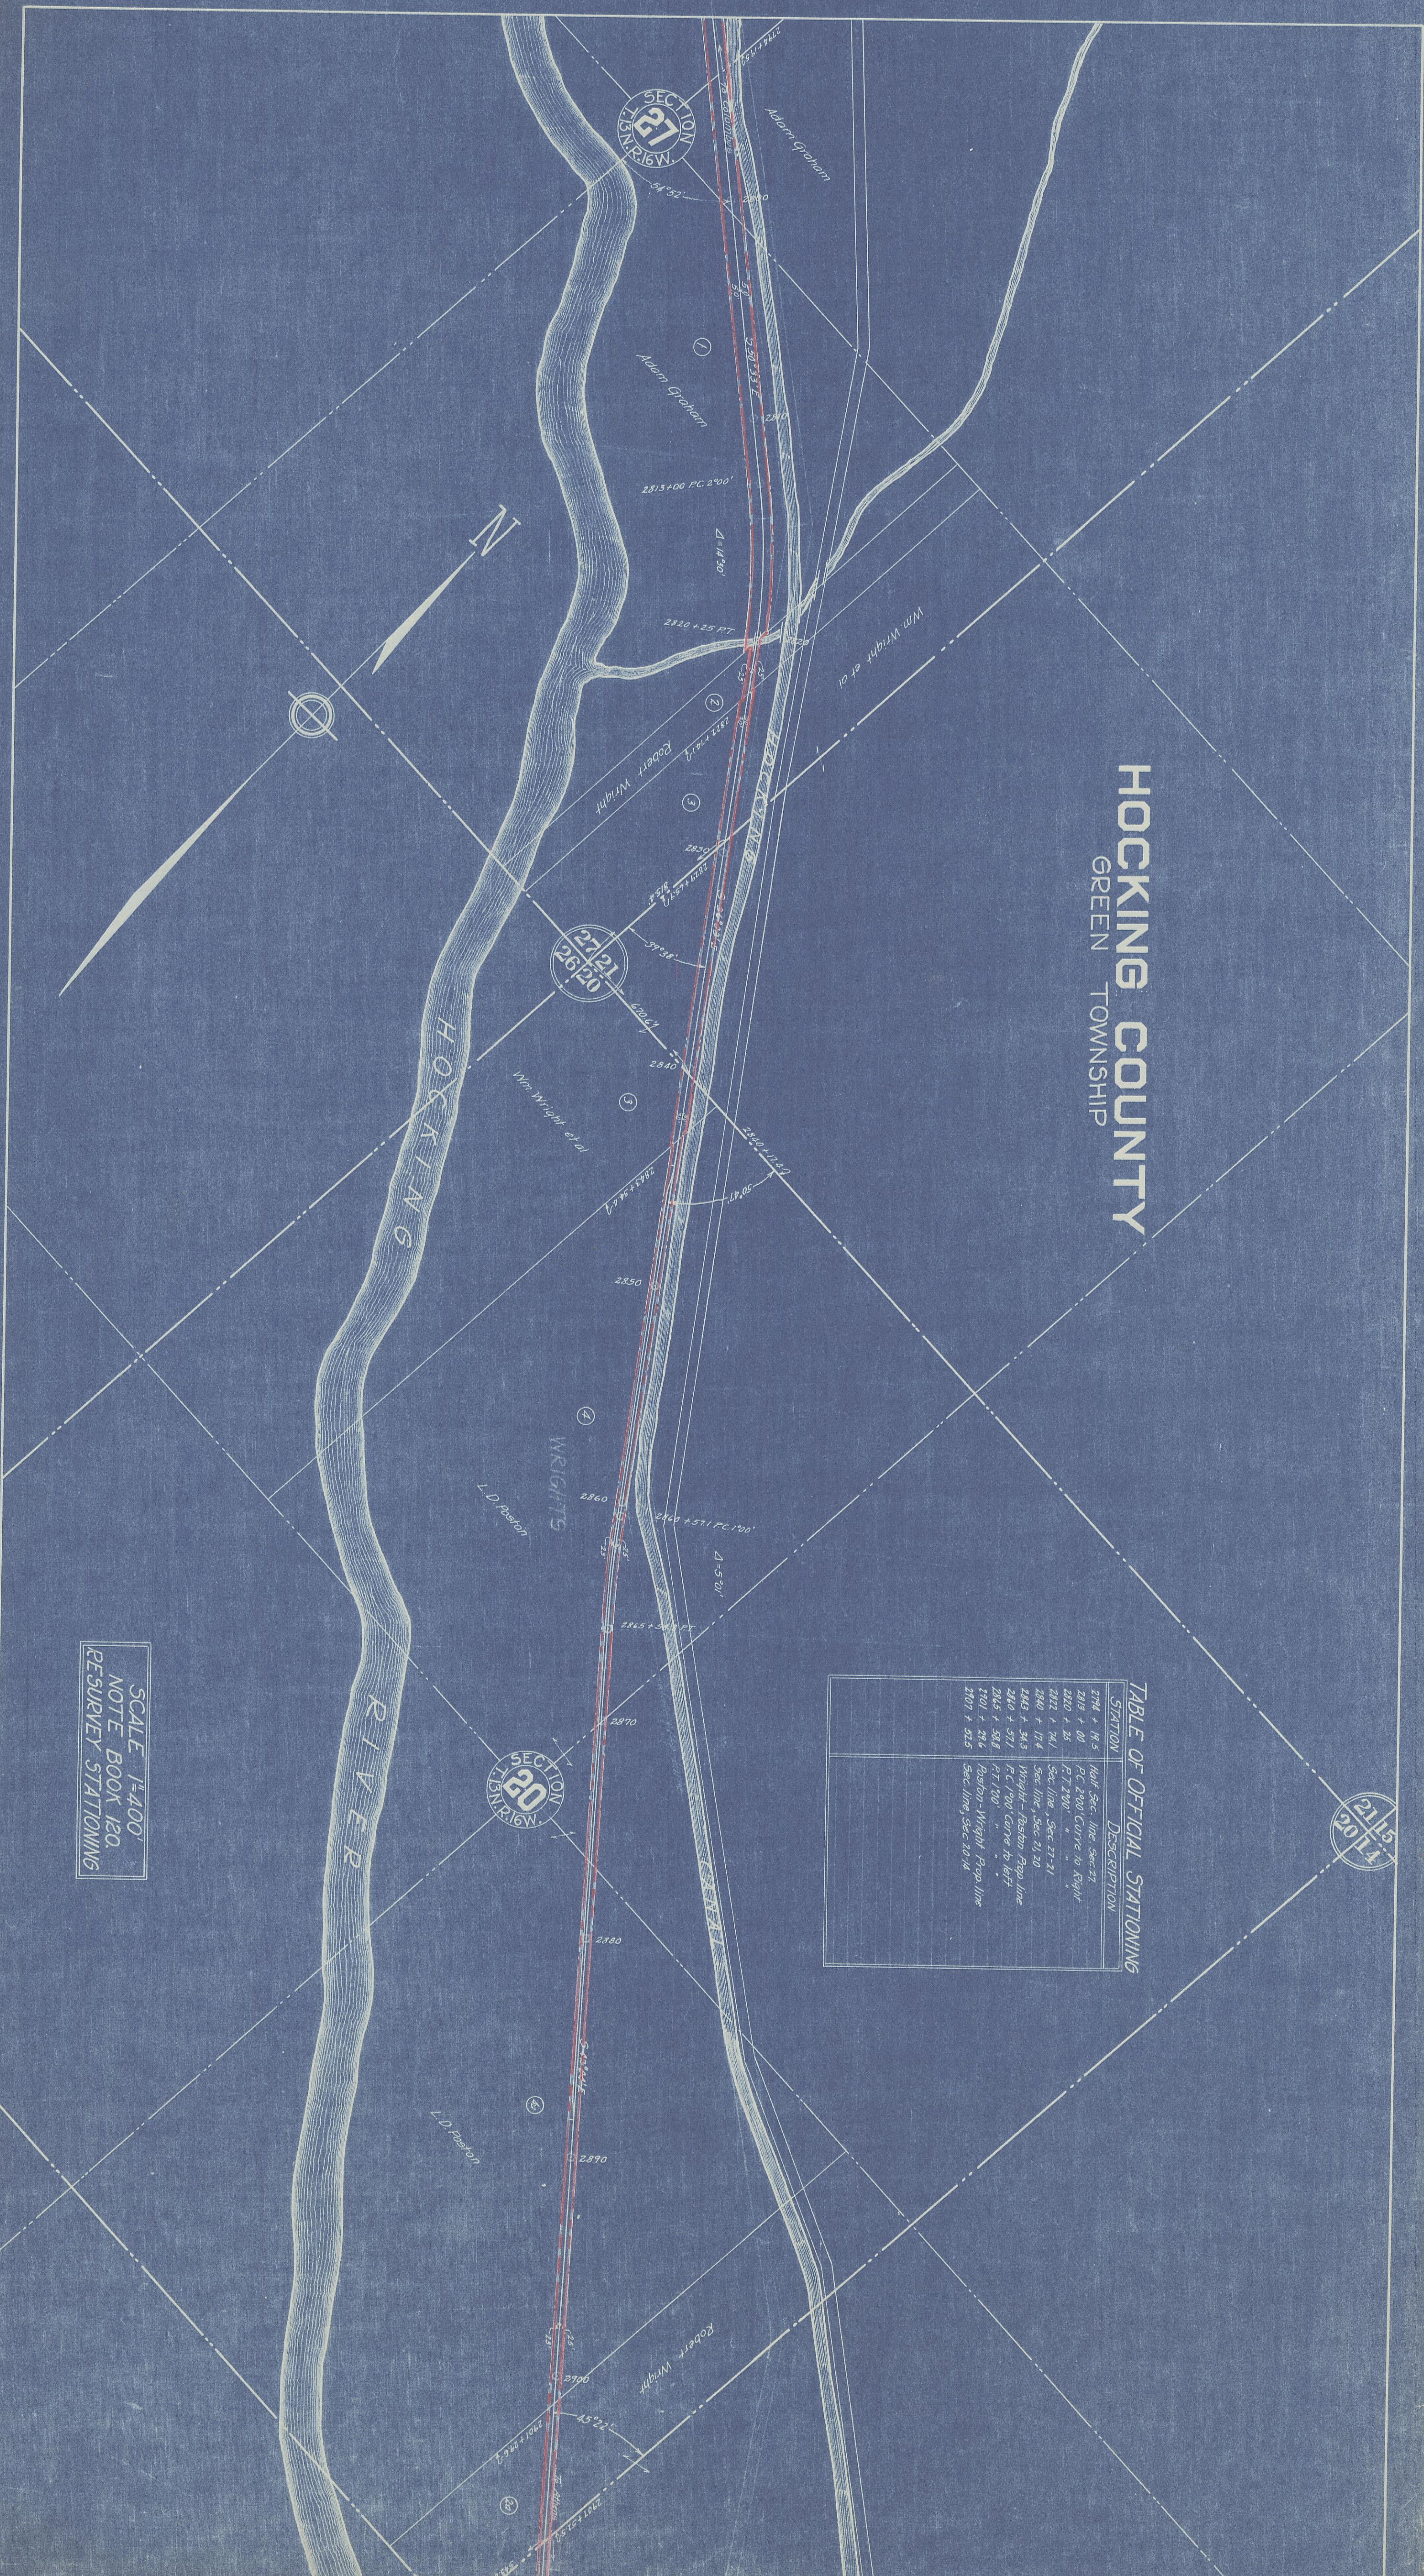


# HOCKING COUNTY GREEN TOWNSHIP



**TABLE OF OFFICIAL STATIONING**

STATION	DESCRIPTION
274 + 14.5	Half Sec. line sec. 21
274 + 00	P.C. 2000 Curve to right
2750 + 25.1	P.T. 2000
2750 + 25.1	Sec. line - sec. 21, 21
2443 + 17.6	Sec. line - sec. 21, 21
2443 + 34.3	Wright - Pascoe Prop. line
2443 + 371	P.C. 700 Curve to left
2465 + 30.8	P.T. 700
2401 + 28.6	Pascoe - Wright Prop. line
2401 + 28.6	Sec. line, sec. 20, 14

SCALE 1"=400'  
NOTE BOOK 120.  
RESURVEY STATIONING

R-817.1