



FALLS, No. 14, Range 17, Section No. 27

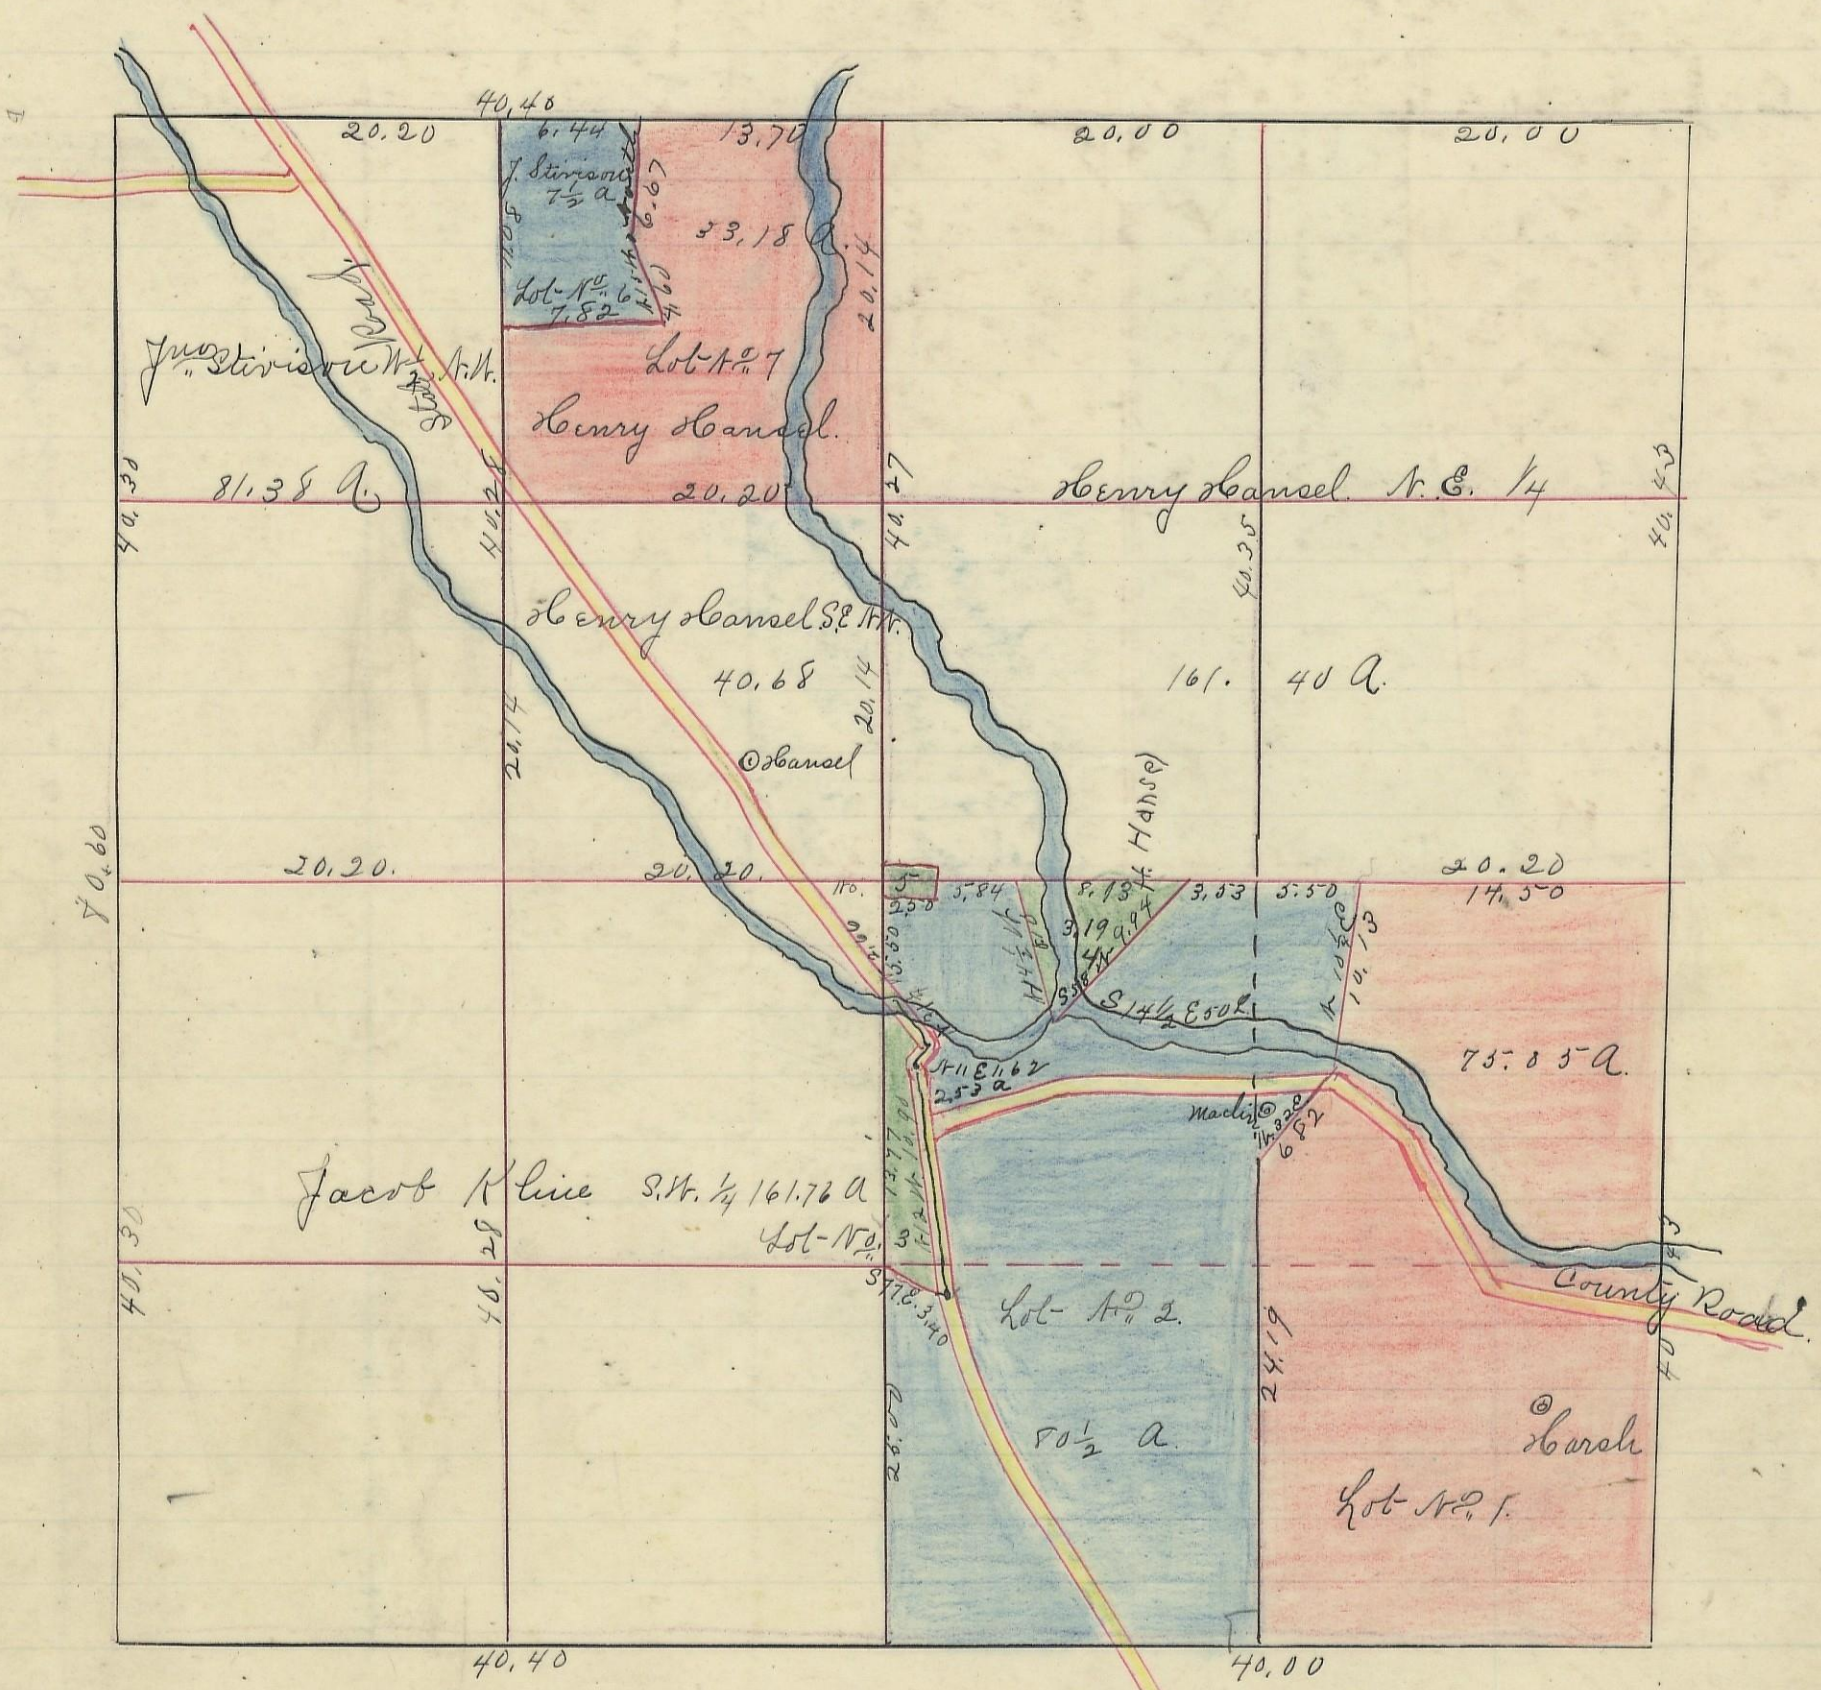

Variation
103' N.

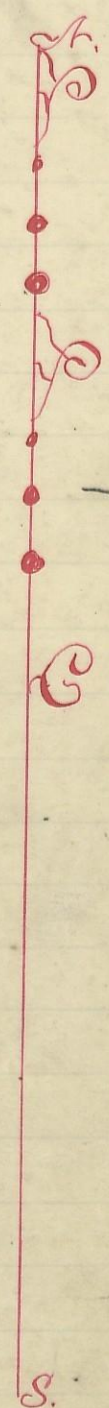

161.76
2.53
164.29

| | | |
|---------------|------------|------------------|
| widow Sarah | Lot No. 1. | 75.05 a. |
| James Machie | Lot No. 2. | 80.50 a. |
| Jacob Kline | " " 3. | 2.53 " |
| Henry Canuel | " 7 & 4. | 36.37 a. |
| Grave yard | " 5. | 0.25 a. |
| Jno. Stirison | 6. | 7.50 a. |
| | | <u>202.20 a.</u> |

Scale 10 chs. to an inch.

I hereby certify the above to be a correct plat of Fractional lots, in section No. 27, Township No. 14, Range No. 17,ocking County Ohio, Surveyed and Plated March. 1867 By, Levi Davis & Co. W. Recorded March 28th 1867.

Wiram Acker.
Recorder.

| | |
|----------------------------------|--------|
| Henry Canuel N.E. 1/4 & S.E. 1/4 | 202.05 |
| Jno Stirison 1/2 N.H. | 81.38 |
| Jacob Kline S. 1/4 | 161.76 |
| <u>648.02</u> | |

I hereby certify the above to be a true copy
P.D. Sloan. Rec.

The above Plat transferred from Plat Book "a" page 57
Record of Fractional Lots & Co. W. May 3rd 1901.
P.D. Sloan. Rec.