


FALLS, No. 14, Range 17, Section No. 34

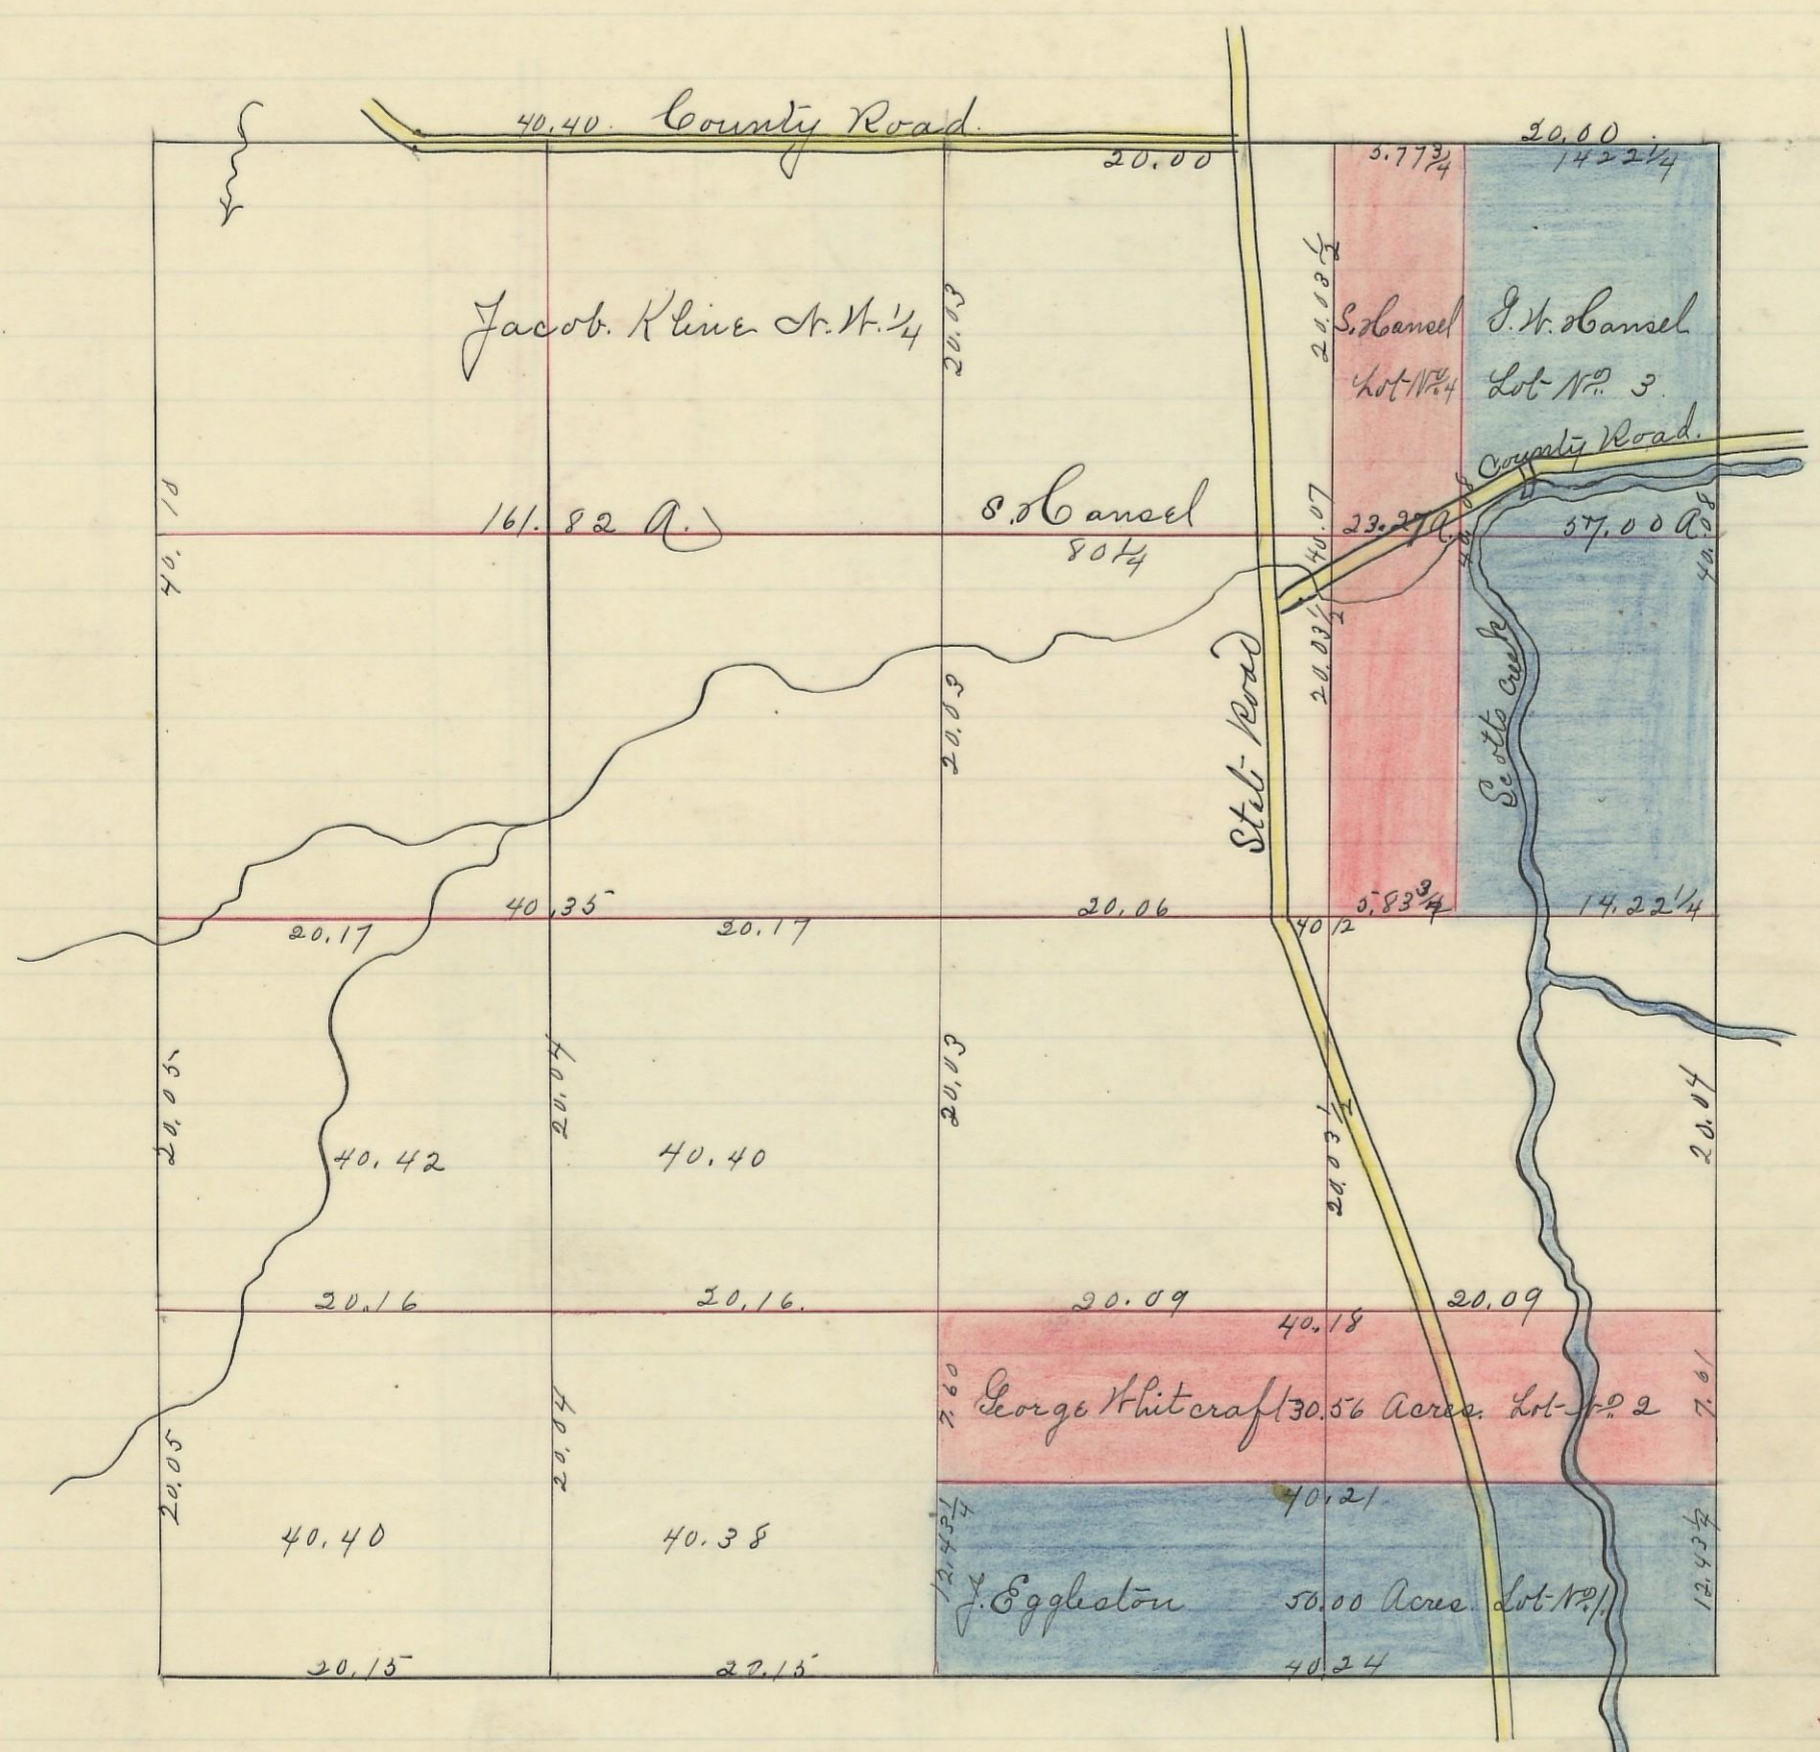

Variation  
1° 30' N

Scale 10 chs to an inch

- Lot No. 1. J. Eggleston 50.00 A.
- " " 2. George Whitcraft 30.56 A.
- " " 3. S. H. Bansel. 57.00 A.
- " " 4. S. Bansel. 23.27 A.

I hereby certify the above to be a correct Plat of Fractional Lots in Section No. 34. Township No. 14 Range No. 17.ocking County Ohio. Surveyed in the Fall of 1866 By  
Heri Davis. Sur. S. C. W.

Recorded March 3<sup>rd</sup> 1868

Viram Ackers. Recorder. S. C. W.

I hereby certify the above to be a true copy. P. D. Sloan. Recorder.

The above Plat transferred from Plat Book "A" page 69 Record of Fractional Lots S. C. W. May 4<sup>th</sup> 1901.

P. D. Sloan.

Recorder S. C. W.