


Section No 27 Township No 13 Range No 18

Variation

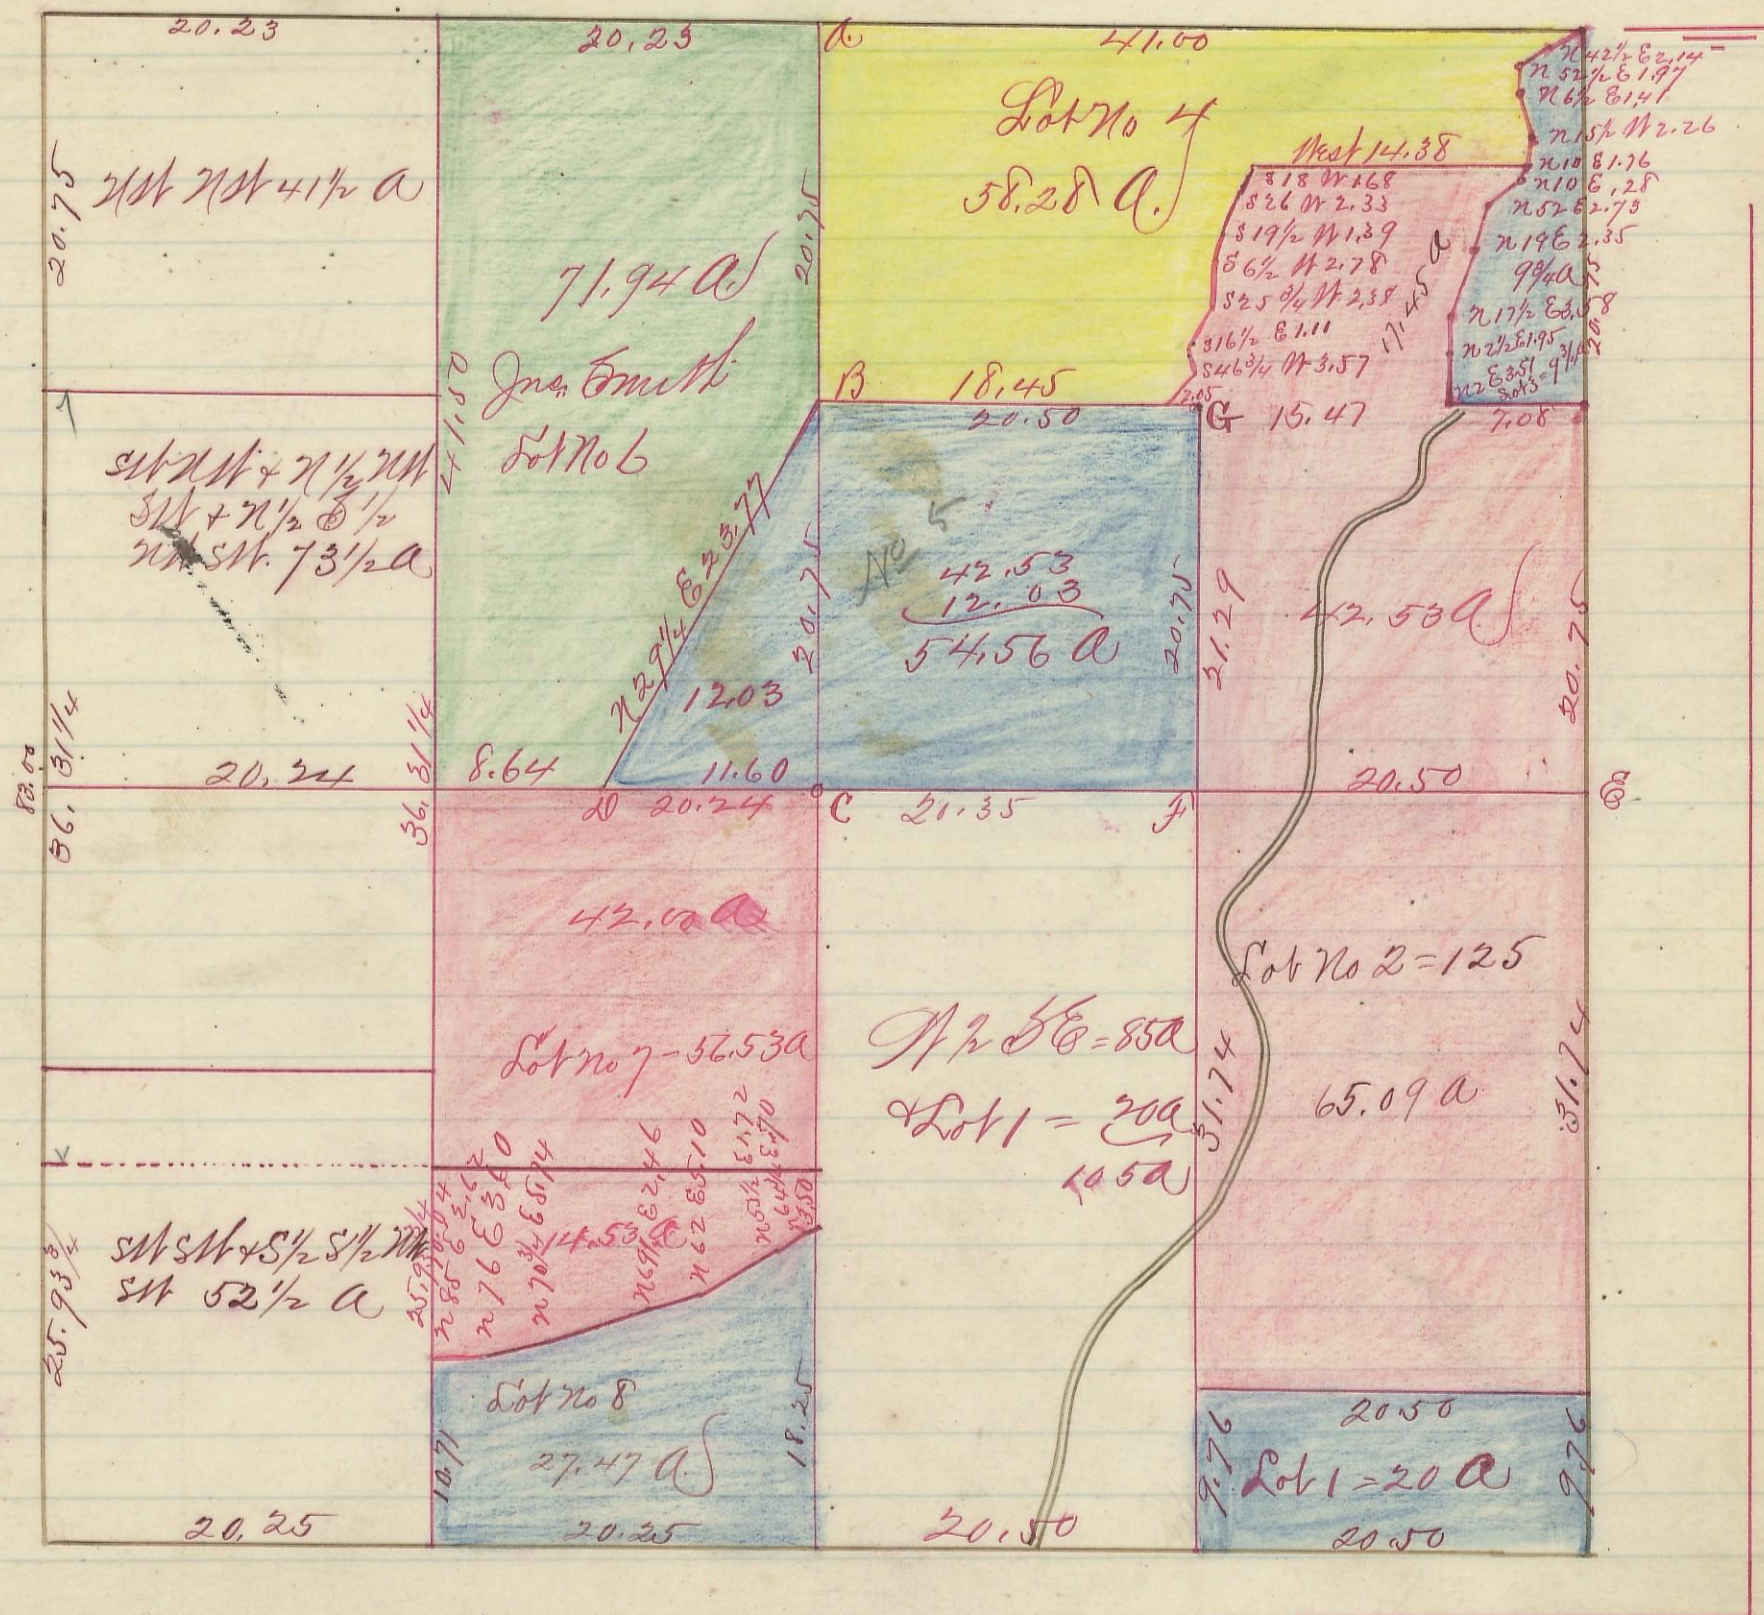

I hereby certify the above to be a correct Plat of Fractional Lots in Section No 27 Township No 13 Range No 18. Hocking County, Ohio. Surveyed 1869 By Levi Davis Sur. N. C. G. Recd and Recorded March 1/1884.

Recorder

- A. N. C. 12 N 36 W 4 Original.
- B. N. C. 20 N 57 1/2 E 13. do. 20 N 68 W 28.
- C. N. C. 6 S 31 E 16.
- D. Cross on edge of Rocks
- E. Ches. Q 12 S 15 1/2 W 21 1/2.
- F. N. C. 33 N 57 W 31 do 20 S 85 1/2 W 53
- G. Hic 10 S 88 W 6. do 12 S 38 E 11.

Jacob Weaver
Recorder