


GREEN, No. 13, Range 16, Section No. 5

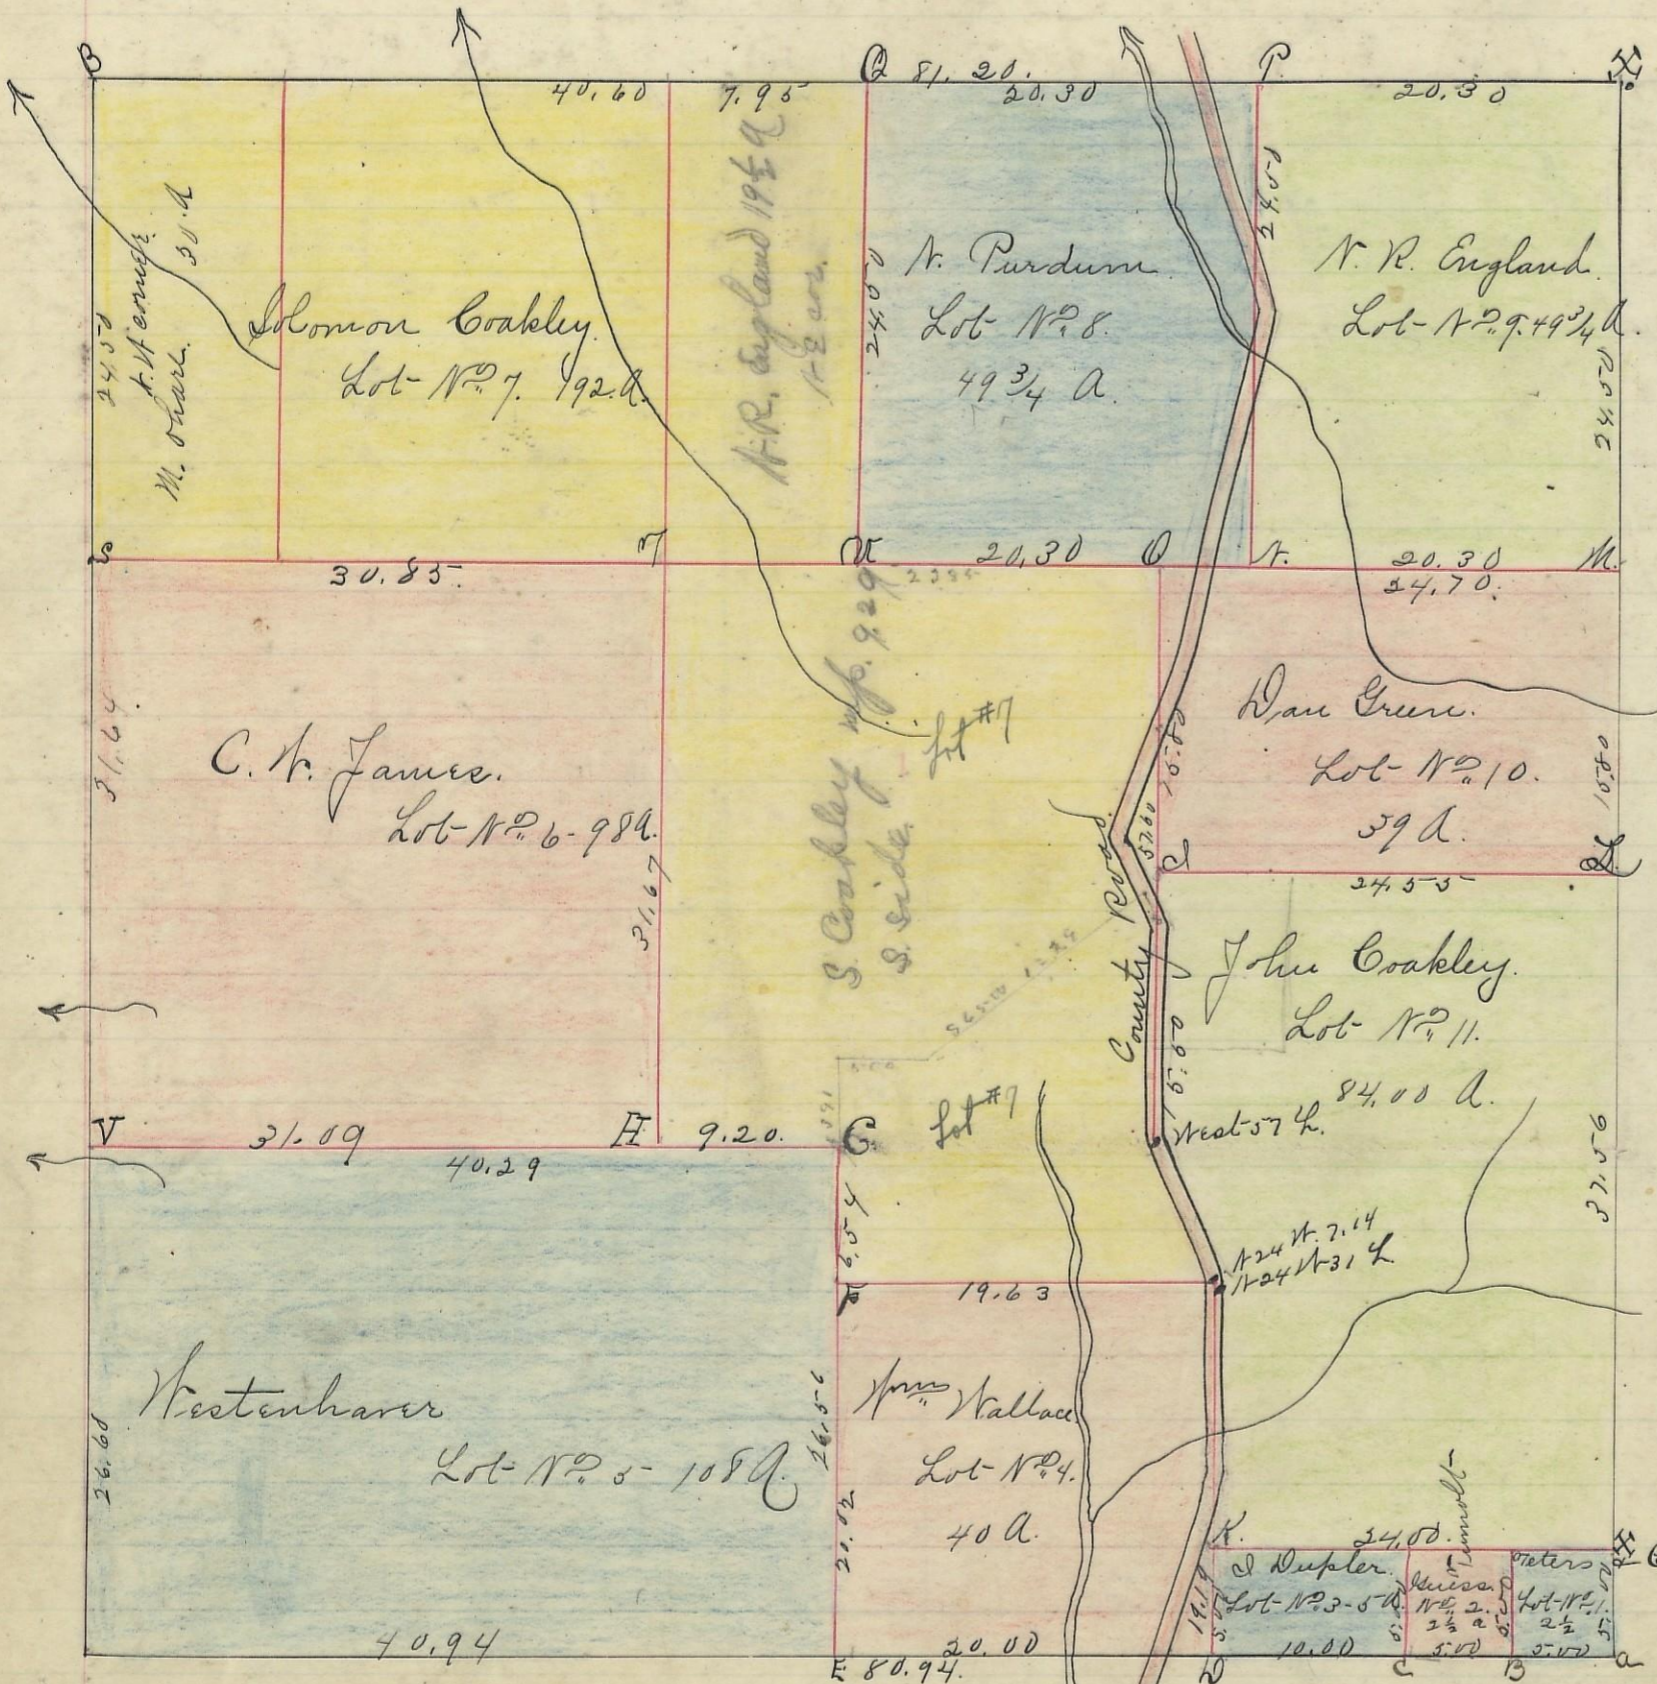

Variation
2° 15' N.

Scale 10 chs to an inch

Veteres & Co. Lot No. 1. 2.50 a.	Solomon Coakley Lot No. 7. 192.00 a.
Geo. Tumolt Lot No. 2. 2.50 "	N. Purdum. " " 8 50.00 a
James Dupler. " 3-5.00 a.	N. R. England " " 9. 50.00 a.
W. Wallace " 4 40.00 a.	Dan Green " " 10 39.00 a.
Kristenharver " " 5 108.00	John Coakley " " 11 84.00 "
C. H. James. " " 6 98.00	
	Am't 671.00

I hereby Certify the foregoing to be a correct ^{Plat} of Fractional lots in Section No. 5, Township No. 13, Range No. 16. This Companies purchase, Cocking County Ohio, Surveyed January 1871. by Levi Davis Sur. S. C. O.

Received and Recorded January 26th 1871. by J. E. Swart Recorder, S. C. O.

I hereby certify the above to be a true copy.

P. D. Sloan Recorder.

The above Plat transferred from Plat-Book "A" Page 174. Record of fractional lots. S. C. O. May 15th 1901. P. D. Sloan Recorder. S. C. O.