


GREEN, No. 13, Range 16, Section No. 30.

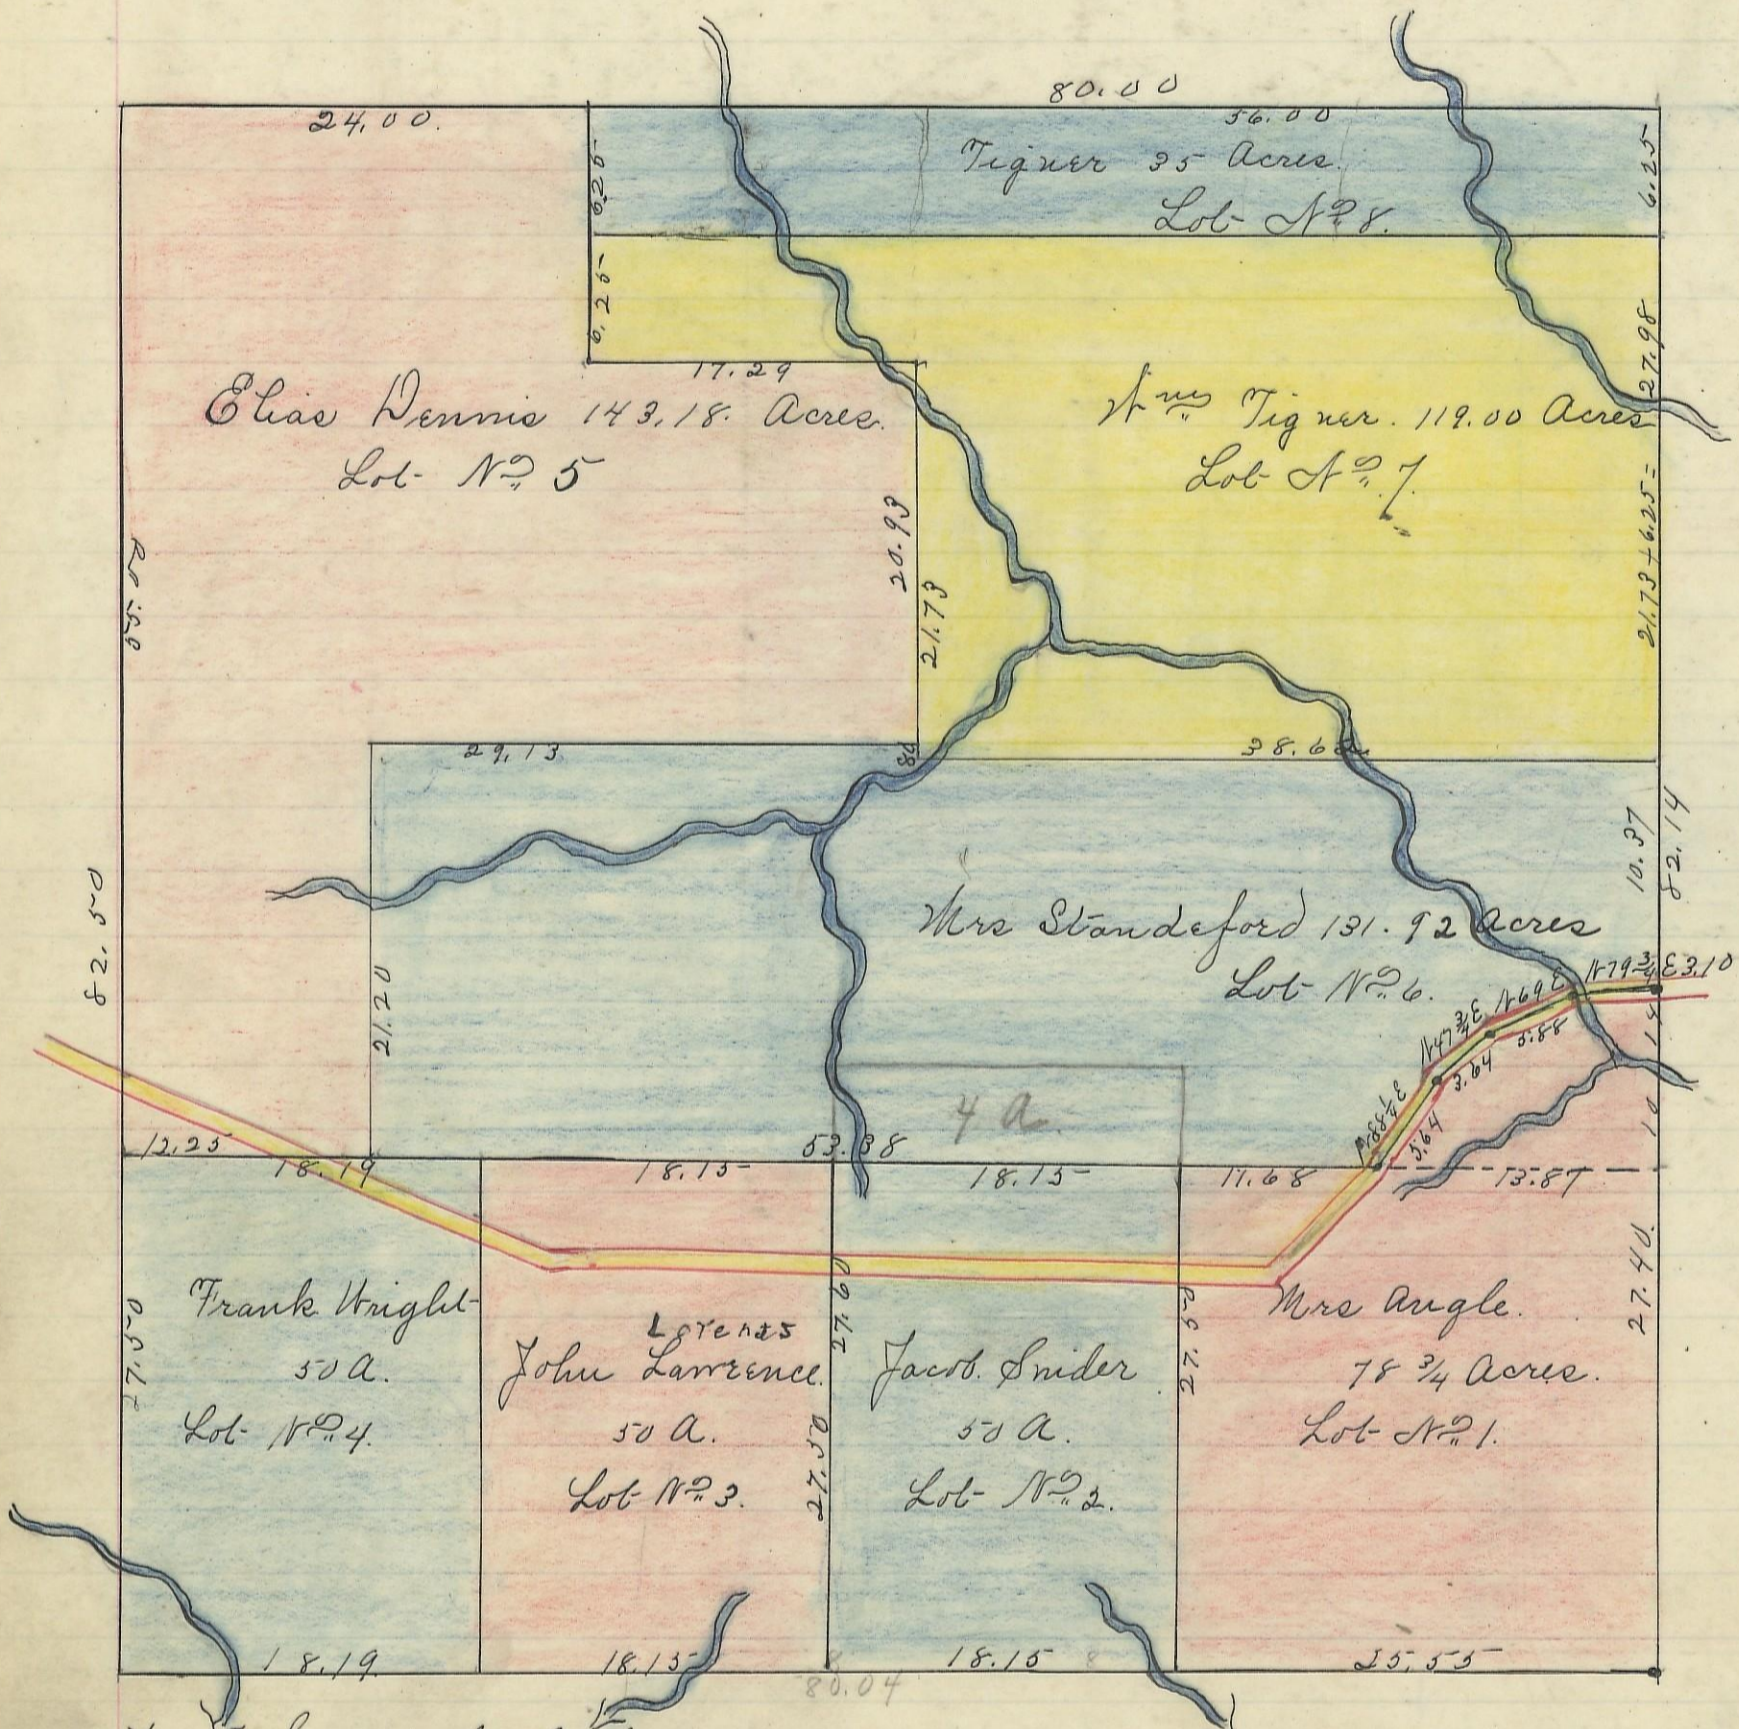

Variation
10 30' W

Scale 10 chs to an inch

Mrs Standeford	Lot- No 6.	-131.92 A
Mrs Angle.	" "	7- 78.75 A
Jacob Snider	" "	2- 50.00 A.
John Lawrence	" "	3- 50.00 A.
Francis Wright	" "	4- 50.00 "
Elias Dennis	" "	5- 143.18 A.
Mrs Tigner	" "	7. 119- 00 A.
Tigner	" "	8. 35- 00 A
		<u>Cont. 667.85-A.</u>

I hereby Certify the above to be a correct Plat of Section No. 30. Township No. 13 Range No. 16. Ohio Company Purchase.ocking County Ohio Surveyed May 1865
Recorded July 10 1866. By Levi Davis Sur. S. C. U.

I hereby Certify the above to be a true copy.

P. D. Sloan Recorder S. C. U.

The Above Plat transferred from Plat Book "A" page 23. Record of fractional lots S. C. U.
May 22nd 1901. P. D. Sloan Recorder S. C. U.