


MARION, No. 15, Range 17, Section No. 3

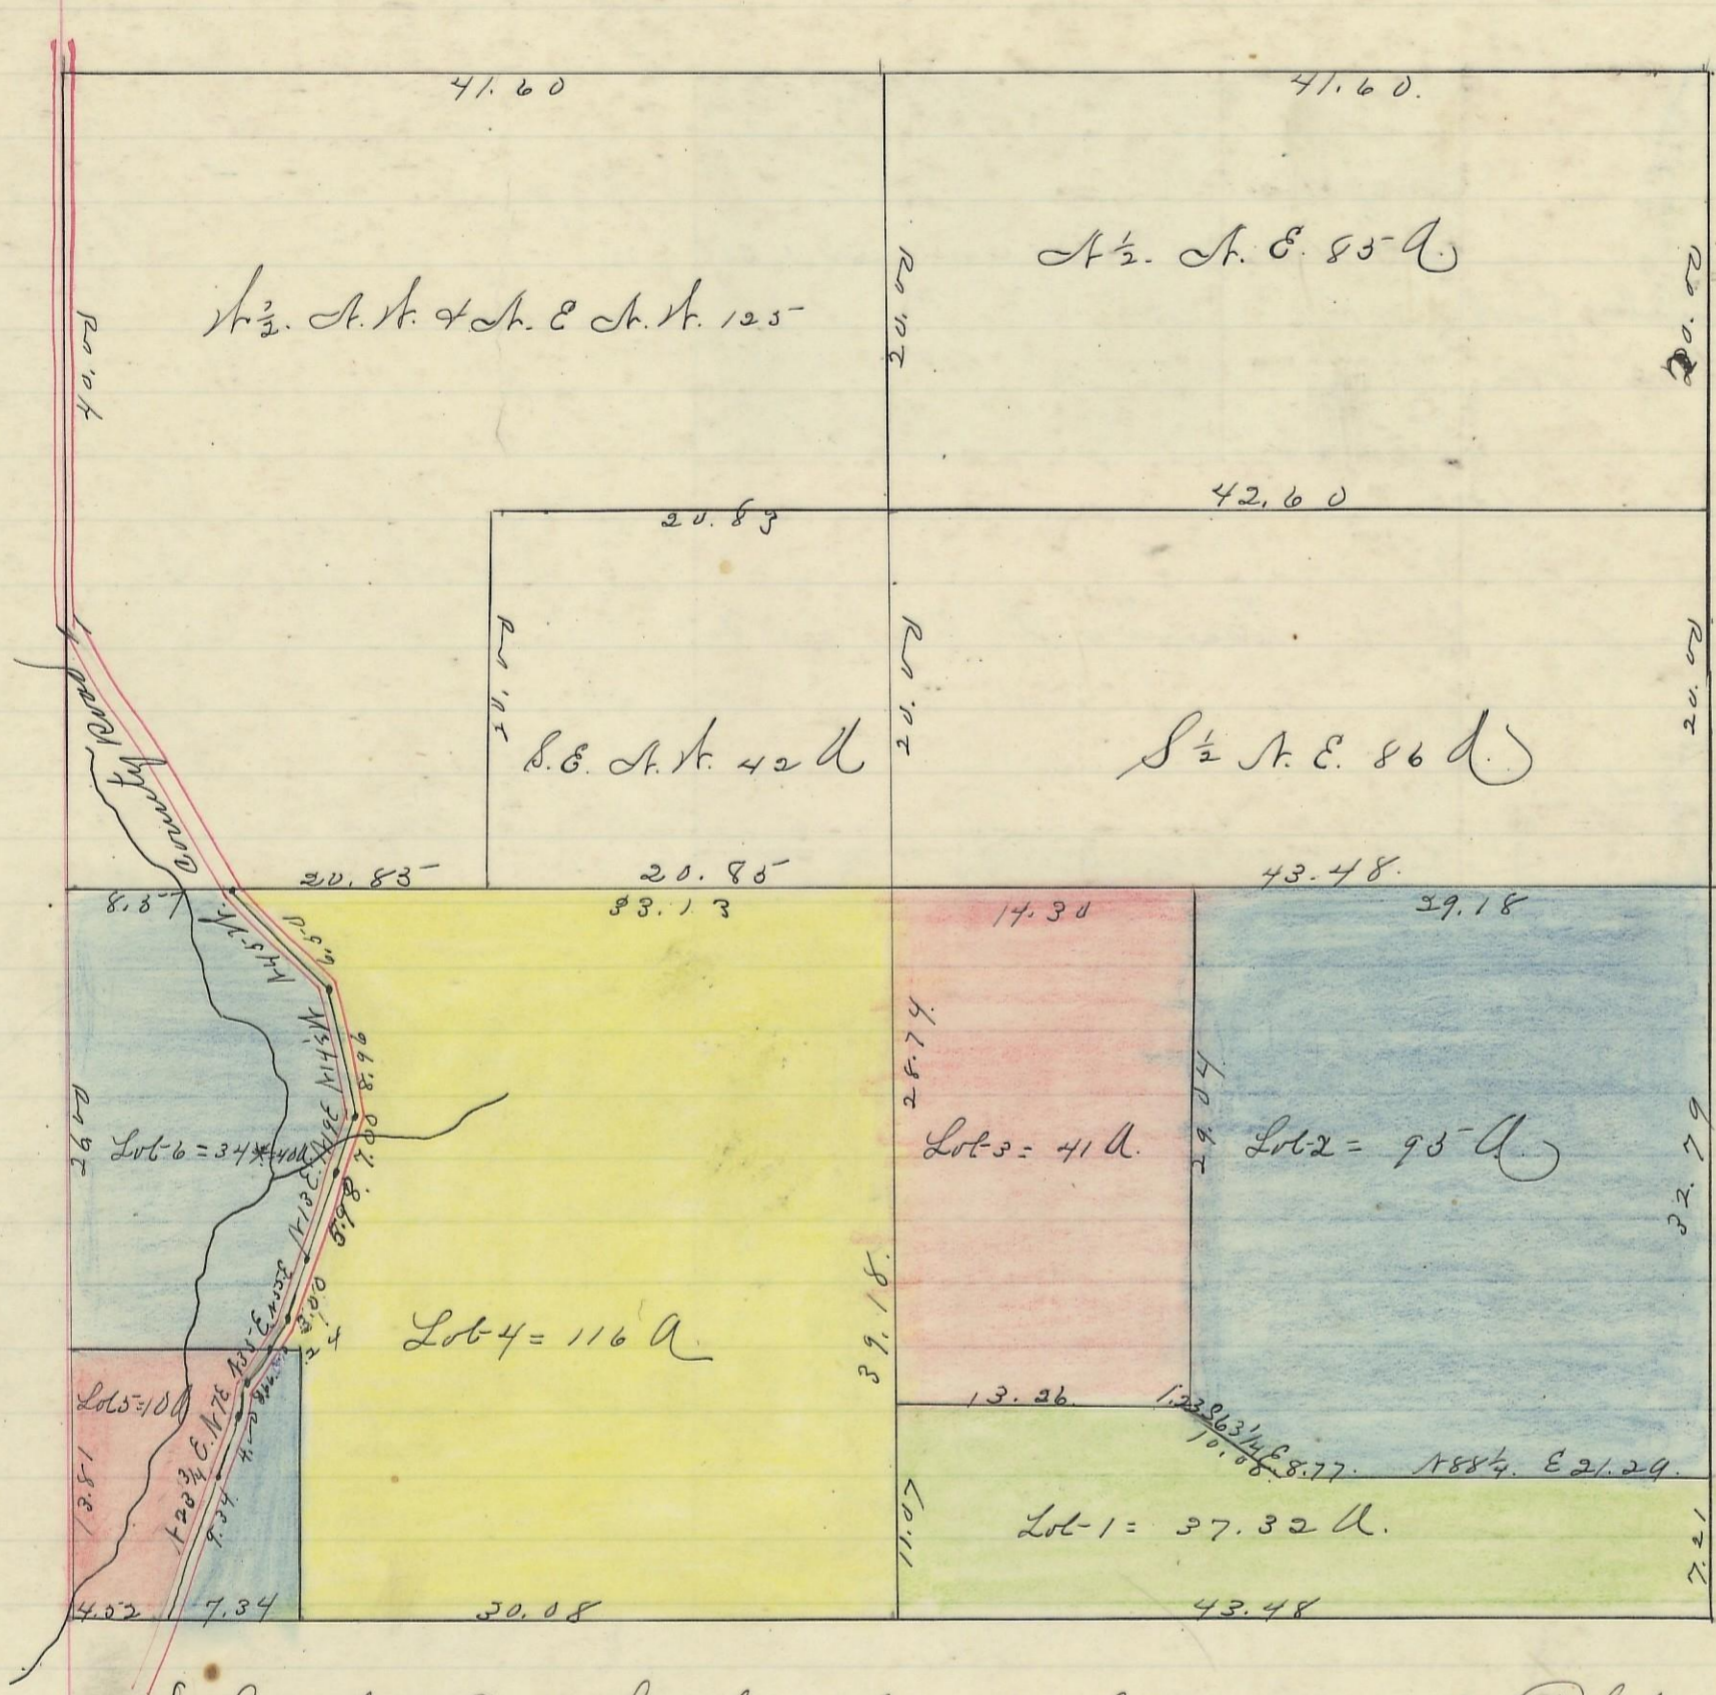

Variation  
30 ft.

Scale 10 chs to an inch

I hereby Certify the above to be a correct Plat of Fractional Lots in Section No. 3, Township No. 15, Range No. 17,ocking County Ohio, Surveyed 1870 + 1880. By Levi Davis, Surveyor.

Received for Record, Feby 27<sup>th</sup> 1883 at 3 o'clock P. M.

Recorded, Mch 3, 1883.

Jacob Weaver, Recorder, S. C. W.

I here by Certify the above to be a true copy.

P. D. Sloan Recorder, S. C. W.

The Above Plat transferred from Plat Book "A" Page 260. Record of fractional Lots, S. C. W. May 29<sup>th</sup> 1901.

P. D. Sloan

Recorder, S. C. W.