


Section of 11 Sp of 15 Range of 17

12



variation
 from A to B 2° 31' W
 ,, ,, A to C 1° 31' W

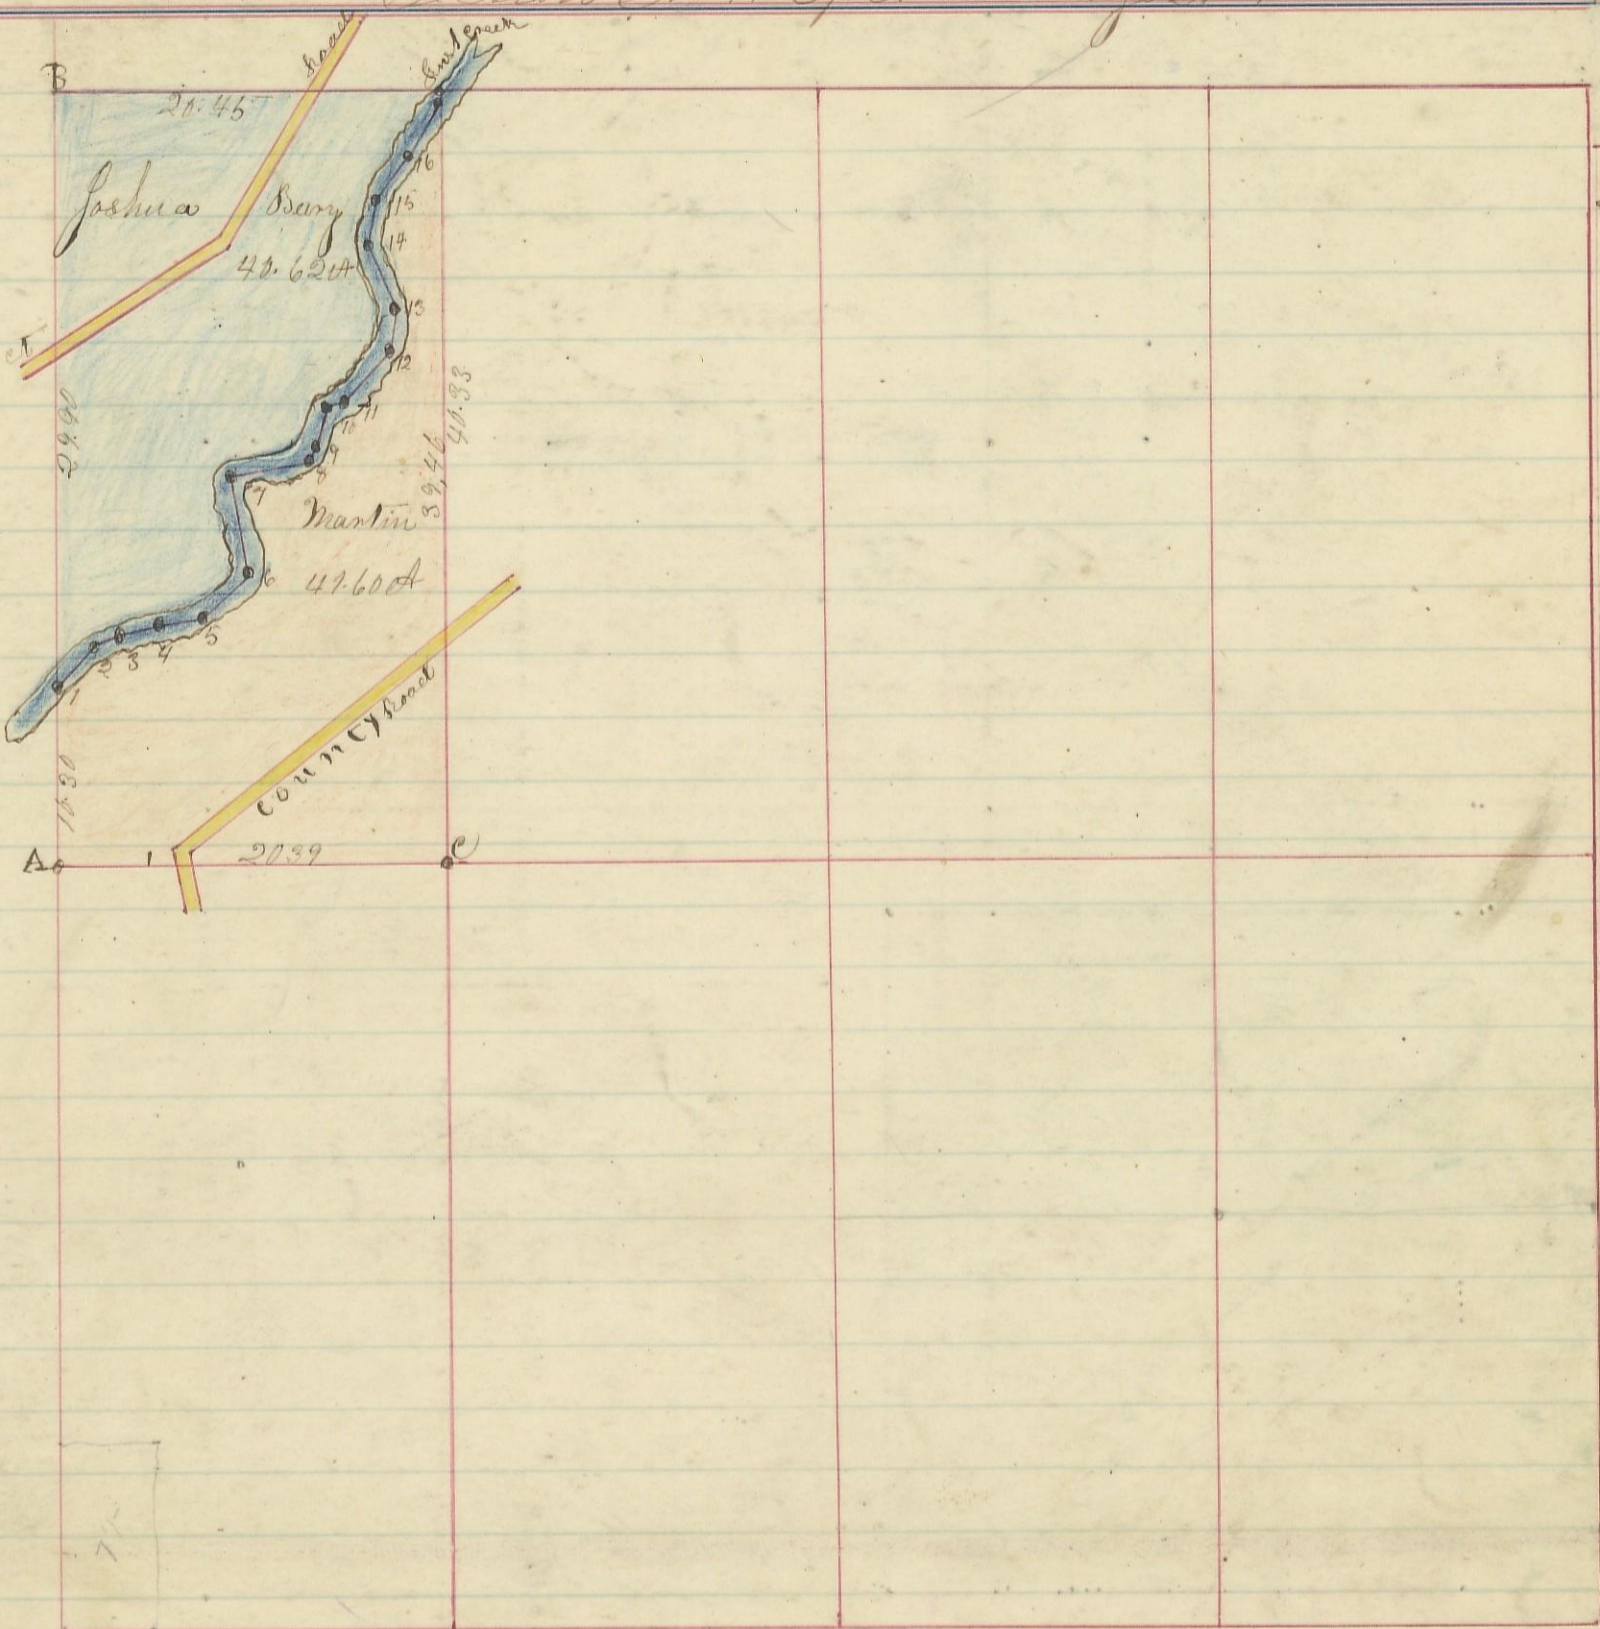

scale 1 inch to a mile

Joshua Beery Lot of 40.62 Acres	Numbers	Area
Martin Lot of 41.60	1. et 368-300	2.27
	2. et 65 1/2 E 1.29	2.27
	3. et 728-204	5.00
	4. et 49 E-2.93	2.45
	5. et 44 E-2.45	2.31
	6. et 114 W 5.00	2.14
	7. et 44 E-4.50	2.42
	8. et 31 1/2 E 1.74	2.00
	9. et 44 E-2.45	
	10. et 6 1/2 E 1.68	
	11. et 45 E 4.19	
	12. et 2 1/2 E 2.31	
	13. et 19 W 3.92	
	14. et 8 E 2.14	
	15. et 46 E 2.42	
	16. et 34 E 2.00	

I hereby certify the above to be a correct Plat of Fractional Lots in Section of 11 Township of 15 Range of 17ocking County Ohio Surveyed June 1866
 Recorded July 3rd 1866
 By J. J. Davis Secy H. C. O.
 Exam. John S. Recorder H. C. O.