


MARION, No. 15, Range 17, Section No. 16

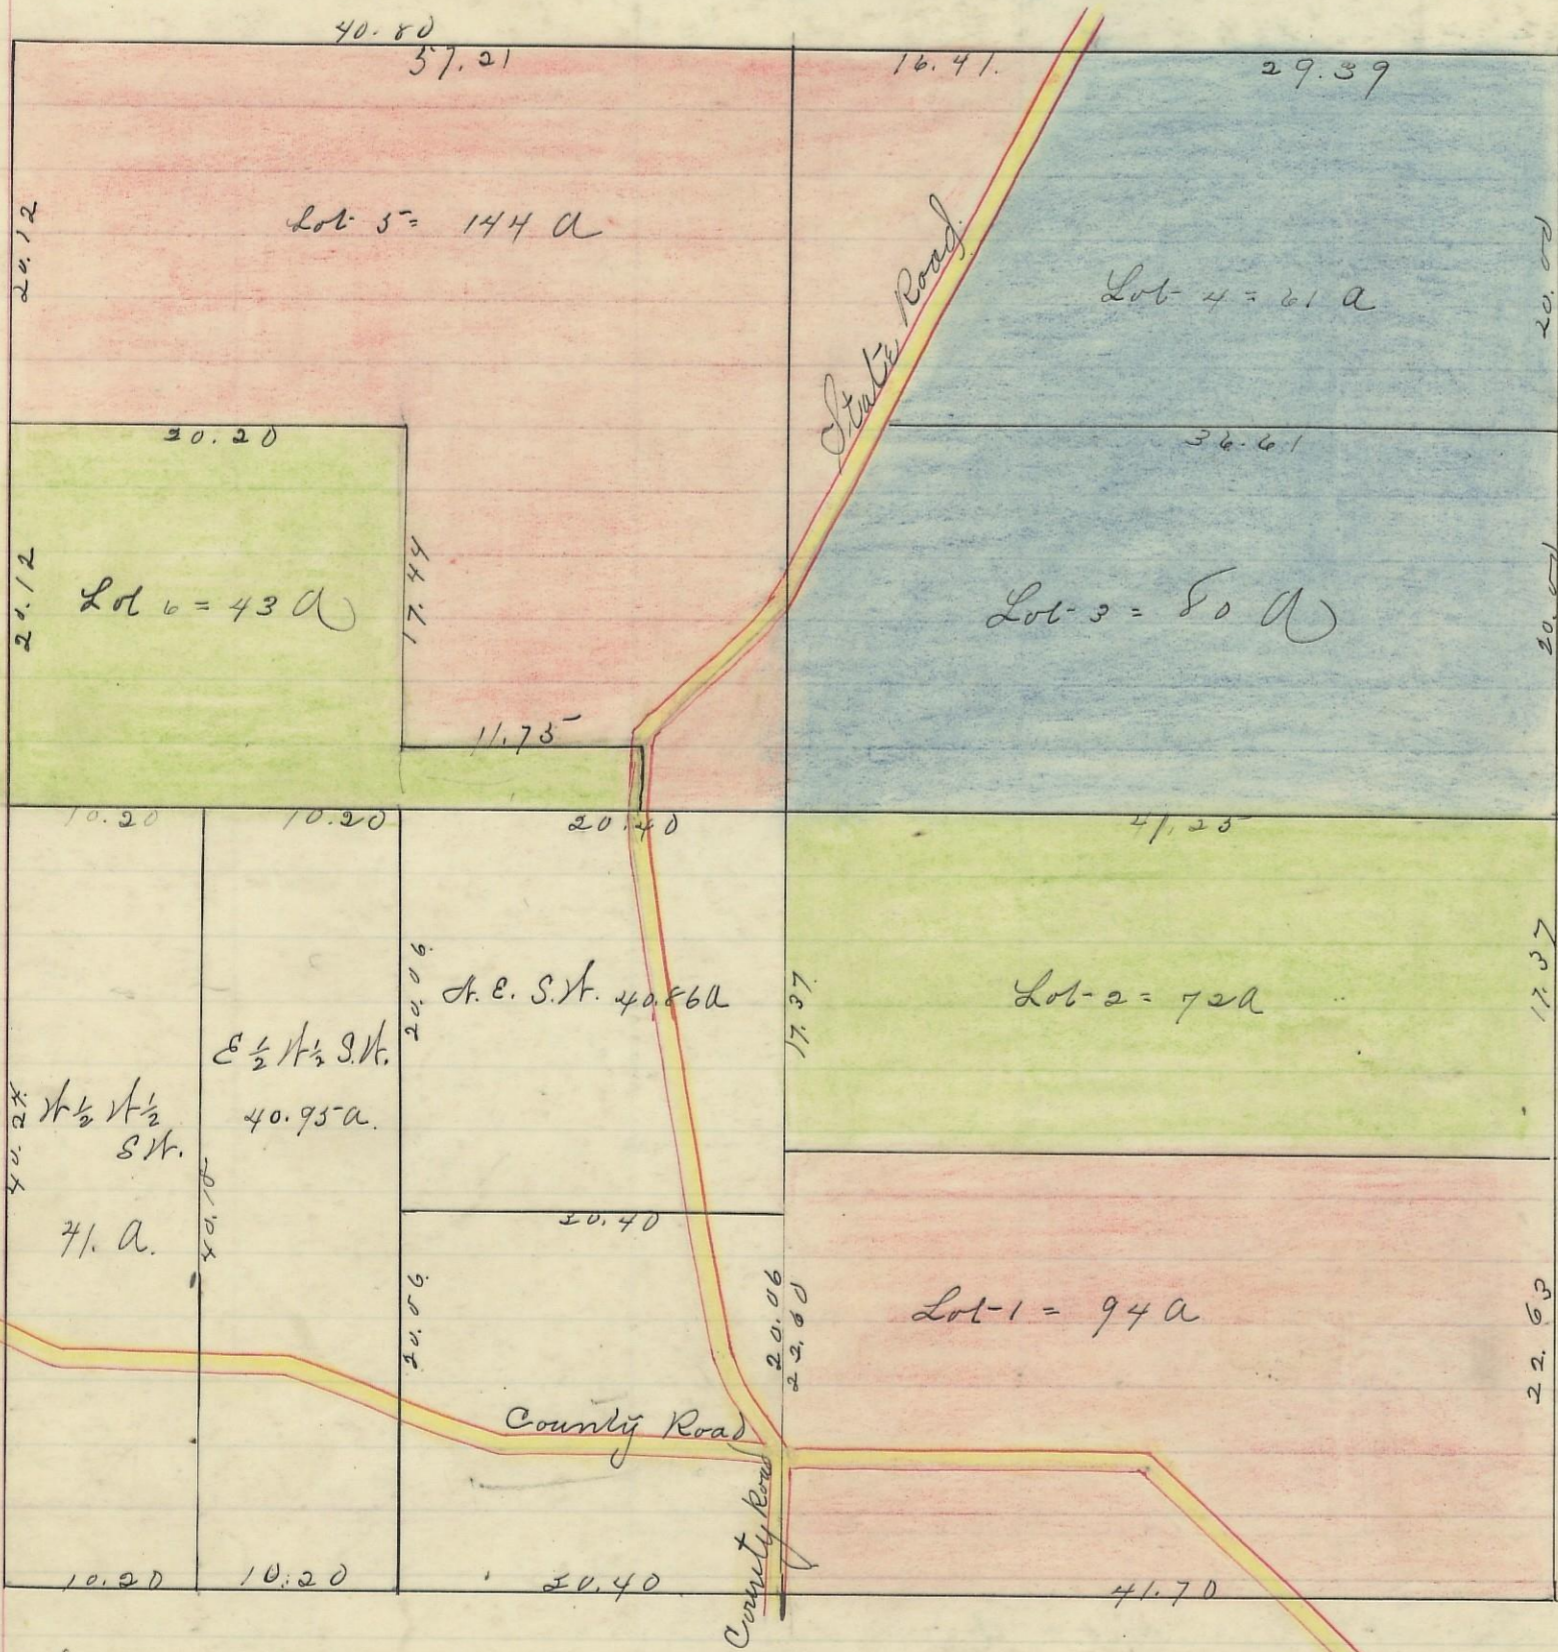

Variation  
1° 45' N.



Scale 10 chs to an inch

I hereby certify the above to be a correct Plat of fractional lots in Section  
 T<sup>16</sup>. Township T<sup>16</sup>. Range. R<sup>17</sup>.ocking County Ohio. Surveyed 1869  
 Recd and Recorded. Dec. 21<sup>st</sup> 1883. By Levi Davis Surveyor. S. C. W.  
 Jacob Heaver.  
 Recorder.

I hereby Certify the above to be a true copy.  
 P. D. Sloan Recorder.

This above Plat transferred from Plat Book "A" page 319. Record of fractional  
 Lots S. C. W. June. 7<sup>th</sup> 1901.  
 P. D. Sloan  
 Recorder S. C. W.