


MARION, No. 15, Range 17, Section No. 31

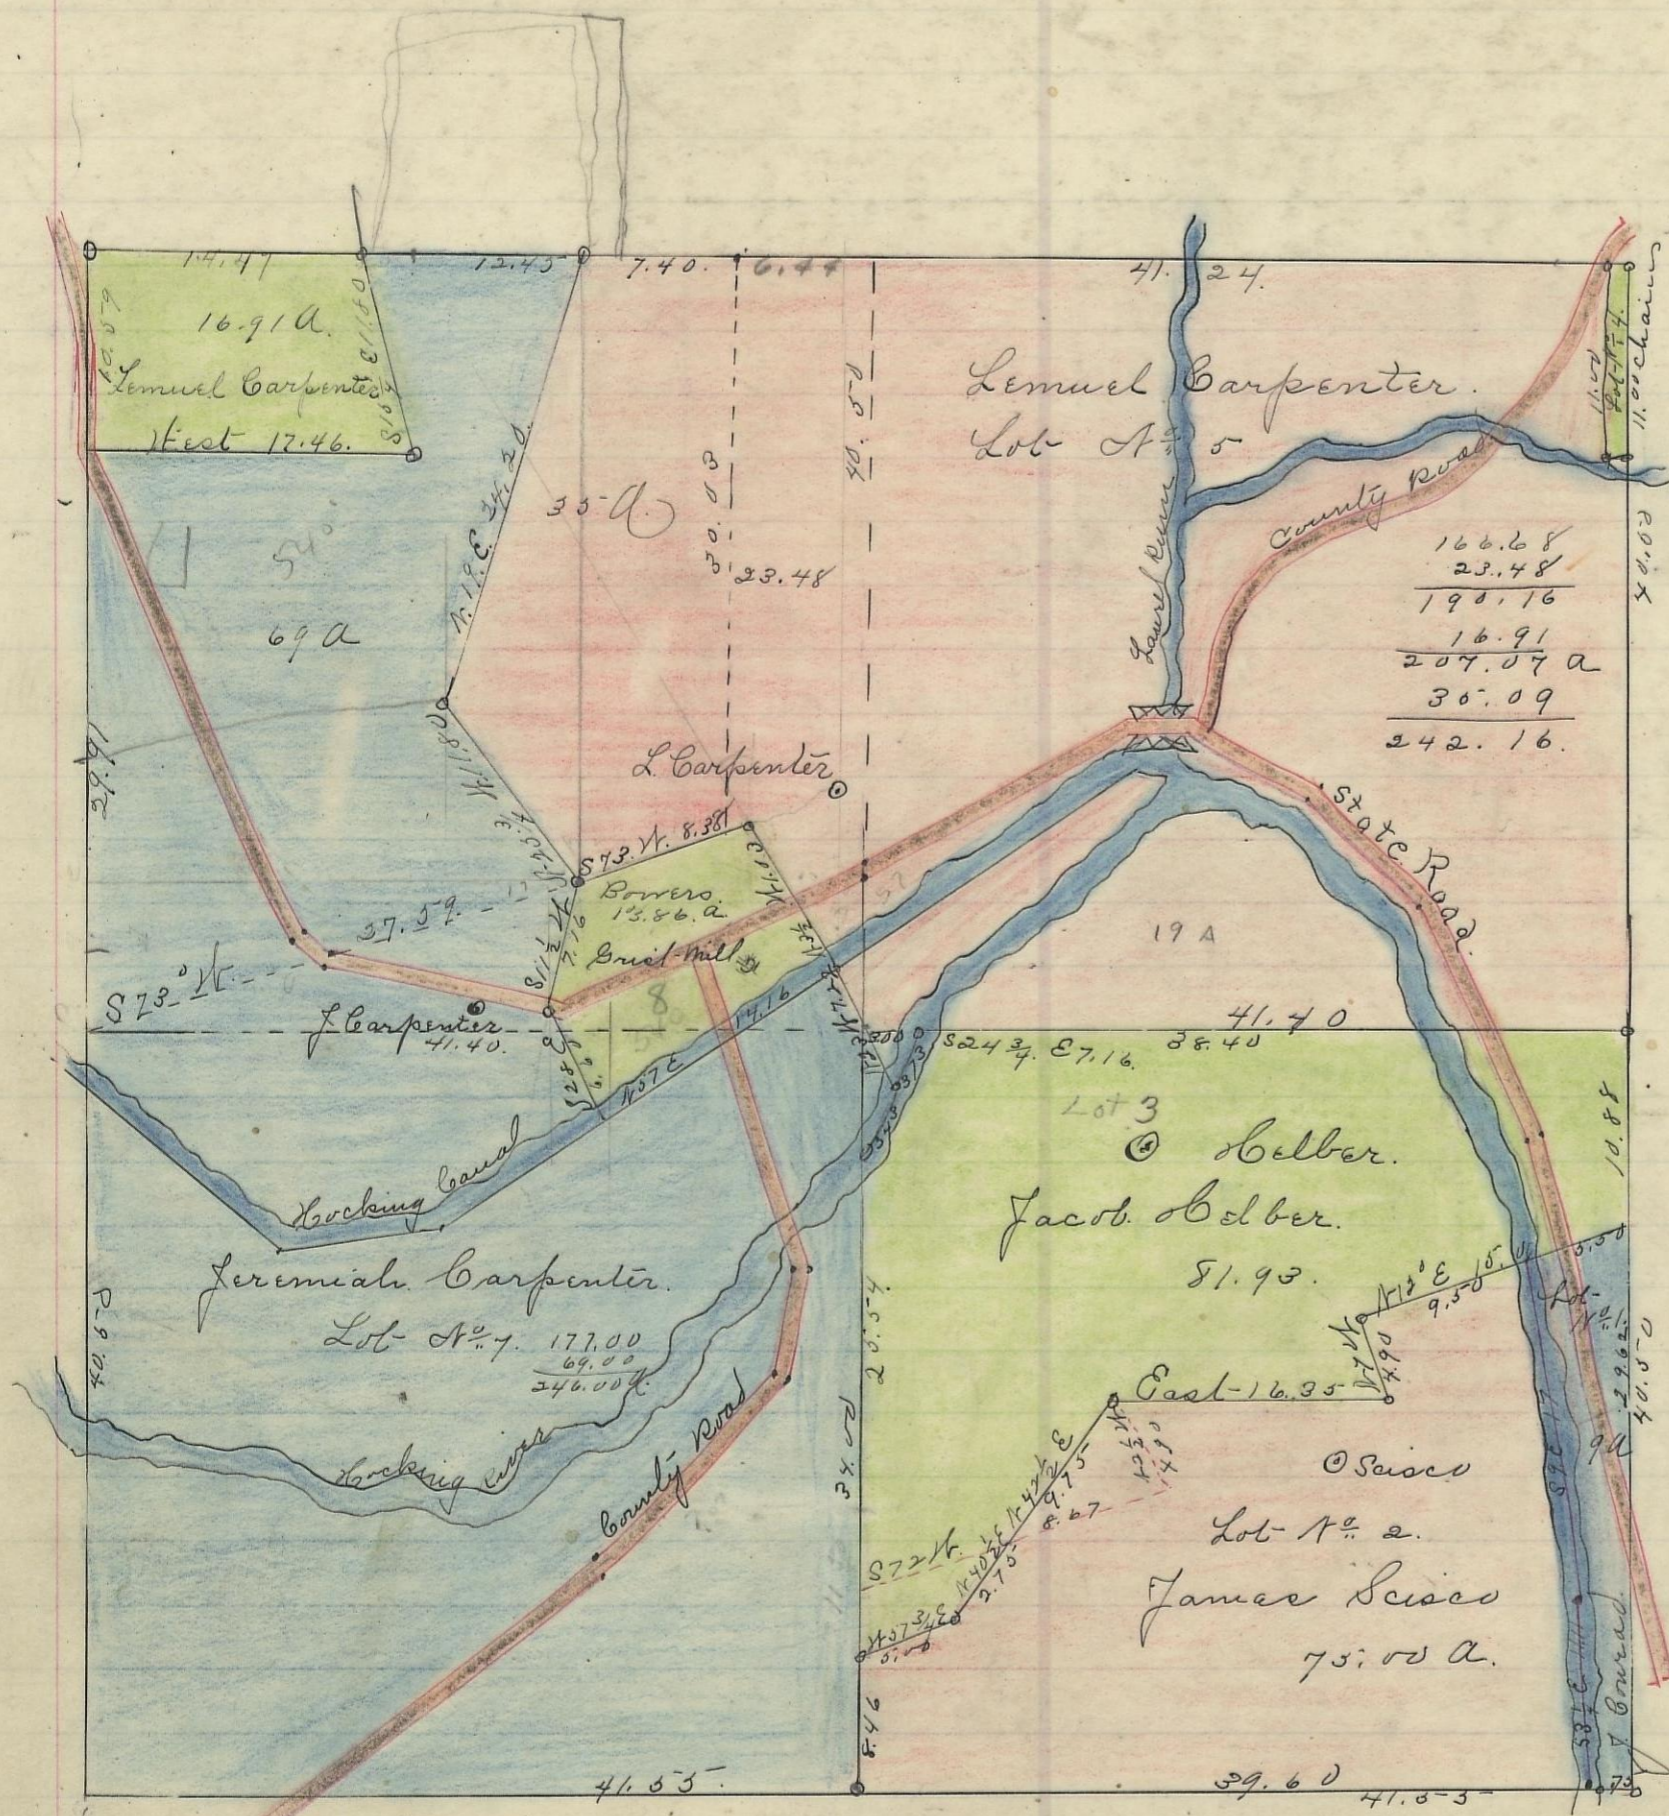

Variation
1° 30' N

Scale is chs to an inch

John Conrad	Lot No. 1	= 9.00 a.
James Susco	" 2	= 75.00 "
Jacob Belber	" 3	= 81.93 "
A. Grover	" 4	= 1.10 "
Lemuel Carpenter	" 5	= 225.25 "
same	" 6	= 16.91 "
Jeremiah Carpenter	" 7	= 246.00 "
J. Bowers	" 8	= 13.81 "
669.10 a.		

I hereby Certify the above to be a Correct Plat of Fractional Lots in Section No. 31, Township No. 15 - Range No. 17, Locking County Ohio. Surveyed and Platted January 1867 By Levi Davis Sur. H. C. B. Recorded April 17 1867. Ciram Ackers. Recorder. H. C. B.

I hereby Certify the above to be a true Copy.
P. D. Sloan Recorder. H. C. B.
The above Plat transferred from Plat Book "K" page 57 Record of fractional lots. H. C. B. June 6 1901.
P. D. Sloan Recorder. H. C. B.