


STARR, No. 12, Range 16, Section No. 3.

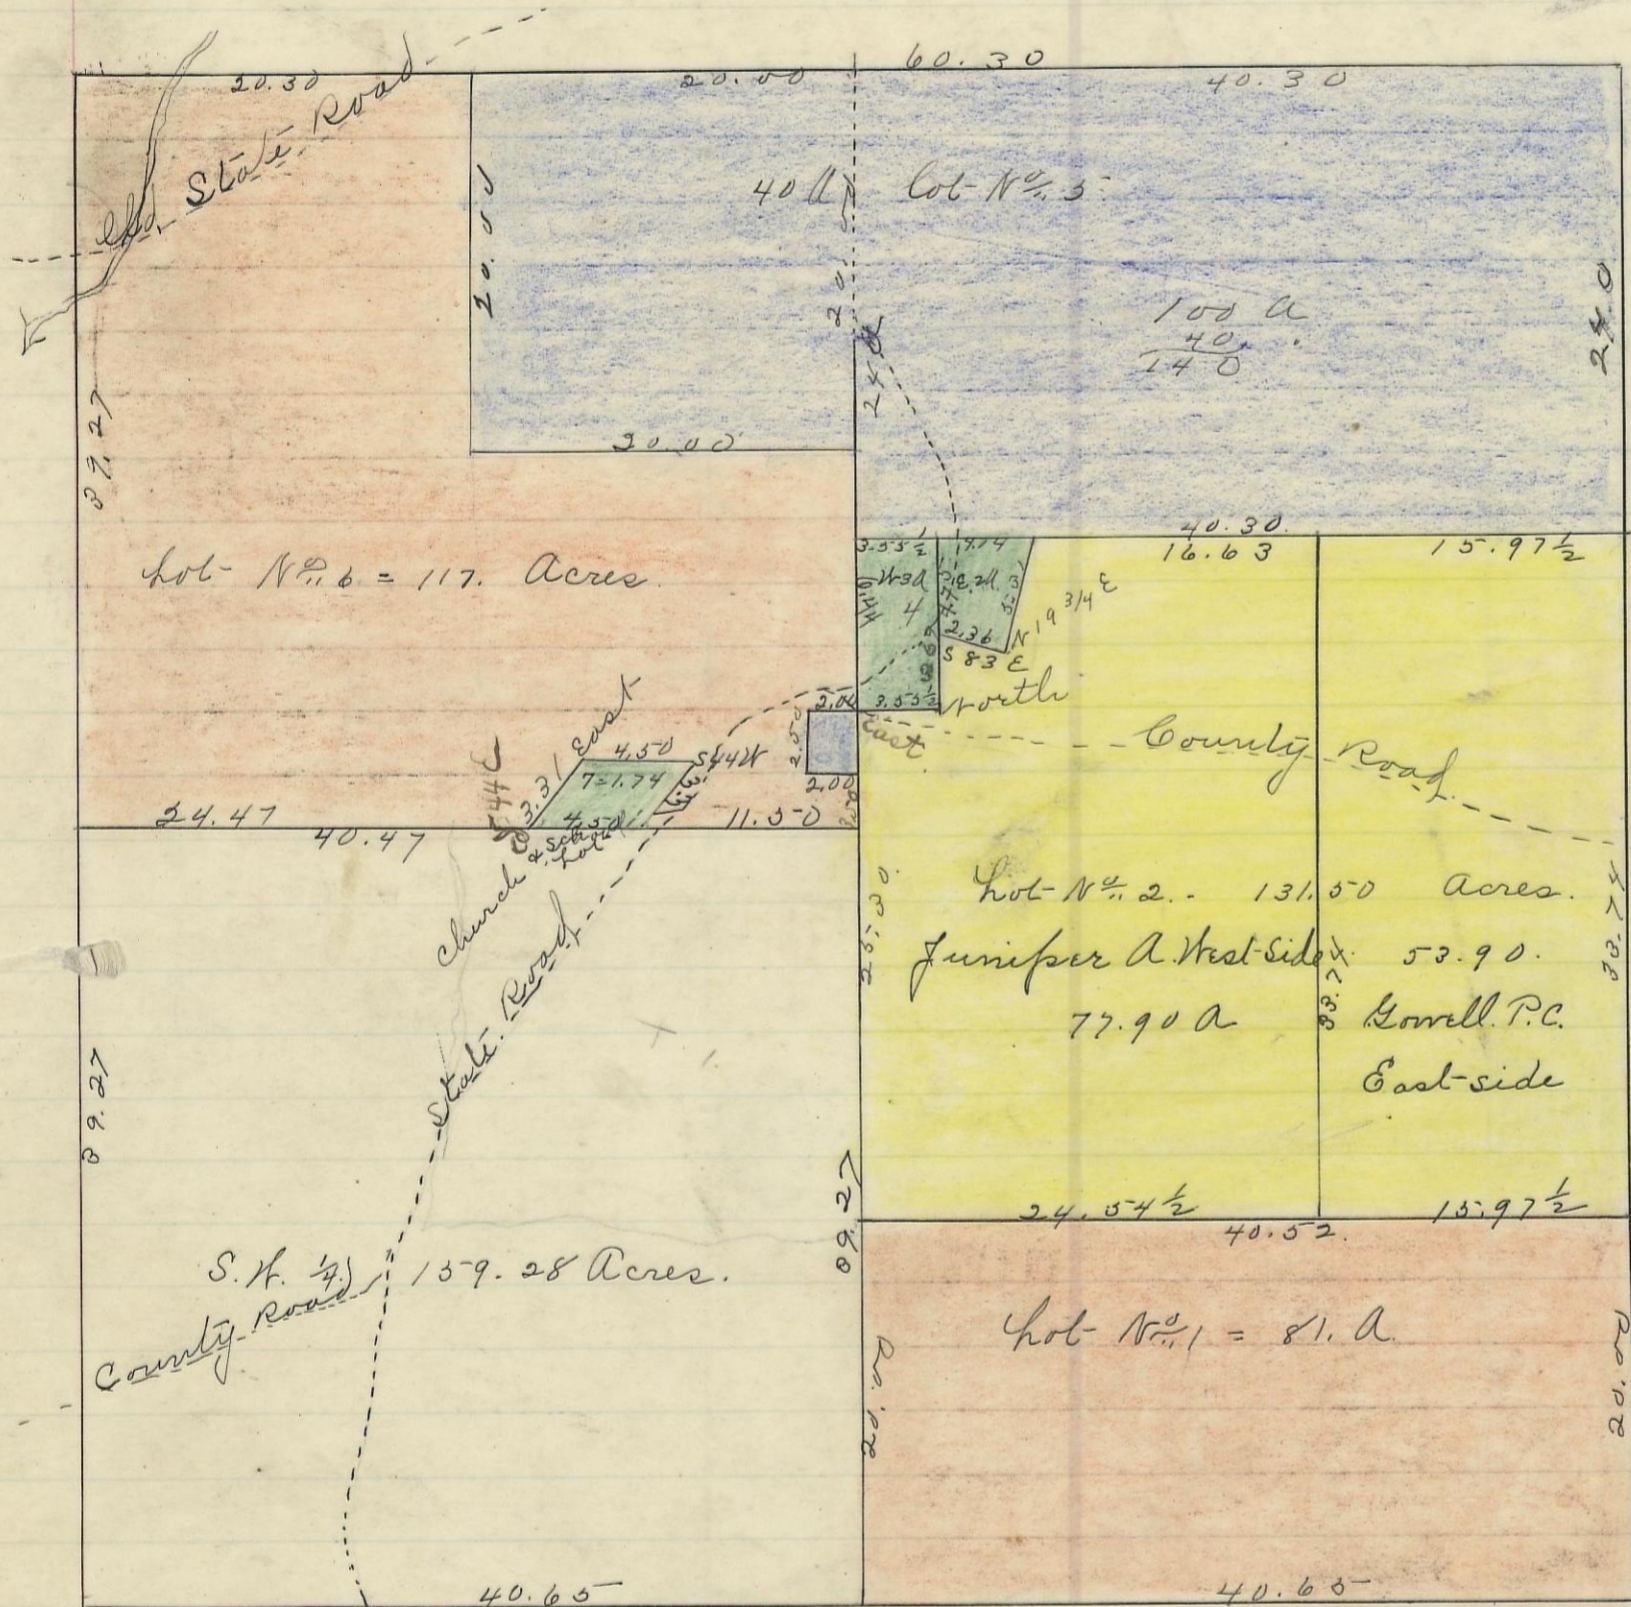

Variation
3° N

Scale 10 chs to one inch

I hereby certify the foregoing to be a correct Plat of Fractional Lots in Section No. 3, Township No. 12, Range No. 16, Ohio. Company's purchase Cocking County Ohio. Surveyed 1869.

By Levi Davis Surveyor. S. C. O.

Rec'd for Record Dec^r 20th 1878
Recorded Dec^r 27. 1878.

Benj White
Rec^d S. C. O.

I hereby certify the above to be a true copy.
P. D. Sloan Recorder. S. C. O.

The above Plat transferred from Plat Book "A" Page 83. Record of fractional lots. S. C. O. July 3rd 1901
P. D. Sloan Recorder.

Tompson Smt^h N. side Lot 4-3a
Bolinger, P. C. E. side " 4-2a.