


Section No 10 Township No 12 Range No 16 Ohio Companies purchase

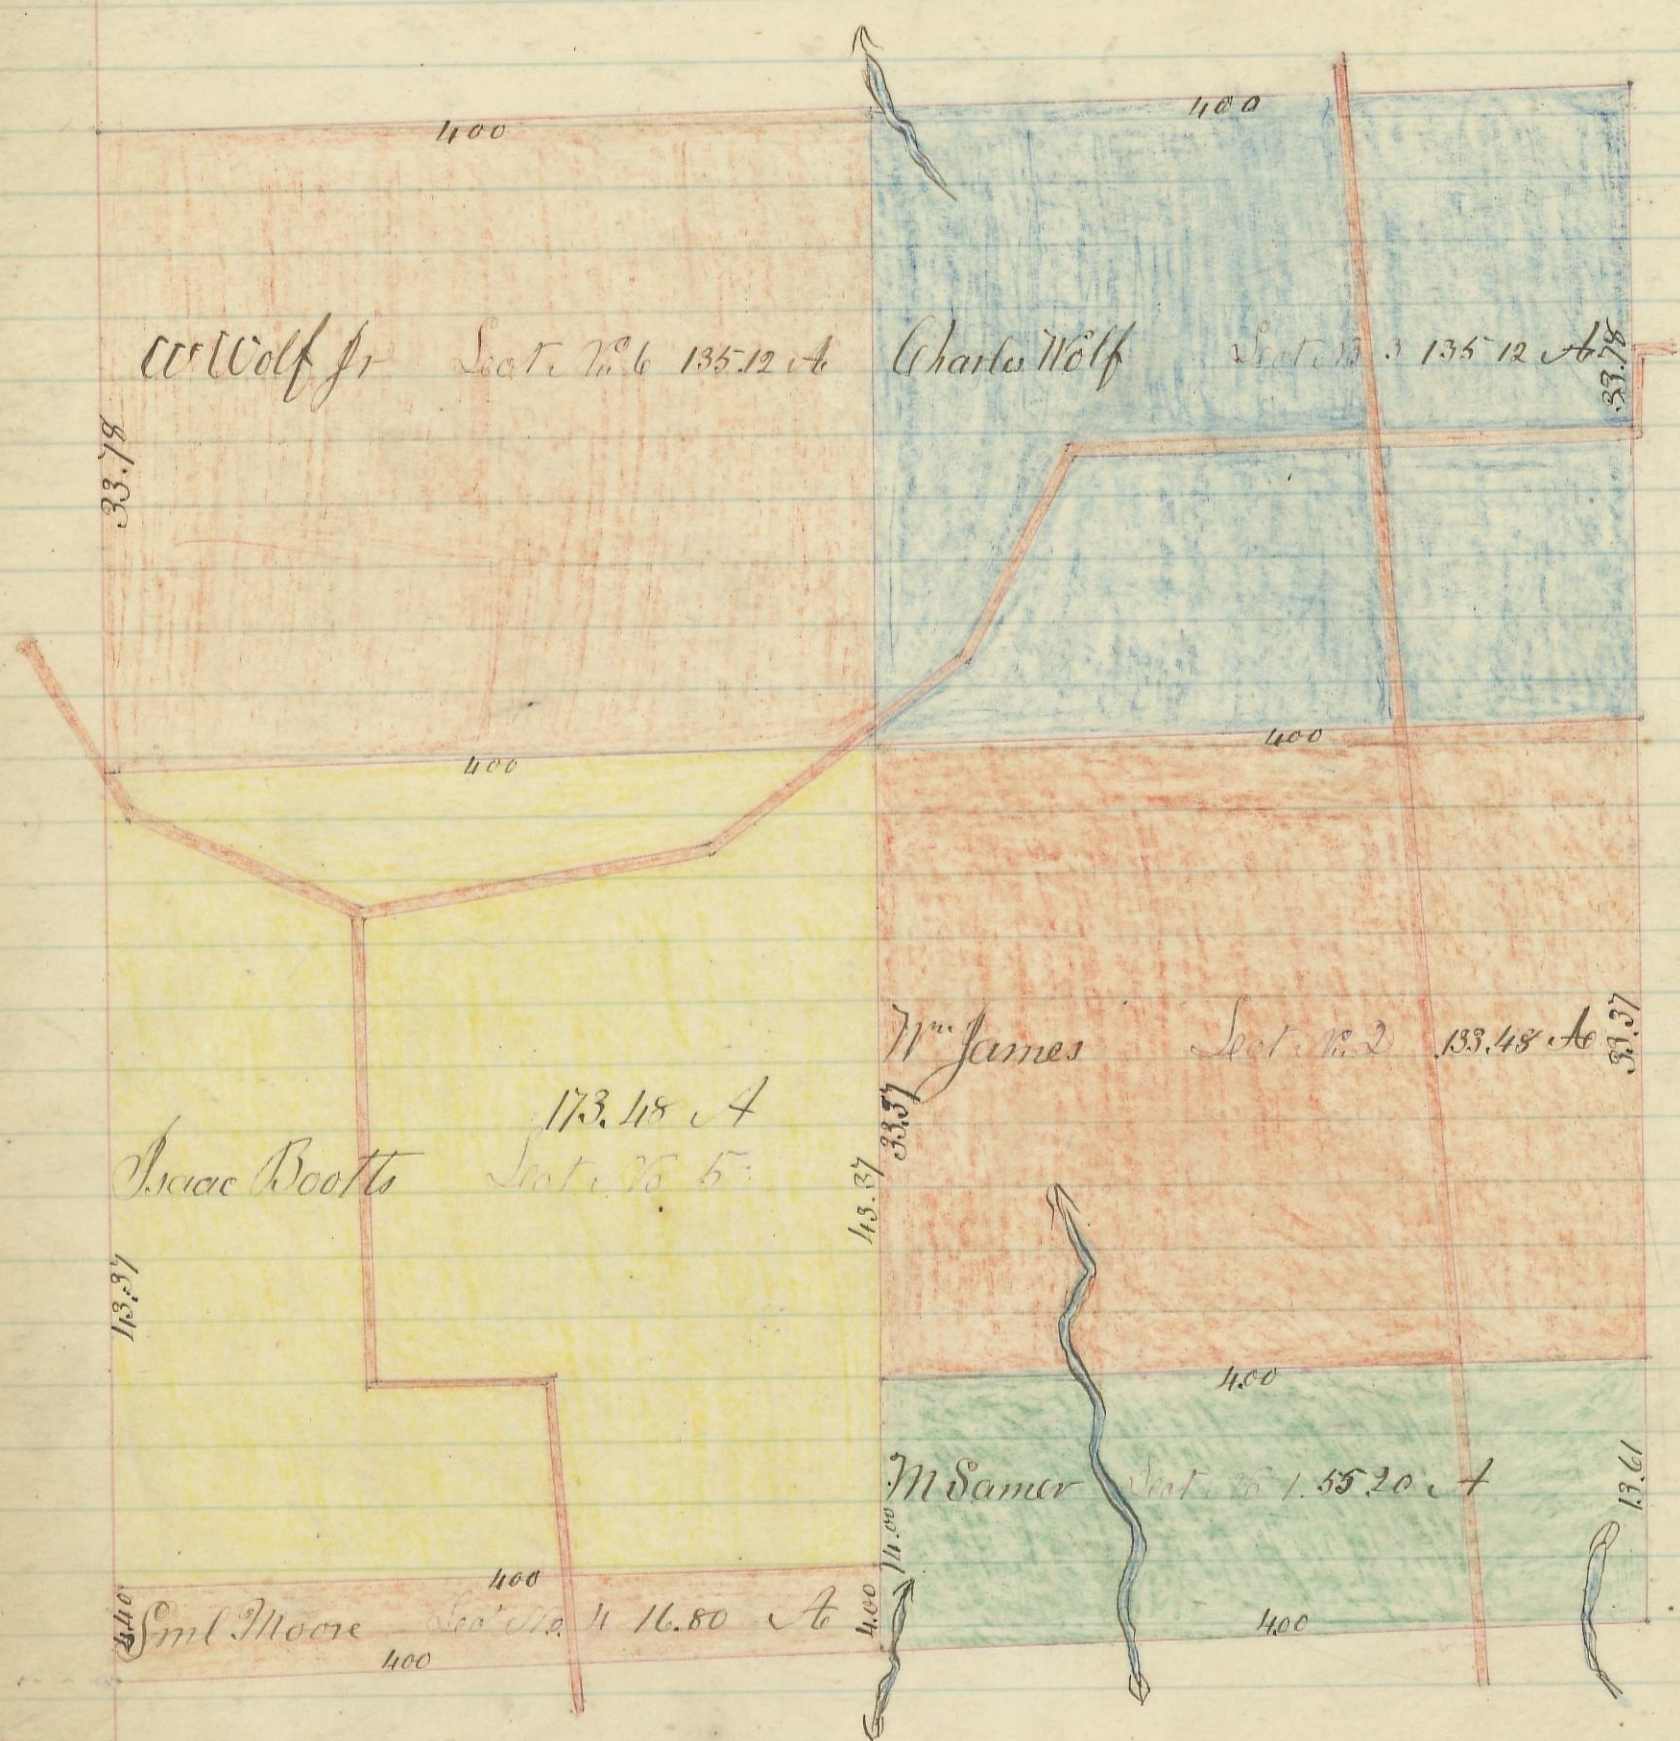

I hereby certify the above to be a correct plat of fractional lots in Section No. (10) Township 12 14 Range 16. Ohio Companies purchaseocking County Ohio containing 649.20 Acres Surveyed 1869 by Sevier Davis Sur. W. C. O

variation
2° 10'

Mr. Samer	Sect. No. 1.	65.20. A
Mr. Jones	2	133.48 :
Charles Wolf.	3.	135.12.:
Sml. Moore	4.	16.80.:
Isaac Booth	5	173.18.:
Mr. Wolf	6	135.12.:
Total		649.20 A

Received & Recorded January 10th AD 1870
by J. C. Stewart Recorder
W. C. O

Scale 10 fms to an inch