


Section No. 34 Township No. 13 Range No. 15

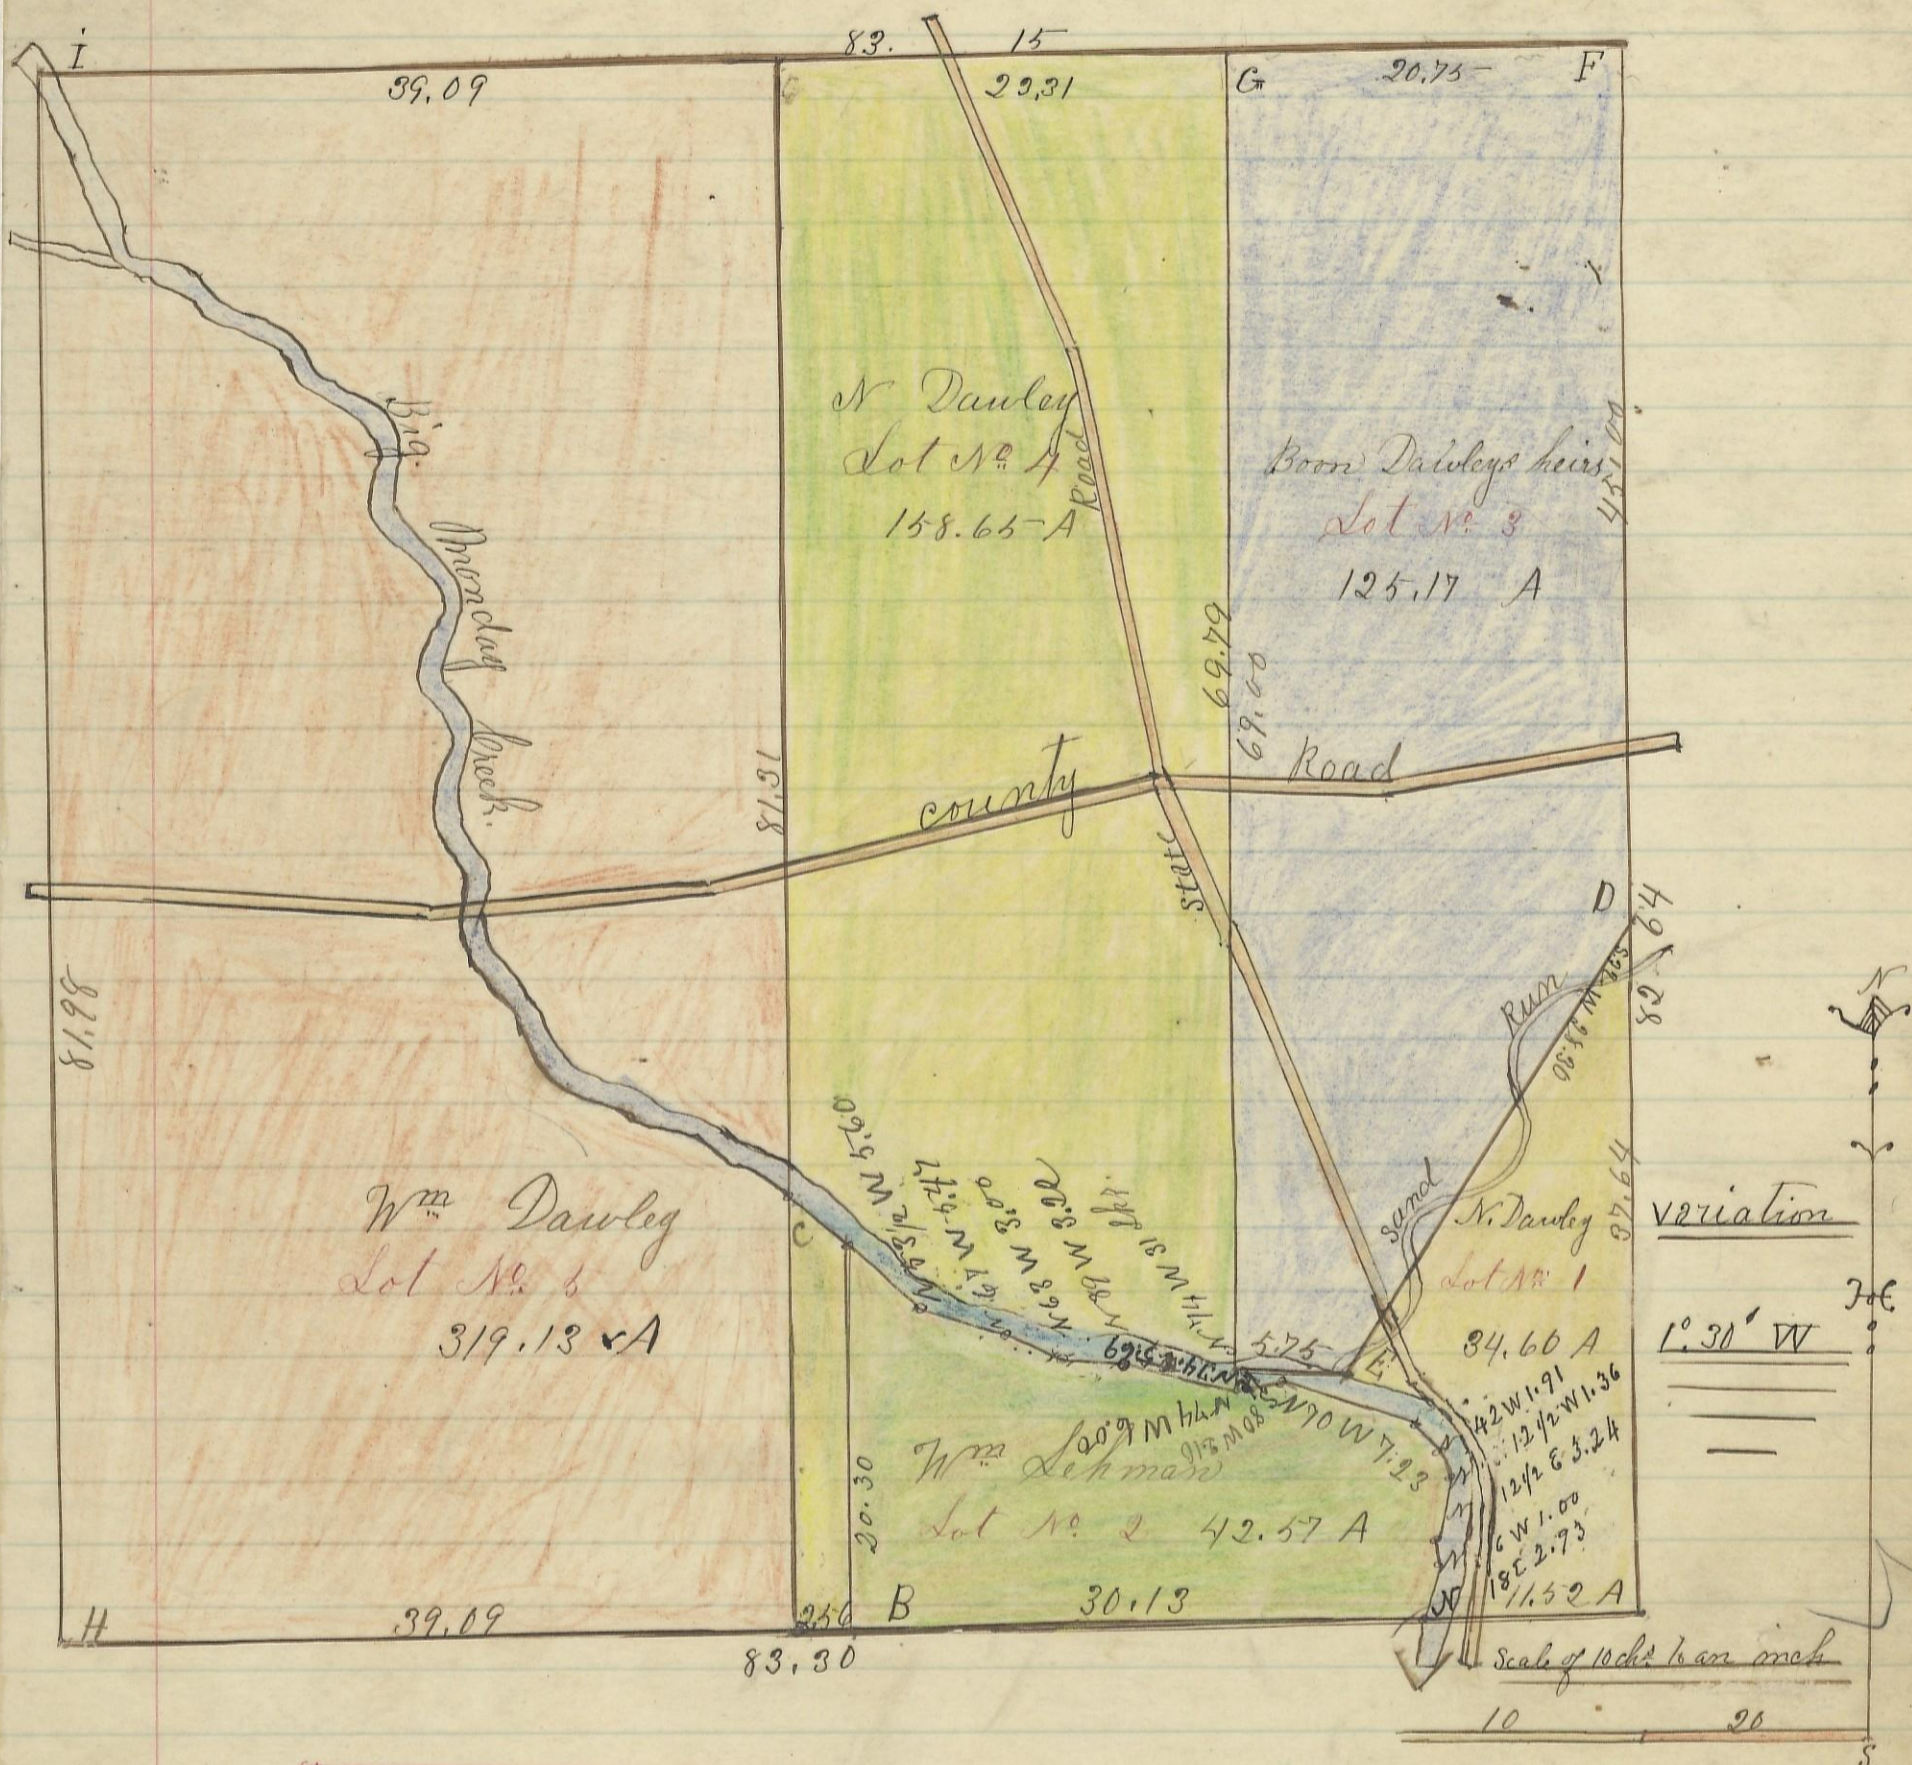

	Corner	Bearing	Number	Corner	Distance	Remarks
A	Hickory	14	N 1 1/2 E	19	Sec. corner	
	Do.	20	N 56 E	23		
B	Hickory	18	S 60 W	21		
	Do.	11	N 30 W	2		
C	maple	9	corner tree			
D	Poplar	30	N 49 W	36		
	Beech	6	N 86 1/2 E	43		
E	Sycamore	13	N 60 W	9		
	Elm	6	S 87 E	22		
F	W. Oak	22	S 44 E	22		
	Beech	8	N 23 1/2 E	22		
G	Hickory	20	N 1 1/2 E	19		
	Do.	23	S 84 W	12		
H	W. Oak	24	S 9 W	16		
	B. Oak	40	N 27 E	86		
I	Butternut	14	S 46 E	149	In the	crack
	Walnut	10	N 4 W	96 1/2		

I hereby certify the above to be a correct Plat of Fractional Lots in Section No. 34 Township No. 13 Range No. 15 Ohio Company's Purchase Hocking County Ohio.

Surveyed 1869 By Levi Davis Sur: H. Co. O.

Recd for Record. June: 21<sup>st</sup> 1878,  
Recorded. June. 22<sup>nd</sup> 1878,

Benj. White, Recd: H. Co. O.