


11 12
14 13

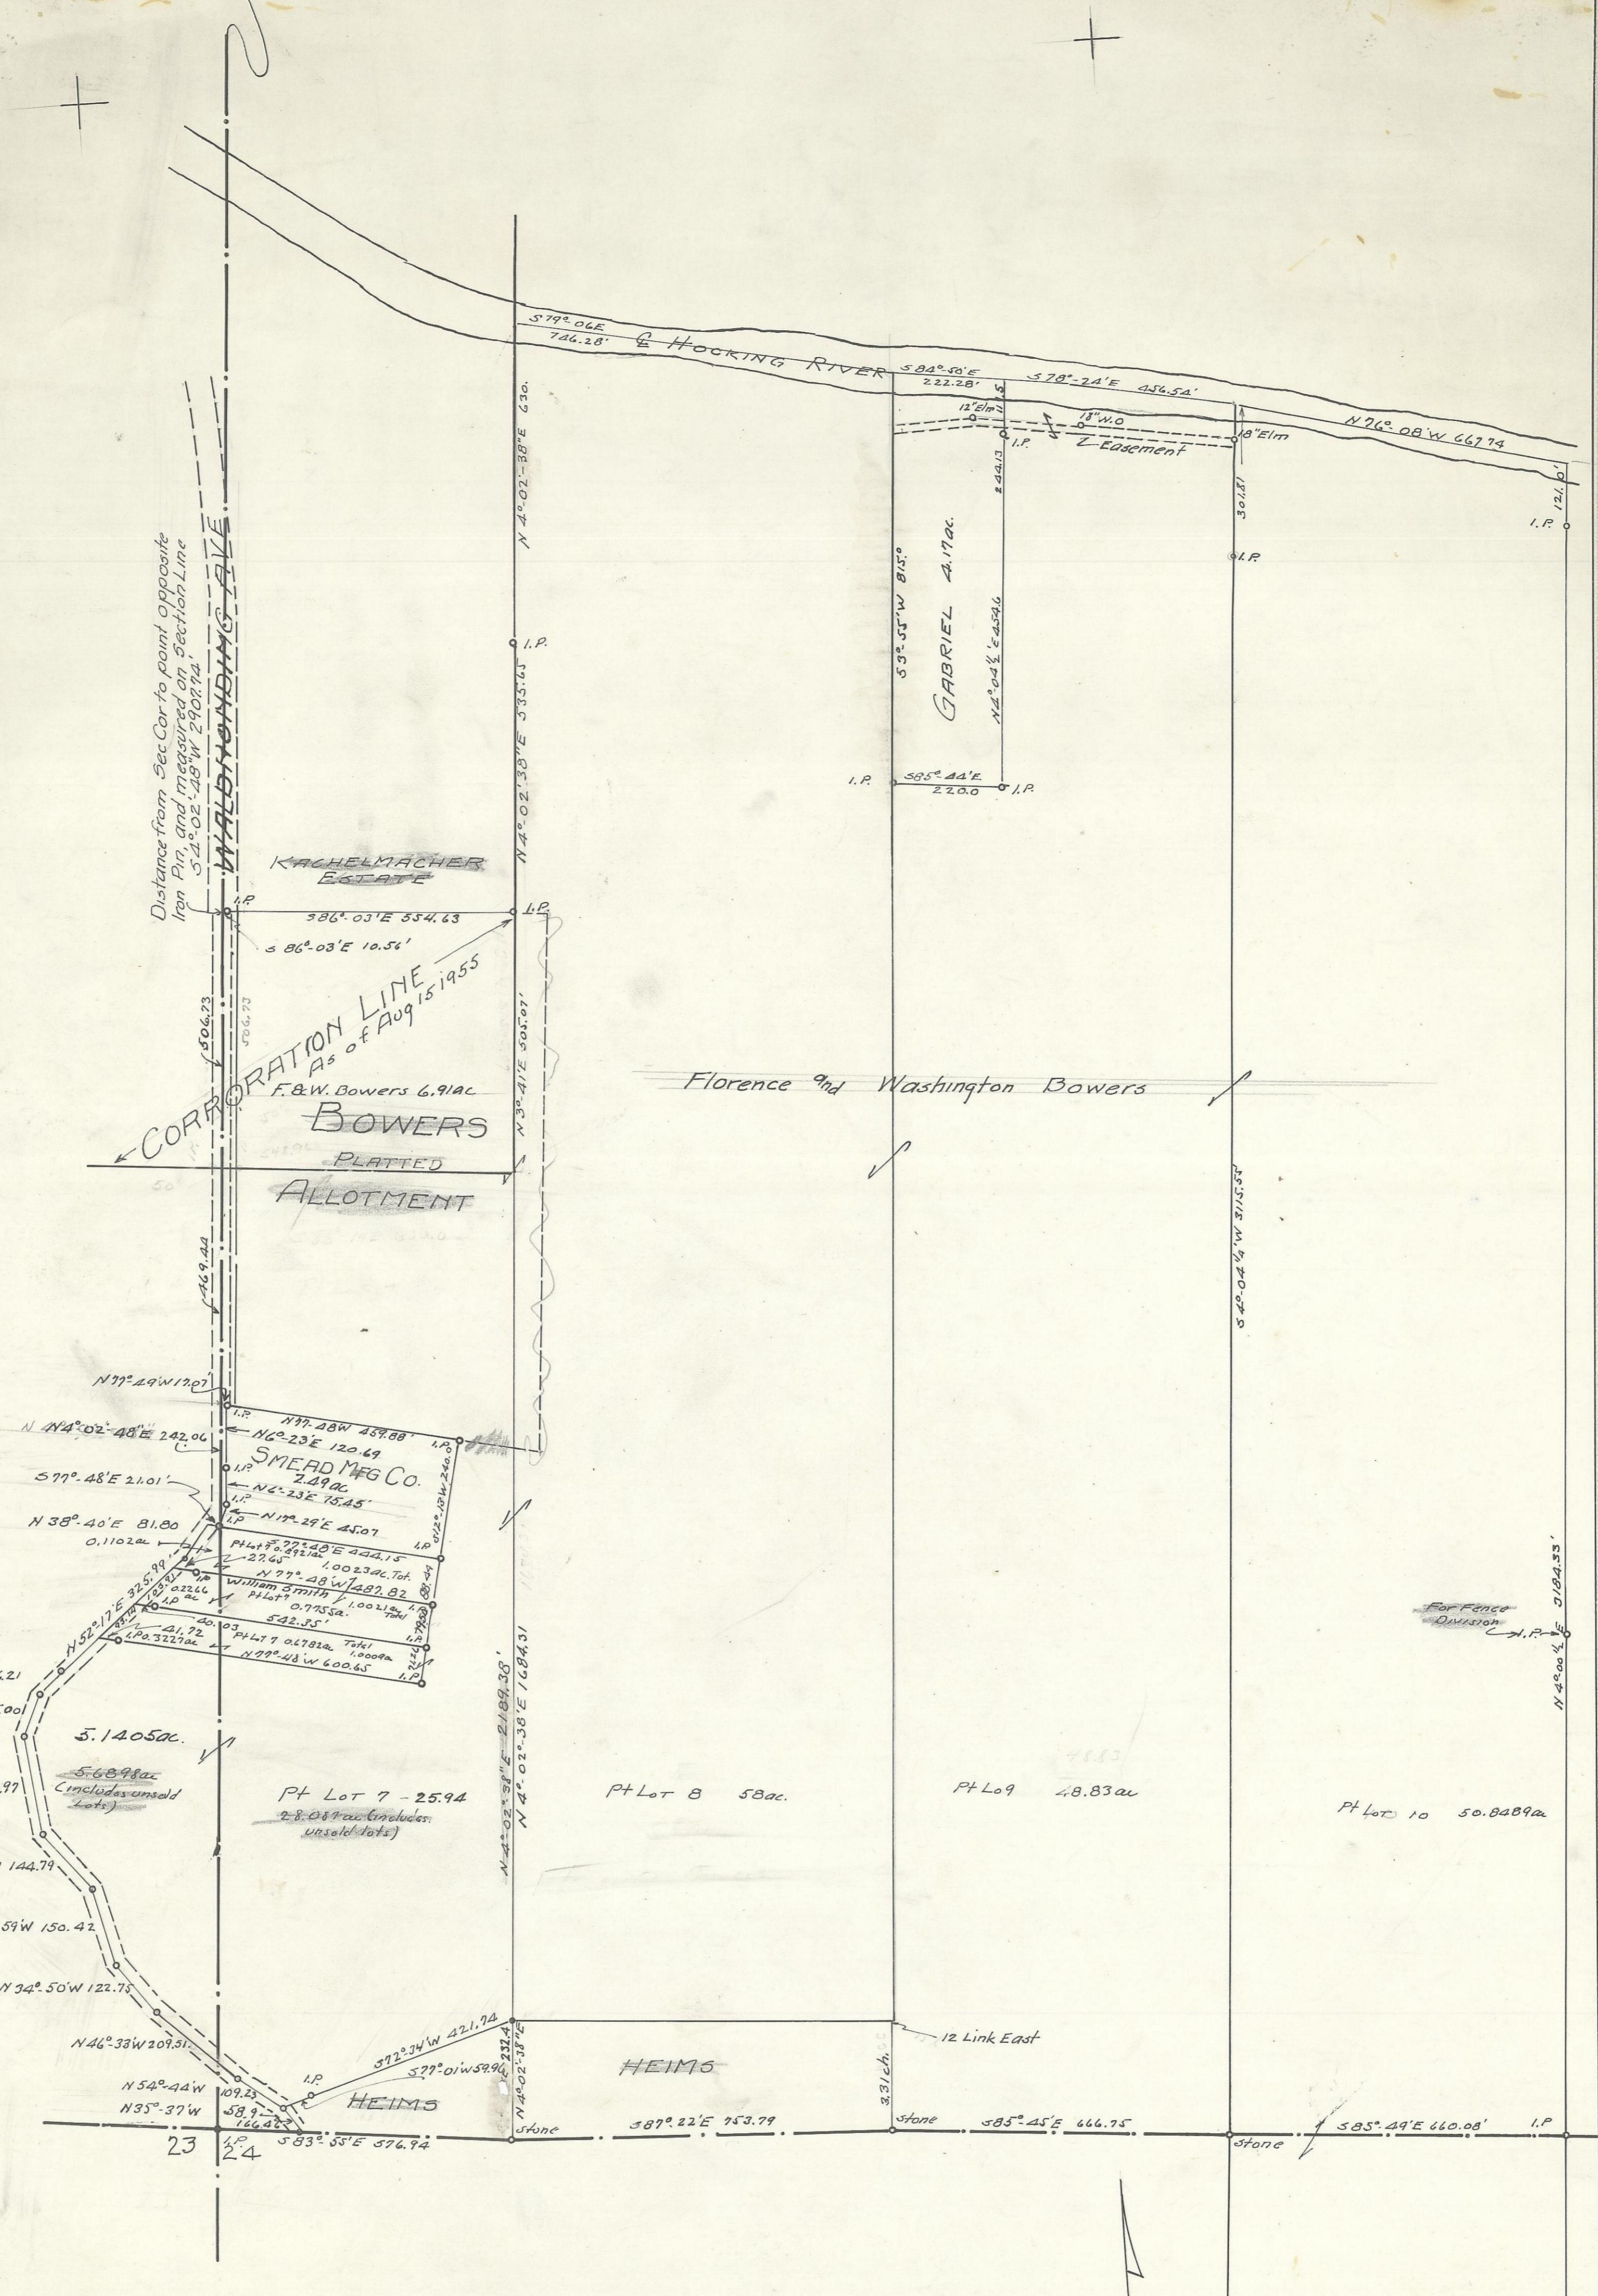

**SOUTH EAST ANNEXATION
BOWERS HEIGHTS**

Pt Sections 13 & 14 Falls Twp Hocking County Ohio
 BY THE **CITY OF LOGAN OHIO**
 All distances are in feet Scale 1"=200' Iron Pins shown thus=+
 NEW CORPORATION EXTENSION LIMITS shown thus
 Prepared by AW Seabright EM Logan Ohio Aug 15 1955

PROPERTIES OF
FLORENCE & WASHINGTON BOWERS
 Part Secs 13-14-24 FALLS TWP HOCKING CO. O.
 From Surveys by **AW Seabright EM** Scale 1"=200' Sept 3 1949
 Logan Ohio

I certify that to the best of my knowledge and belief, this Plat shows all the Properties within the Limits of the Annexation, and that the Plat is correct _____ dated _____
 Surveyor

