

196  
Asa Strovs' Addition to the Village of Laurelville.


Laurelville, Ohio, Sept. 10, 1906.

At the request of Asa Strovs I have surveyed and laid out the following addition to the Village of Laurelville, Ohio; Being a portion of tract No. 1 of the subdivision of Allen's <sup>Strovs'</sup> lands, situated in Section No. 36, Twp. 12, Range 19, Hocking County, Ohio; Beginning at an Iron stake set as corner for Allen Strovs' First Addition to the Village, at the intersection of Hancock Street (Logan Road) and the Salt Creek Valley Turn Pike; Thence S. 30° E. 786.27 feet along the center of the Turn Pike (an iron pin is set 16.27 feet from the end of this line); Thence N. 37° 15' E. 206.83 feet; Thence N. 30° W. 529.42 feet to an iron stake in the center of the Logan Road (Hancock St); Thence N. 77° W. 259.79 feet to the place of beginning.

Said tract contains 2.869 acres;

I laid off from the center line of the Turn Pike a strip 25 ft wide for street purposes; and also 25 feet from the center line of the old Logan Road for an extension of Hancock St. Alleys 15 feet wide were laid off, from the East and South portion of the tract, Sherman St. was extended 50 feet in width through the addition, at right angles to the Turn Pike.

I then laid off eleven lots having the numbers and dimensions designated on the

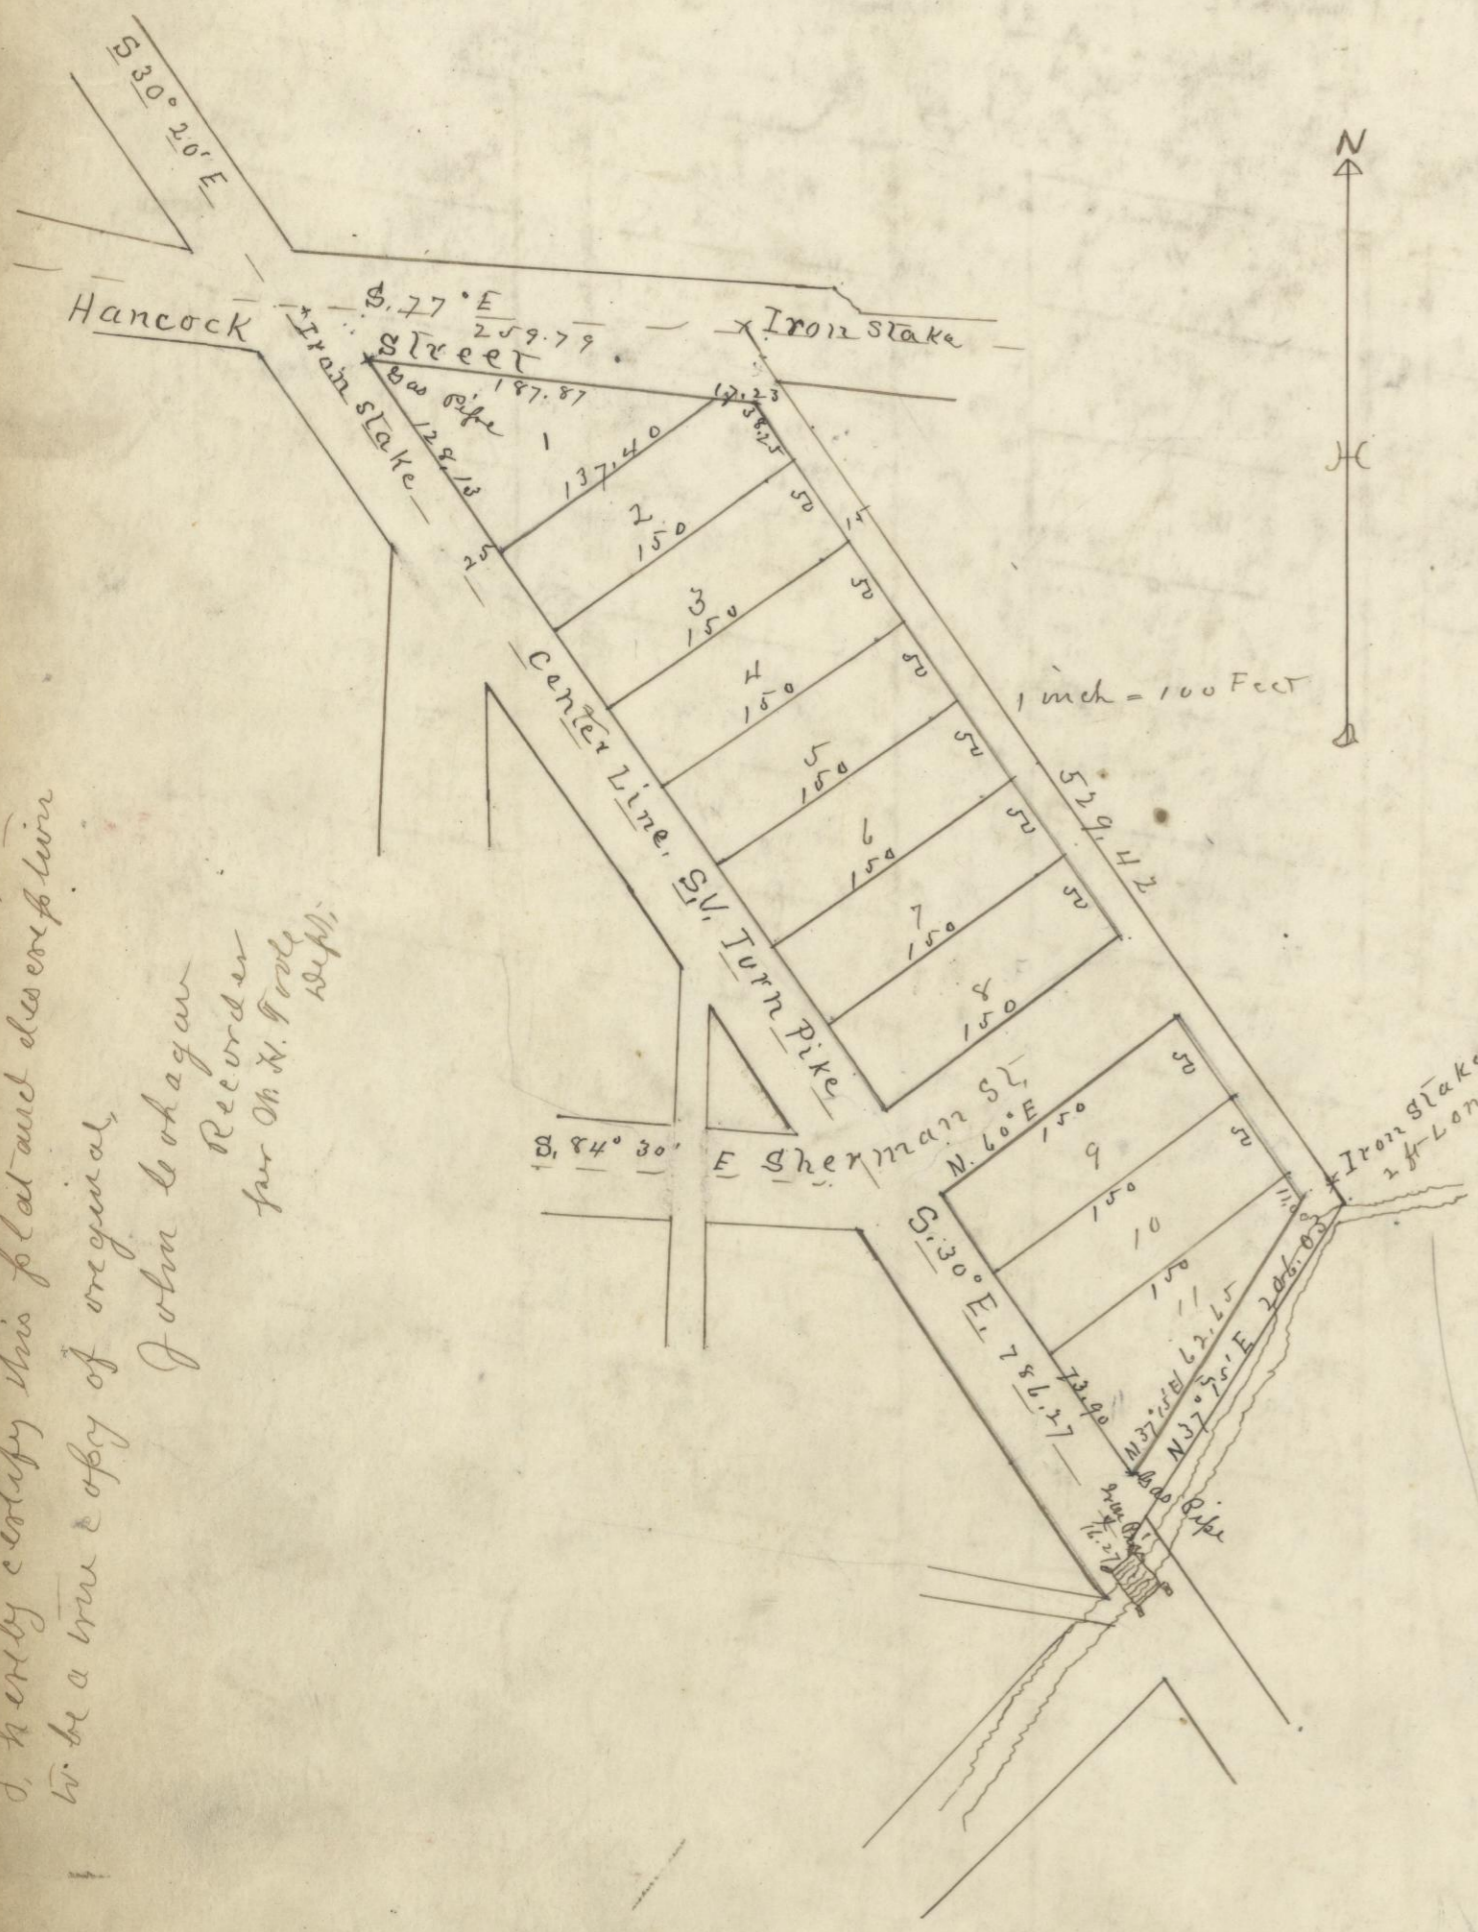

I hereby certify this plat and description to be a true copy of original  
John Bohagan  
Recorder  
for Oh. H. Prob. Dept.

plat. Iron Pins were planted on the boundary lines as shown in the plat, and Iron Pipes three feet long were planted at the North-West corner of Lot 1, and at the South-East corner of Lot No. 11, these points being the limits of the property line along the Turn Pike. The Iron stakes at the South-eastern part are on the extension of S. E. side of Lot 11, and are 16.27 feet from the corners of the addition. Dimension of Lot 1 - 128.13 ft - 137.40 ft - 187.87 ft. Dimension of Lot 2, - 50 ft - 150 ft - 38.25 - 17.23 - 137.40 ft; Dimension of Lot 11 - 73.90 ft - 162.65 ft - 11.00 ft - 150 ft. all other lots are 50 x 150 ft.

G. W. Armstrong, Surveyor,  
Laurelville, Ohio, Sept 26 - 1906.

Personally appeared before me J. B. Reason, Notary Public, Asa Strovs and acknowledged the laying out of the above described addition as his voluntary act, and that he hereby dedicates to public use the streets and alleys laid out as designated on the plat and description.

(Signed) Asa Strovs  
J. B. Reason, Notary Public.

I hereby certify that at a regular meeting of the Council of the Village of Laurelville, Ohio, Asa Strovs' Addition to said Village as described above, was accepted, together with his dedication of streets and alleys,  
W. S. Dawson, Village Clerk.

Filed Oct. 3 - 1906 at 6:30 O'clock P. M.  
Recorded Oct 5 - 1906  
John Bohagan, Recorder  
Transferred Oct. 3 - 1906  
J. L. Martin, Auditor