

BEECHWOOD CIRCLE

Situated in the State of Ohio, County of Hocking, Township of Falls, Township 14, Range 17, Section 5, United States Congress Lands and being 7.5190 acres of a tract conveyed to Wayne H. Hubbard and Ralph F. Courter, by deed of record in Deed Book 144, Page 584, Recorder's Office, Hocking County, Ohio.

The undersigned, the owners, do hereby certify that the attached plat correctly represents their "Beechwood Circle", a subdivision of Lots 1 to 5 inclusive, and do hereby accept this plat of same. Subject to all legal highways. All roads as shown are not dedicated for public use.

In Witness Whereof, the owners, have hereunto set their hands this 6th day of Dec., 1973.

Witnesses
Robert J. Courter
Wayne H. Hubbard
Ralph F. Courter

Wayne H. Hubbard
Ralph F. Courter

STATE OF OHIO S.S.
COUNTY OF HOCKING

Before me, a Notary Public, in and for said County personally came the owners who acknowledged the signing of the foregoing instrument to be their voluntary act and deed.

IN WITNESS WHEREOF, I have hereunto set my hand and affixed my official seal this 6th day of Dec., 1973.

Robert J. Courter
Notary Public, Ohio
Commission Expires Feb. 23, 1978

This is to certify that the Board of County Commissioners of Hocking County, Ohio, did on the 6th day of December, 1973, at a regular session of said Board approved the plat hereon for the uses and purposes stated therein.

Otto L. Shaw John L. Bunsicker Clerk of Board Shelma Lantry
Board of Hocking County Commissioners James R. McLean



Approved this 6th day of Dec., 1973 By George A. Mara
Hocking County Engineer

Approved this 2nd day of Dec., 1973 By Donald A. Roberts
Hocking County District Board of Health

Transferred on tax duplicate this 7th day of Dec., 1973 James Gray
Auditor, Hocking County, Ohio

Received for Record this 7th day of December, 1973 Esther Carpenter
Recorder, Hocking County, Ohio

Recorded this 7th day of December, 1973, in Plat Book F, Page 45.
Fee 10.00 File No. 18049
#31142 - Sept. 16, 1977 - See Judgment Entry - Vacated in its entirety - Misc. Vol. 4, Pg. 312

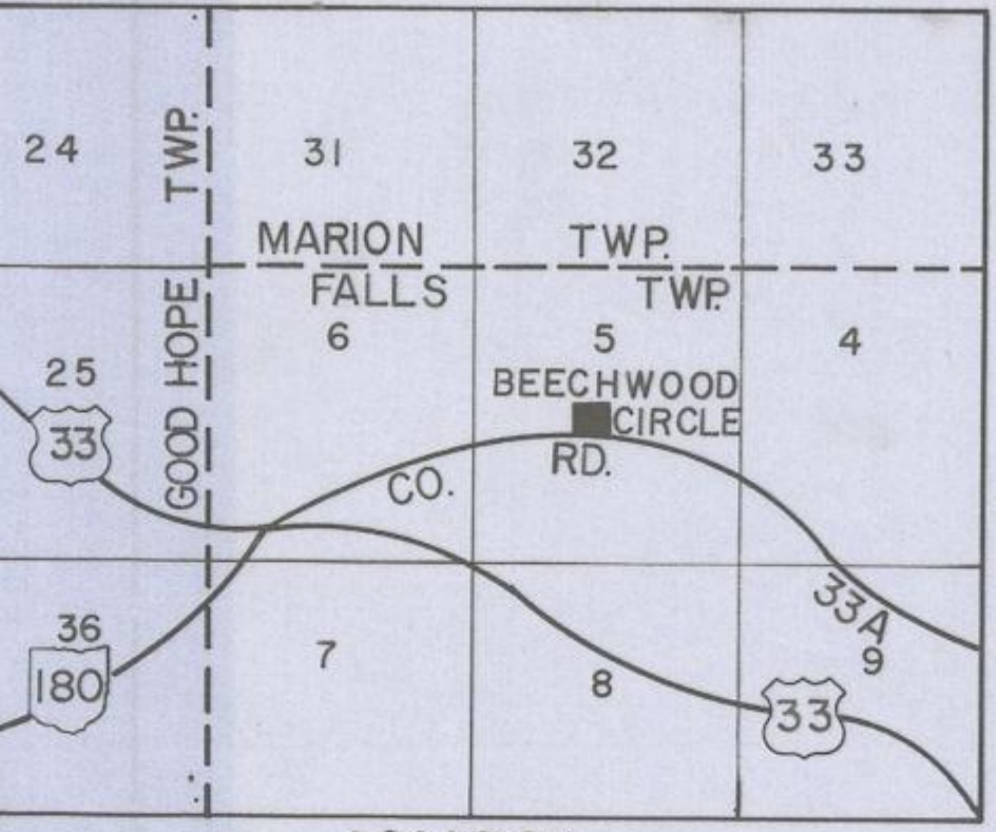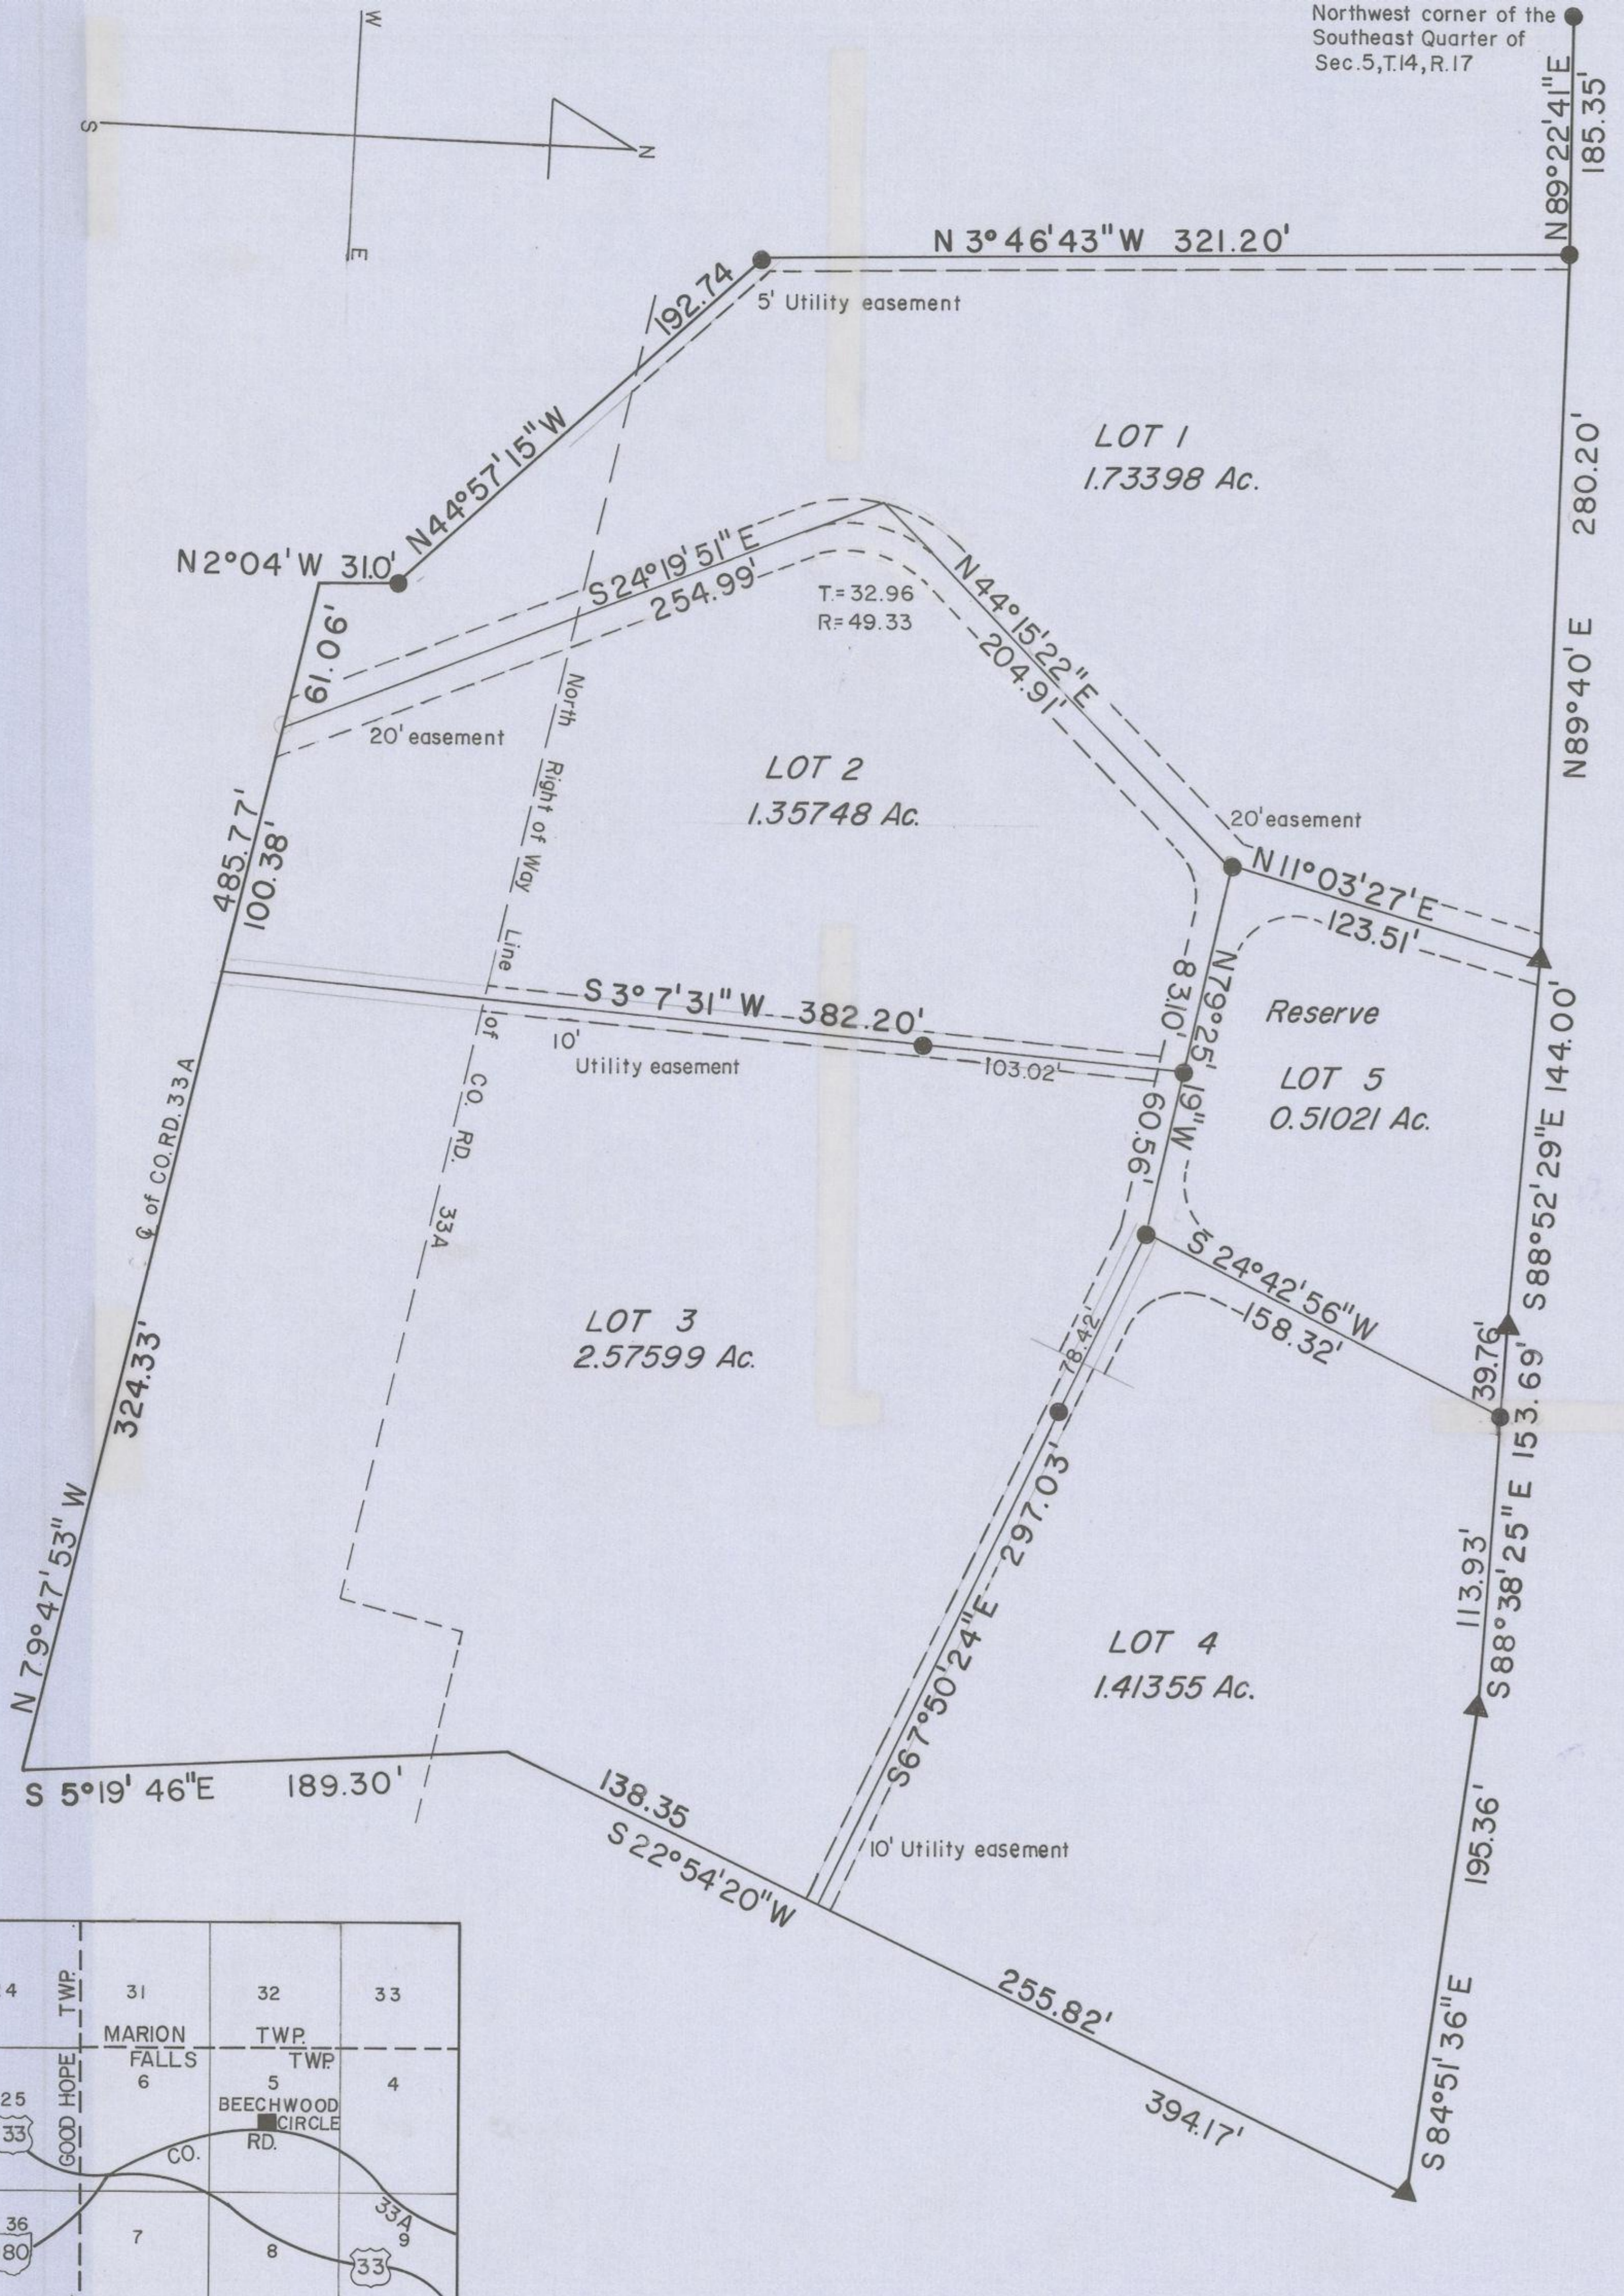

SURVEYED & PLATTED
by
GEORGE F. SEYMOUR & ASSOCIATES
LOGAN, OHIO

● = IRON PIN ▲ = POST SCALE 1" = 50'
We do hereby certify that we have surveyed the above premises and prepared the attached plat and that said plat is correct. All dimensions are shown in feet and decimal parts thereof.

By George F. Seymour 12-6-73
Registered Surveyor #6044

29007
LEONARD MYERS
AUDITOR OF HOCKING COUNTY
LOGAN, OHIO 43138
TELEPHONE 385-2127

CERTIFICATE
To the County Recorder, Hocking County, Ohio
The undersigned, Auditor of Hocking County, Ohio, hereby certifies that Lots Numbers 1-5, both inclusive, as delineated on the plat of Beechwood Circle, recorded in Plat Book F, Page 45, Records of Plats, Recorder's Office, Hocking County, Ohio, have been vacated pursuant to Section 711.25 of the Revised Code of Ohio.

Leonard Myers
Leonard Myers
Auditor of Hocking County, Ohio

STATE OF OHIO :
COUNTY OF HOCKING : S.S.

Subscribed and sworn to before me this 7th day of June, 1977.



RECEIVED FOR RECORD
JUN 7 10 46 AM '77
Alexandre M. Pavluck, Notary Public
Hocking County, Ohio
My Commission Expires Feb. 13, 1981

Esther Carpenter
Recorder
Hocking Co. Logan, O.