


# "BUENA VISTA de la SIERRA" SUBDIVISION

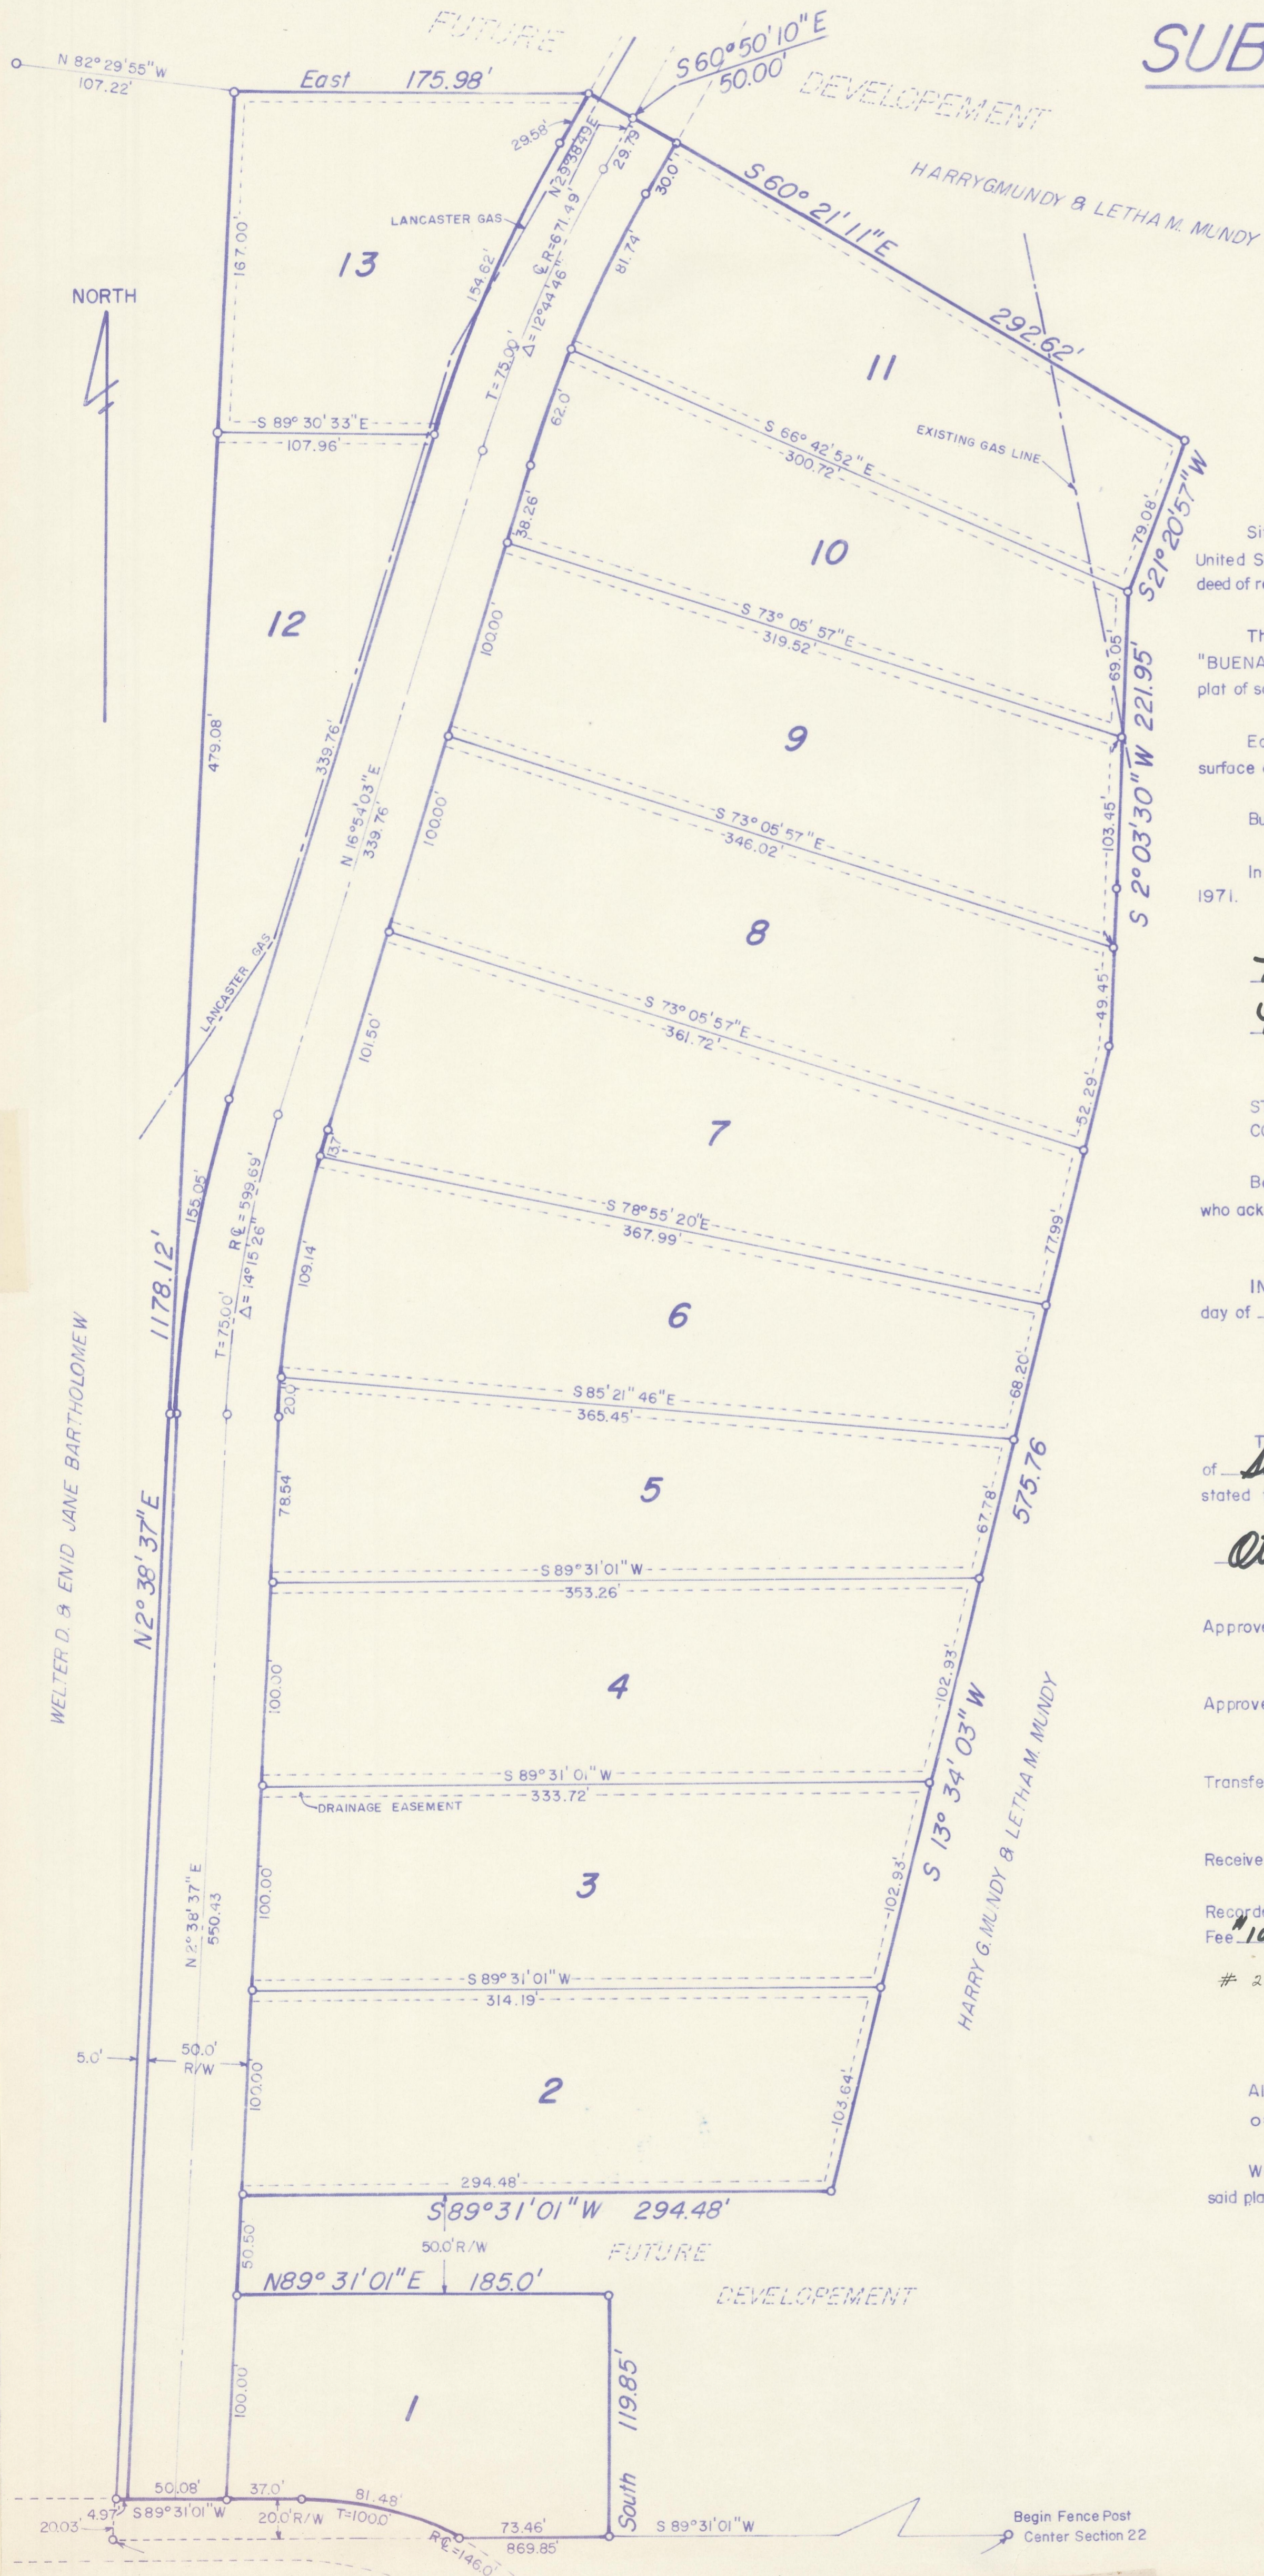

Lot Area.....9.139 Ac.  
 Road Area.....1.398 Ac.  
 Total.....10.537 Ac.

Situated in the State of Ohio, County of Hocking, Township of Good Hope, Township 13 Range 18, Section 22 United States Congress Lands and being 10.537 acres of a tract conveyed to Harry G. Mundy & Letha M. Mundy by deed of record in Deed Book 134 Page 442 Recorder's Office, Hocking County, Ohio.

The undersigned Harry G. Mundy & Letha M. Mundy hereby certify that the attached plat correctly represents their "BUENA VISTA de la SIERRA Subdivision", a subdivision of Lots 1 to 13 inclusive, and does hereby accept this plat of same.

Easements are reserved where indicated on the plat for public utility purposes above and beneath the surface of the ground. All easements along lot lines are individually 5' in width unless otherwise indicated.

Building regulations are recorded in Misc. Record Book 3 Page 367, Recorder's Office.

In Witness Thereof, Harry G. Mundy & Letha M. Mundy has hereunto set their hand this 16<sup>th</sup> day of Sept., 1971.

Witnesses: Harry G. Mundy & Letha M. Mundy

*Helen Conley*  
*Keri Annah*

Signed: *Harry G. Mundy*  
 Signed: *Letha M. Mundy*

STATE OF OHIO  
 COUNTY OF HOCKING S.S.

Before me, a Notary Public, in and for said County personally came Harry G. Mundy & Letha M. Mundy who acknowledged the signing of the foregoing instrument to be their voluntary act and deed.

IN WITNESS WHEREOF, I have hereunto set my hand and affixed my official seal this 16<sup>th</sup> day of Sept, 1971

*Paul E. Hartman*  
 Notary Public, Ohio  
 My Comm. Expires April 22, 1974

This is to certify that the Board of County Commissioners of Hocking County, Ohio, did on the 16<sup>th</sup> day of Sept., 1971, at a regular session of said Board approved the plat hereon for the uses and purposes stated therein.

*Otto G. Shaw* Clerk of Board  
*James R. McLean*

Approved this 16<sup>th</sup> day of Sept., 1971 By *George A. Mura*  
 Hocking County Engineer

Approved this 16<sup>th</sup> day of SEPT., 1971 By *Donald A. Roberts*  
 Hocking County District Board of Health

Transferred on tax duplicate this 16 day of Sept., 1971 *Leonard A. Myers*  
 Auditor, Hocking County, Ohio

Received for Record this 16 day of Sept, 1971 *Esther Carpenter*  
 Recorder, Hocking County, Ohio

Recorded this 16 day of Sept, 1971, in Plat Book F, Page 11  
 Fee \$10.00 File No. 9980

# 21690-2-3-75 See Dedication of Roads in Misc. Record Vol. 4 Page 51  
*Esther Carpenter*  
 Hocking Co. Recorder

All dimensions are shown in feet and decimal parts thereof. Dimensions on curves are chord measurements.  
 o = IRON PIN      □ = STONE      SCALE 1" = 50'

We do hereby certify that we have surveyed the above premises and prepared the attached plat and that said plat is correct.

By *George A. Mura*  
 Registered Surveyor #5508

#24666 12-17-65 See Resolution of accepted and established Roads in Good Hope Twp. in Misc. Record Vol. 4 Page 124