

# THE CARL L MOCK ALLOTMENT

Sub-Div.


BEING A PART OF FRACTIONAL lot No 1 SEC. 14 TOWNSHIP No 14 RANGE No 17 <sup>Fall Twp.</sup> HOCKING COUNTY, OHIO.

December 1957

Paul Dumond and Associates


Scale 1" = 50'

Engineers & Surveyors

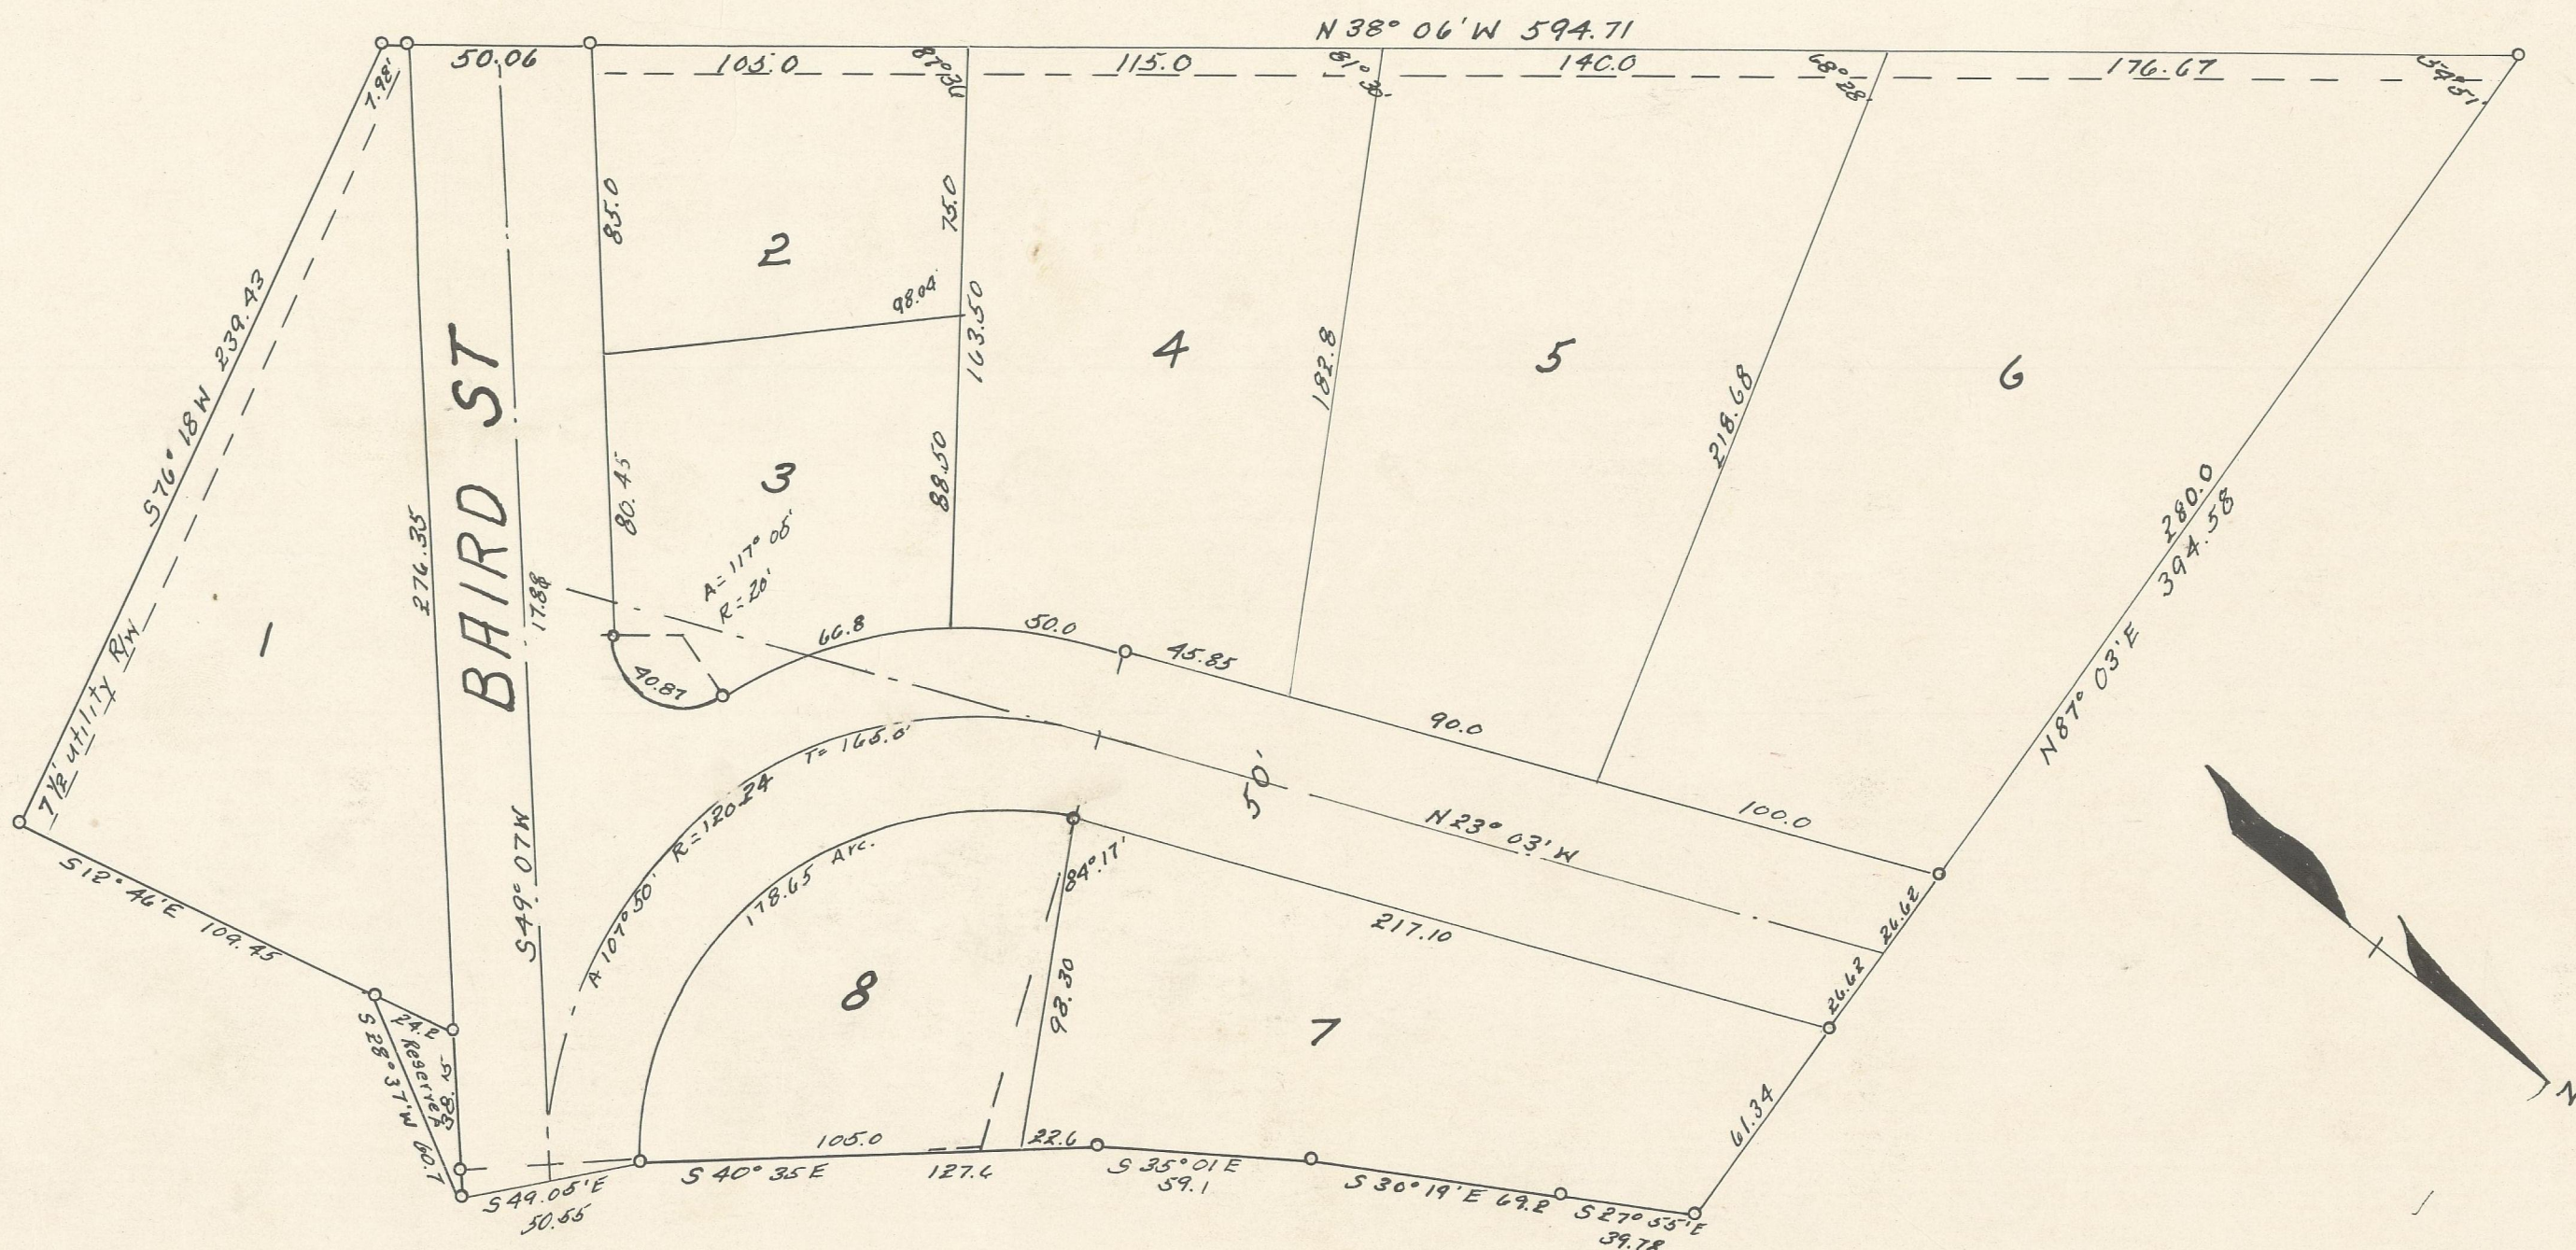

I hereby Certify that we have Surveyed the land and prepared the above plat and that same is correct

Signed: Paul Dumond  
Reg. Surveyor 1776

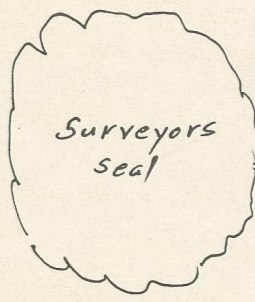

**Description**

Being a part of Fractional lot No 1 Sec. 14 Township No 14 Range No 17 Hocking County, Ohio, and more particular described as follows: Beginning at the iron pin monument at the intersection of the South line of Baird Street extended with the westerly line of South Logan Add. to the City of Logan, Ohio: thence S 28° 31' W 60.7 ft. to an iron pin: thence S 12° 46' E 109.95 ft. to an iron pin: thence S 76° 18' W 239.43 ft. to an iron pin: thence N 38° 06' W 594.71 ft. to an iron pin: thence N. 87° 03' E 394.58 ft. to an iron pin in westerly line of South Logan Add.: thence S 27° 55' E 39.78 ft. to an iron pin: thence S 30° 19' E 69.2 ft. to an iron pin: thence S 35° 01' E 59.1 ft. to an iron pin: thence S 40° 35' E 127.6 ft. to an iron pin: thence S 49° 05' E 50.55 ft. to the place of beginning, containing 3.85 acre and being that certain tract conveyed to Carl L. Mock by Deed recorded in Vol. 101 pg. 118 in the Hocking County deed records.

The undersigned Carl L. Mock, unmarried, the owner of the land delineated on this plat, does hereby Certify that said plat correctly represents his Carl L. Mock Allotment, consisting of 8 lots and a reserve "A". All dimensions are given in feet and decimals of a foot. All streets show within the limits of this plat are hereby dedicated to public use. A utility right of way is provided as shown.

Signed: Leona Mason  
"s" Hugh Little  
witness

Signed: Carl L. Mock  
Carl L. Mock

Notary Seal

State of Ohio County of Hocking:

Be it remembered that on this 12 day of December 1957 before me a Notary Public in and for said County, personally came the above named Carl L. Mock who then and there acknowledged the making and signing of this plat to be his voluntary act and deed.

Vaughn F. Collins, Notary Public  
My Commission Expires January 11 1959

Signed: Vaughn F. Collins  
Notary Public Hocking Co.

This is to certify that the Board of County Commissioners of Hocking County, Ohio did on the 2nd day of January 1958 at a regular session of said Board, approve the within plat for the uses and purposes stated herein: Except that the extension of Baird Street as shown on this plat shall not be accepted.

Signed: Pearl Pierce  
Clerk of Board

Board of Hocking County Commissioners.

Transferred on the tax duplicate this 10th day of Jan. 1958

Signed: Pearl Pierce  
Auditor Hocking Co.

Signed: Joe M. Brown

"s" Walter North

"s" Harry L. Armstrong

Received for Record this 14 day of January 1958 at 10:30 o'clock A.M.  
Recorded this 16 day of Feb. 1958

Recorder Hocking County.