

#27613 Oct 8, 1965
 See Certificate of Withdrawal of this Plat
 Filed in Miss. Records Vol. 3 Page 155

APPROVAL OF PLANNING COMMISSION

Pursuant to the meeting of this Body 29 October 1962, approval for recordation is hereby granted.

W.D. Moore
 Secretary

APPROVAL OF HOCKING COUNTY BOARD OF HEALTH

Approved subject to the conditions and regulations of the Hocking County District Board of Health this 20 day of November, 1962.

H.M. Brooks, M.D.
 Secretary

RESTRICTIONS

1. Only one residence per lot; no residence or structure to be located outside of set back lines.
2. An easement five feet in width for utility and drainage purposes is hereby reserved along all lot lines.

DESCRIPTION

Starting at N W Corner Section 34 Greene Twp. S 4° 58' W 1563.58'; thence S 85° 02' E 136.34'; thence S 88° 30' E 511.6'; thence N 13° 41' W 25' to point of beginning; thence N 89° 19' E 50'; thence S 13° 41' E 200'; thence S 76° 19' W 650'; thence S 50° 00' E 800'; thence S 40° 00' W 230'; thence N 50° 00' W 850'; thence N 17° 30' W 208'; thence N 46° 00' E 206'; thence N 13° 00' W 50'; thence N 77° 00' E 300'; thence N 85° 30' E 170.6'; thence N 89° 19' E 172.3' containing 9.09 acres

Deed Reference:
 Harold D. and Helen L. Saxton to Donahey Development Co., Inc. - March 25, 1961 and recorded in Deed Book 109, Page 213, April 14, 1961.

EASTGATE ADDITION.

DONAHEY DEVELOPMENT COMPANY INC.,
 IN SEC. 34 GREEN TWP., HOCKING CO. OHIO.
 SCALE 1 INCH = 100 FEET. MAY 15TH 1961.
 ALLOTMENT NO. 1. PARKER SNIFFEN ENG'R.

I hereby certify that this map is true and correct, as surveyed by me.
Parker S. Sniffen C.E.

ACKNOWLEDGEMENT OF OWNERS

We the undersigned owners of the land shown on this plat and survey do hereby assent to, acknowledge and adopt this subdivision of the same and acknowledge that the same was made at our request. All streets and roads shown hereon are public roads dedicated for public use.

Dated this 23 day of November, 1962
 SIGNED AND ACKNOWLEDGED THE DONAHEY DEVELOPMENT CO. INC.
 IN PRESENCE OF:

James S. Shumaker
Carroll R. Engle
 BY: *J. H. Donahey*
 J. H. Donahey, President
Alice G. Donahey
 Alice G. Donahey, Secretary-Treasurer

STATE OF OHIO, HOCKING COUNTY, SS:

Be it remembered that on this 23 day of November, 1962, before me a Notary Public in the for said County personally came the above named J. H. Donahey and Alice G. Donahey who then and there acknowledged the making and signing of this plat to be their voluntary act deed, and the act and deed of the Corporation.

James S. Shumaker
 Notary Public - State of Ohio

CERTIFICATE OF COUNTY AUDITOR

I hereby certify that the provisions of Section 2713.18 of the Revised Code of Ohio, have been complied with this 28 day of May, 1963

Carl R. Engle
 Auditor, Hocking County, Ohio

Transferred on the tax duplicate this 28 day of May, 1963.


Carl R. Engle
 Auditor, Hocking County, Ohio

Received for record this 1st day of June, 1963, at 9:10 A.M.
 Recorded this 1st day of June, 1963.
 File No. 21133

Esther Carpenter
 Recorder, Hocking County, Ohio

Acreeage:

Roads	2.90 A.
Sub-division	6.19 A.
Total	9.09 A.

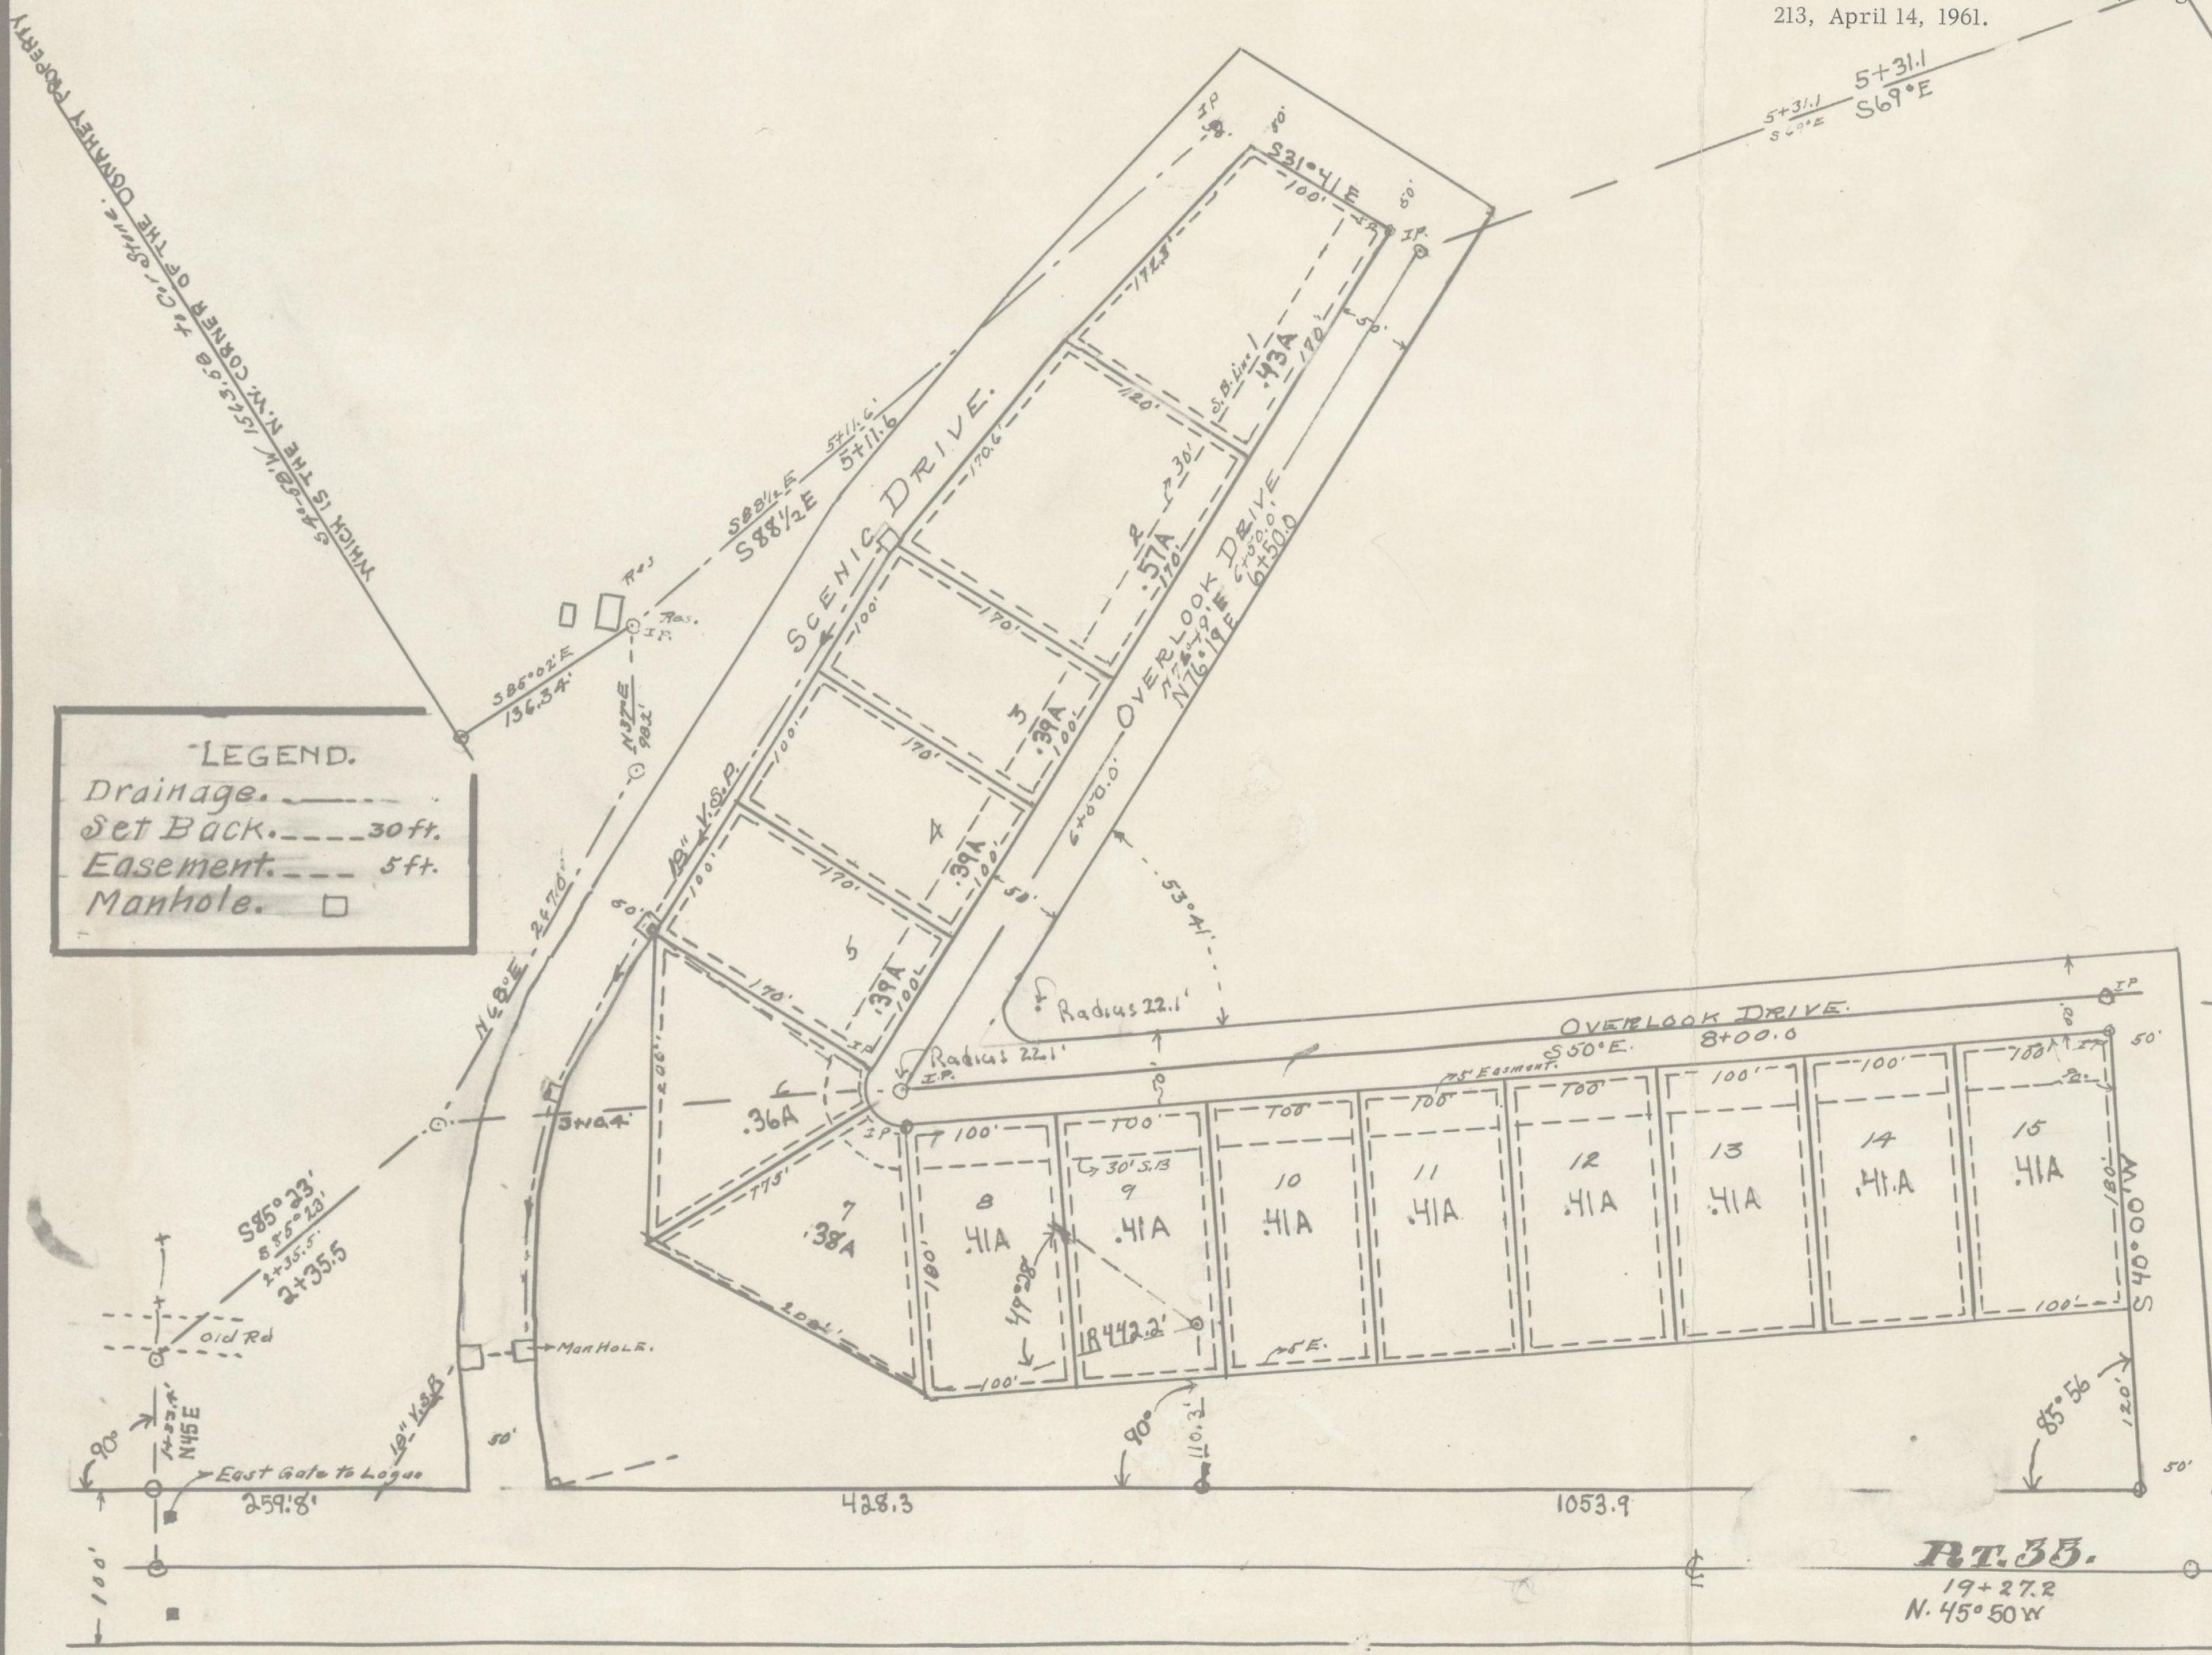

Rt. 35.
 19+27.2
 N. 45° 50' W