
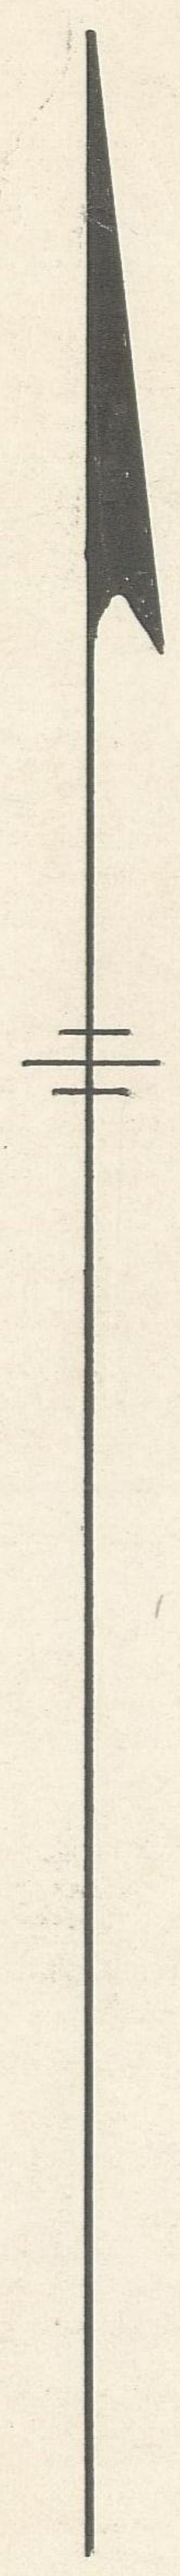
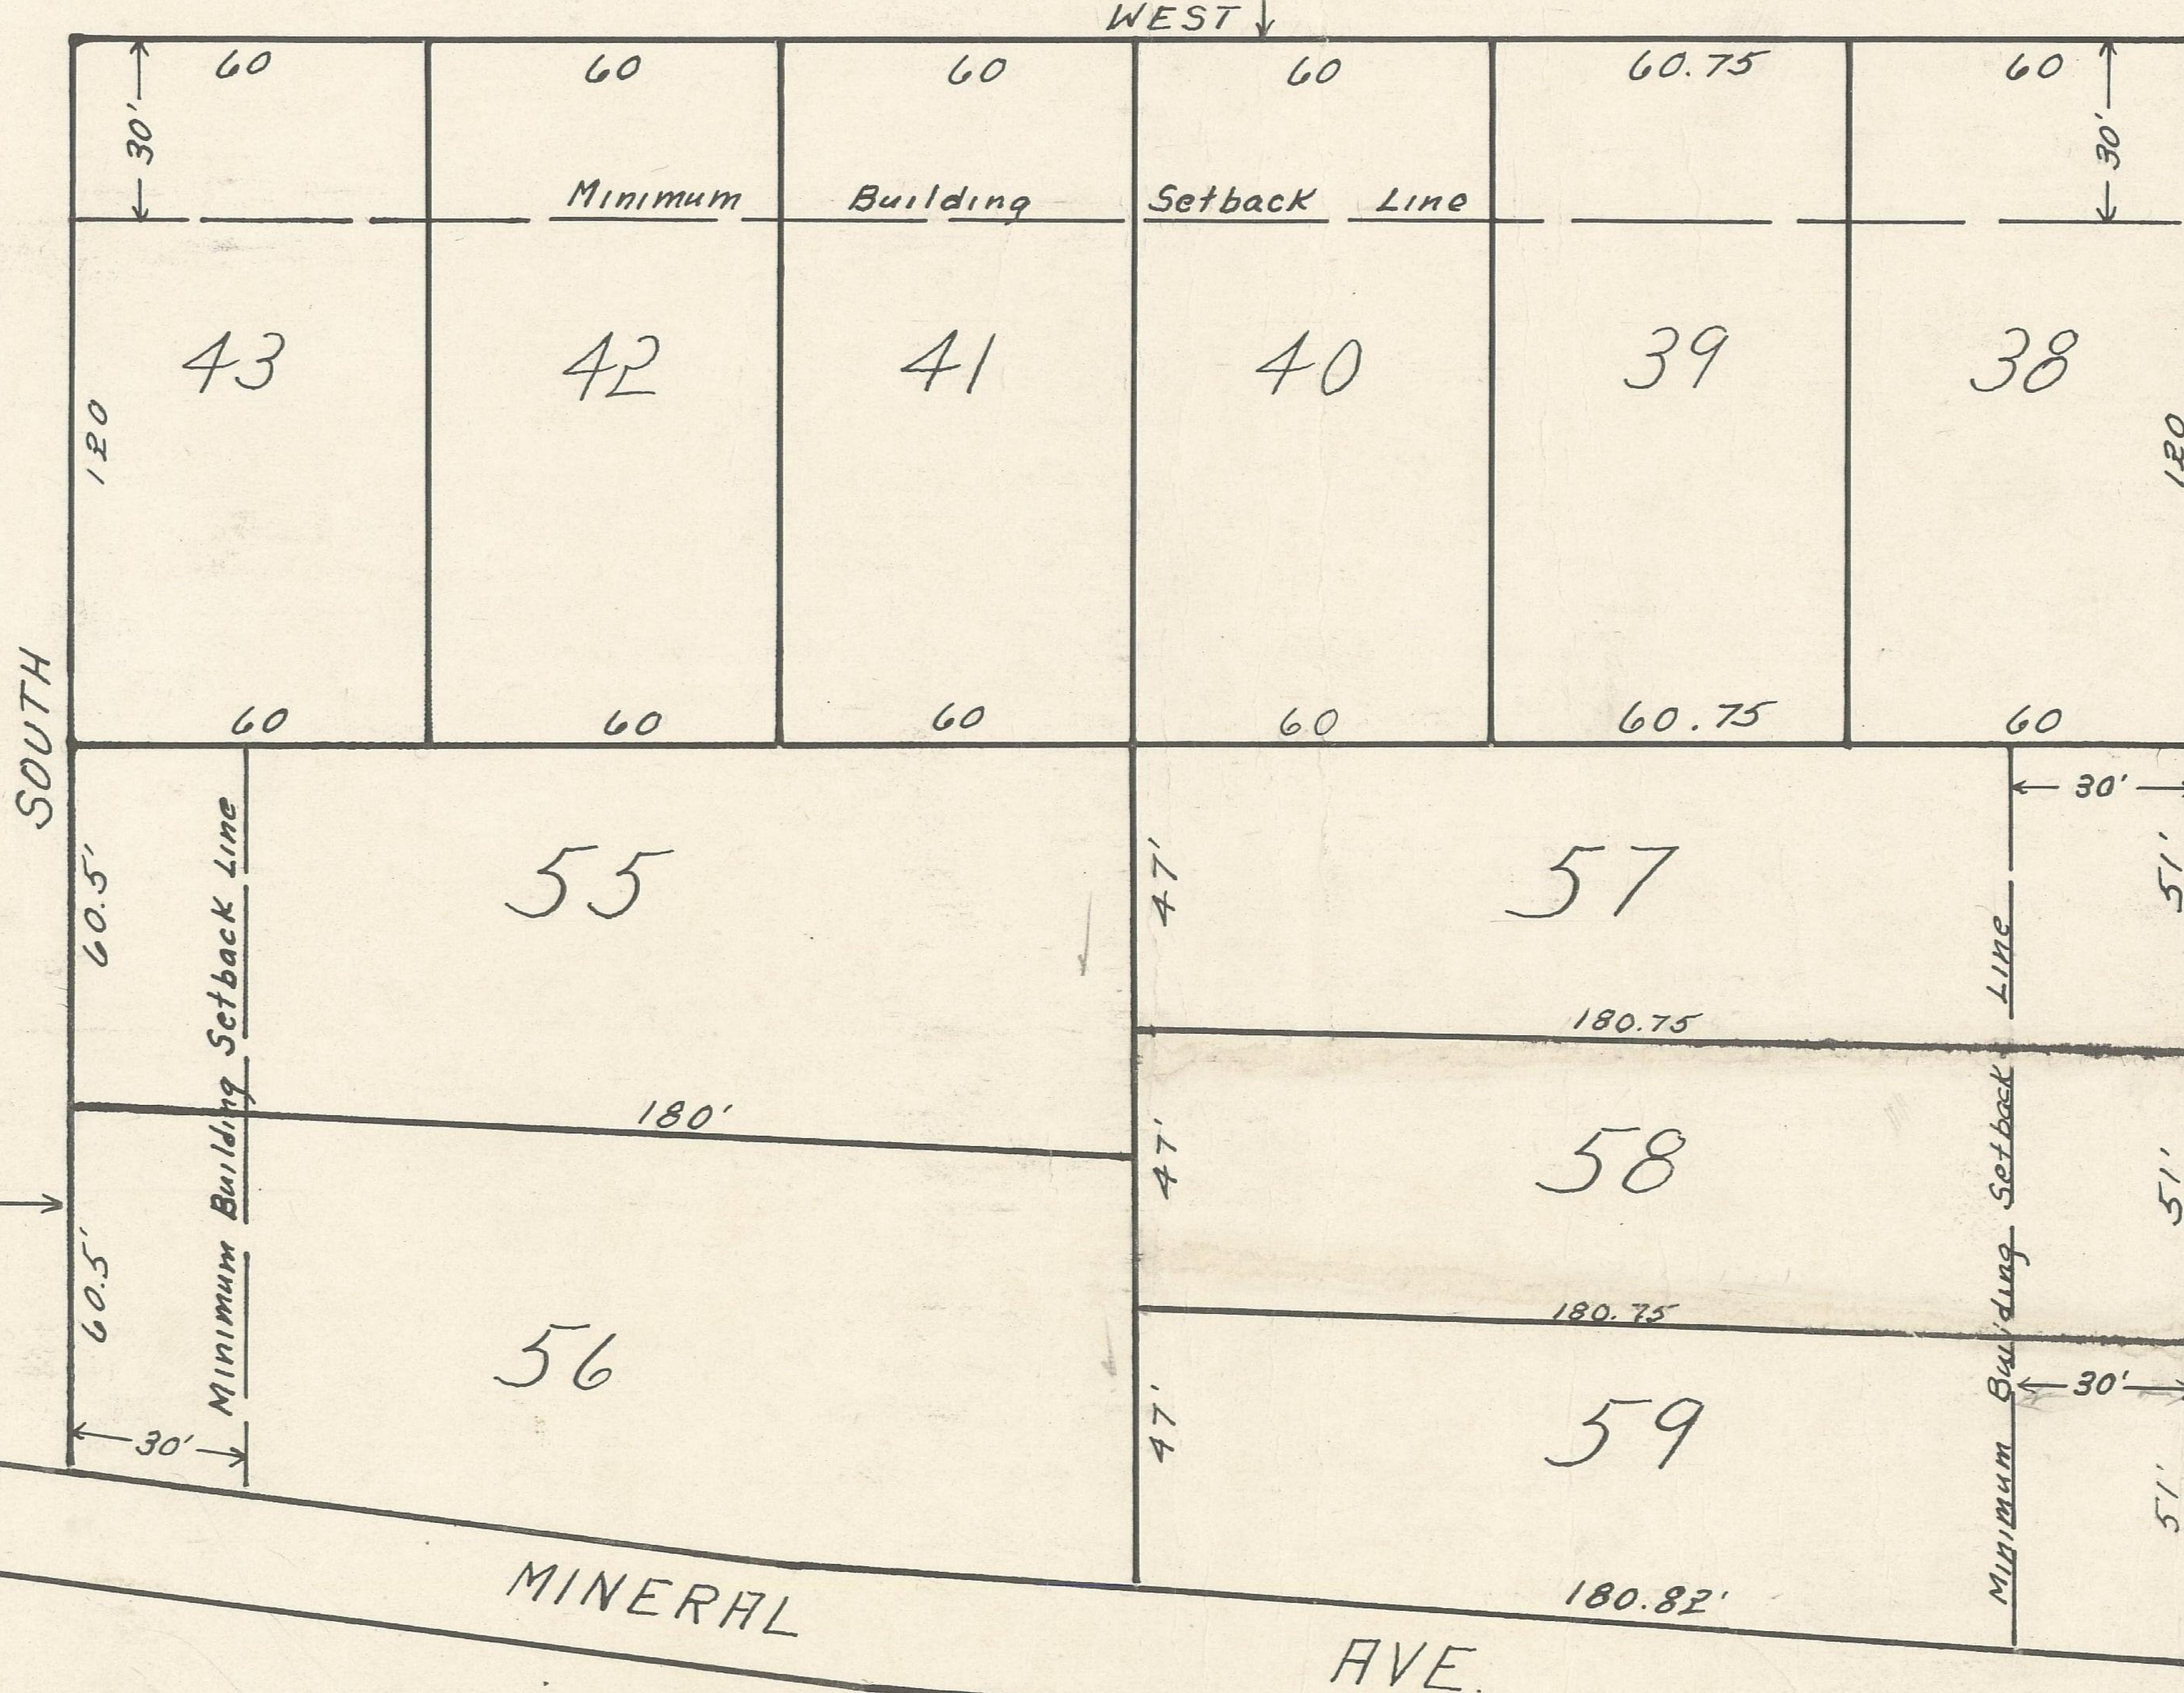


FRONT ST

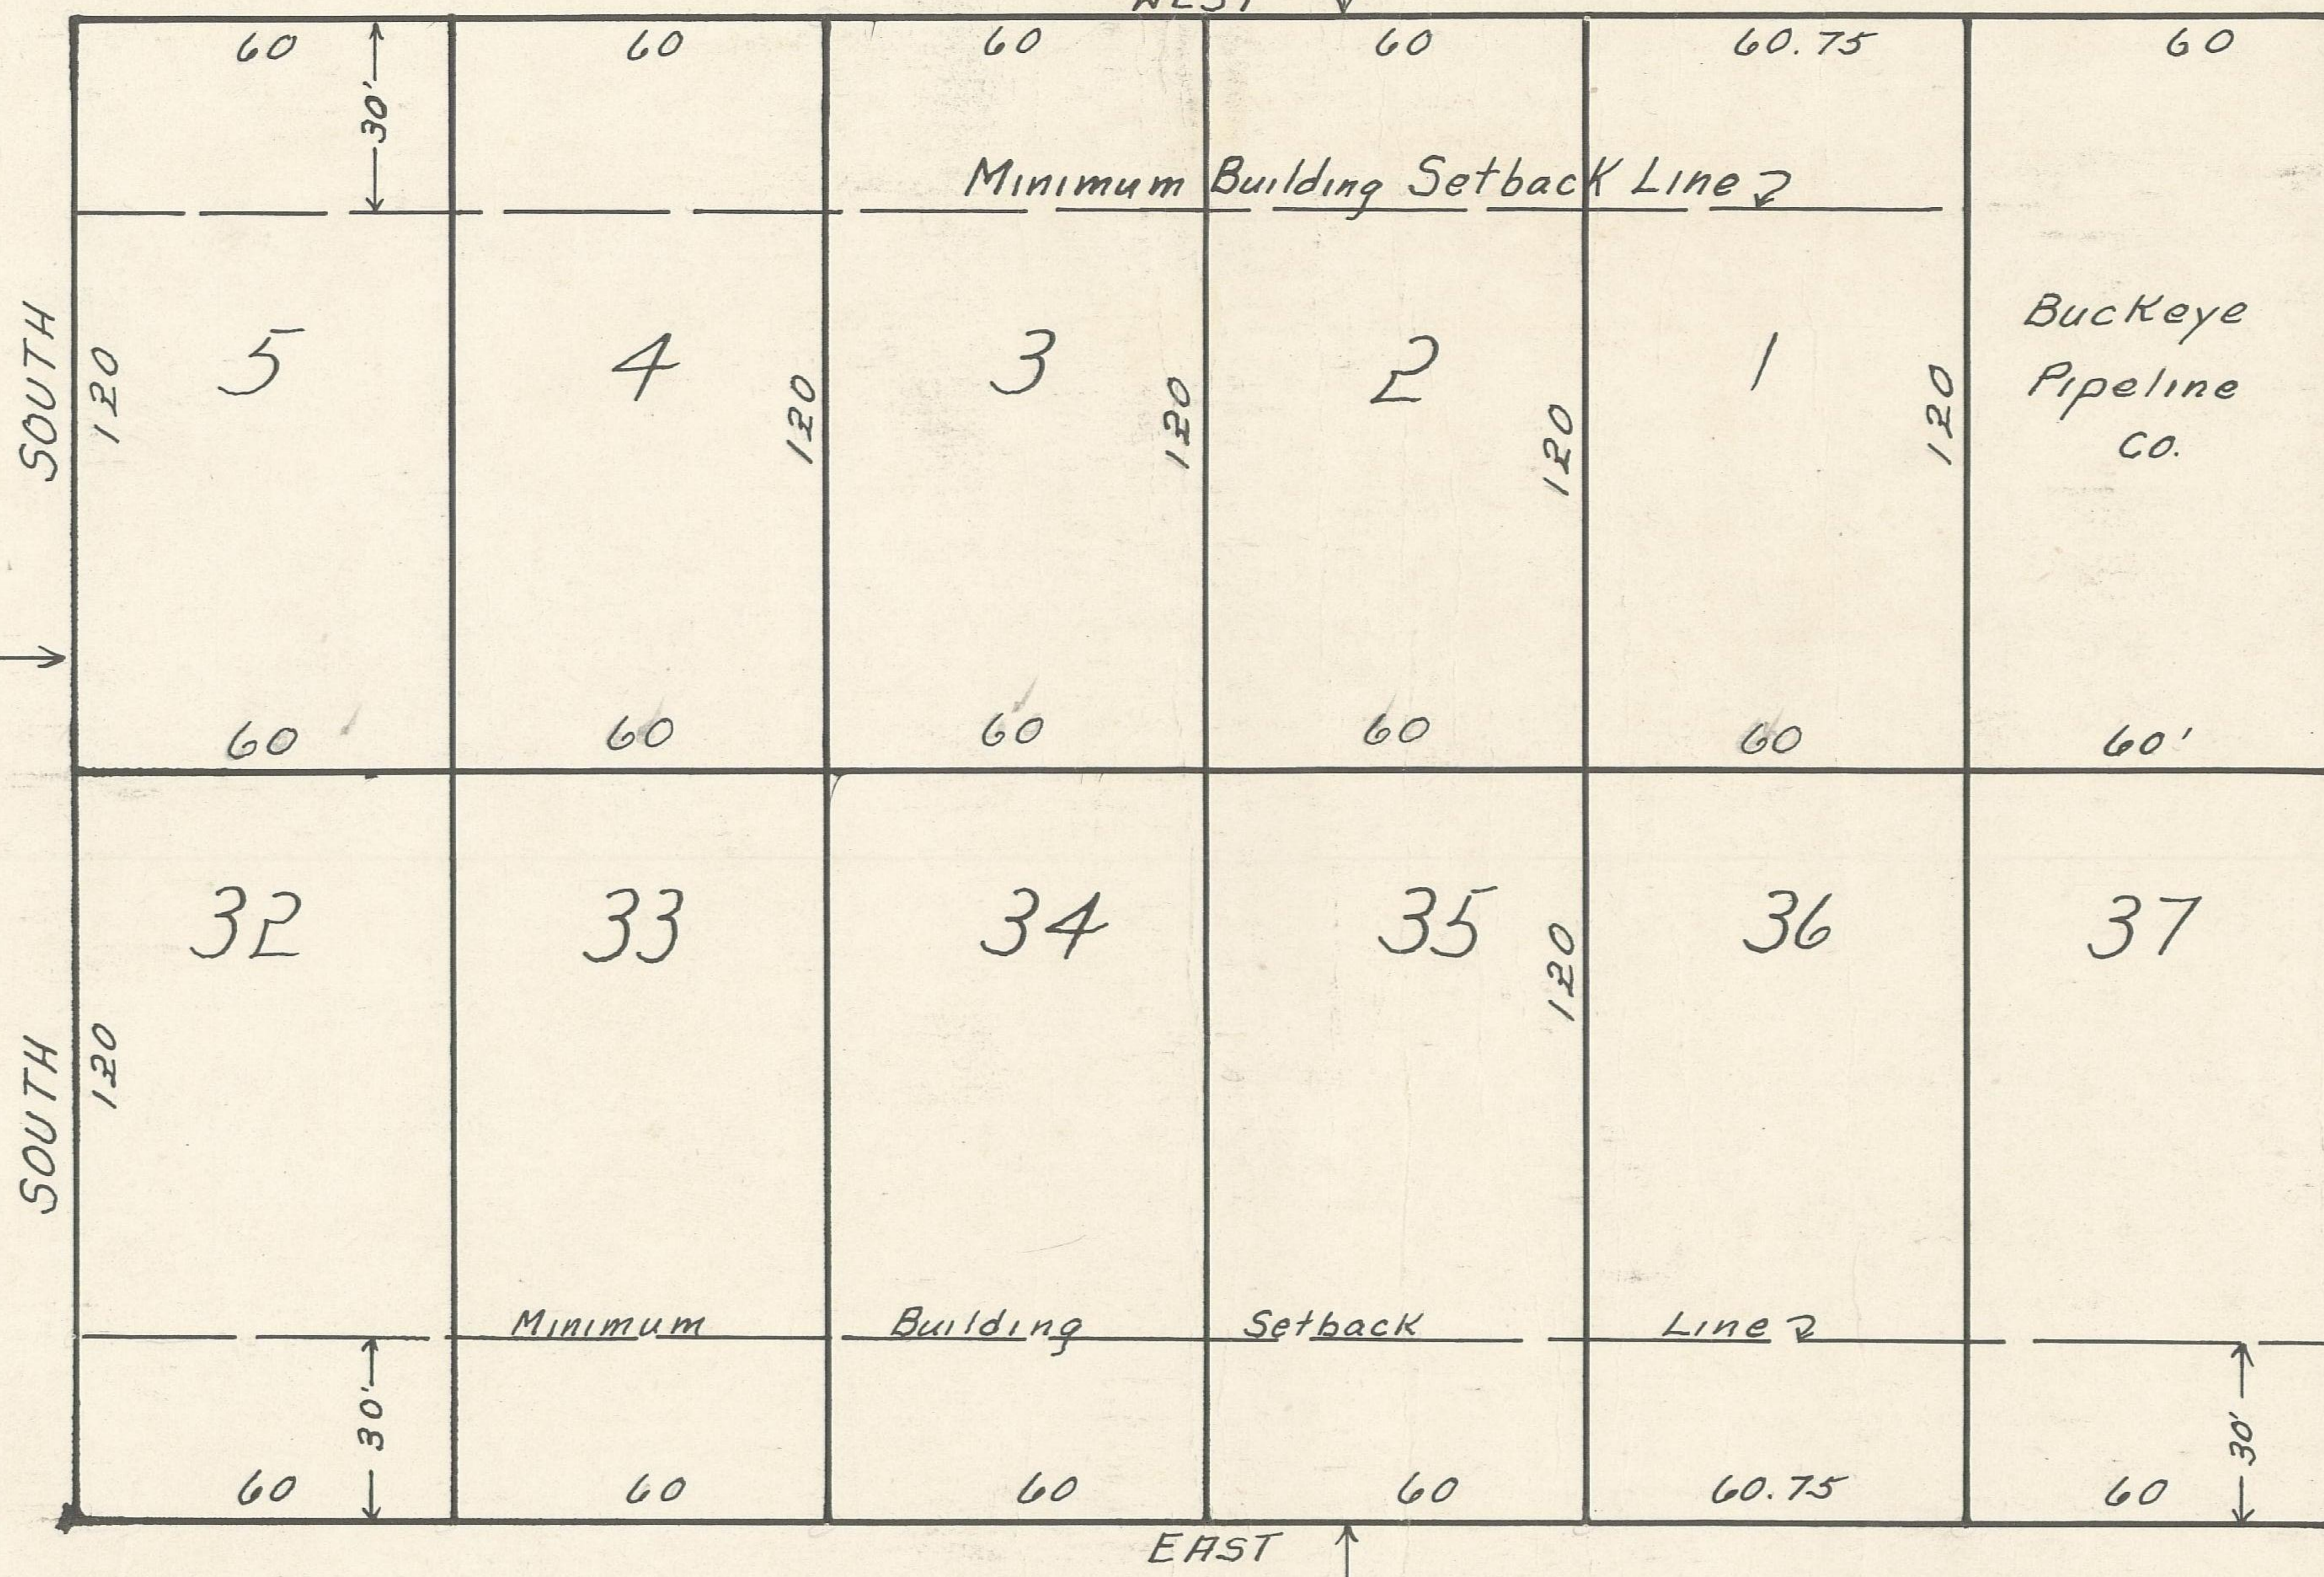


- (signed) Lewis Price
 SERVICE DIRECTOR CITY OF LOGAN, OHIO
- (S) Kenley R. Krinn
- (S) Amos P. Potts
- (S) H. Wayne Todd
- (S) Lawrence G. Ellinger

GENERAL PLAN
GRACELAND
 LOGAN OHIO

MAY 1955 J.C. OWENS C.E.

73660-8/10/55 - See Judgment Entry - Lien & Misa. Y. 4 P. 588
 # 7138A - 1/26/55 - Vacation - Lien & Misa. Y. 4 P. 332
 # 22740 2/5/64 See Misc. Vol. 3 Page 125 for Vacation of Streets

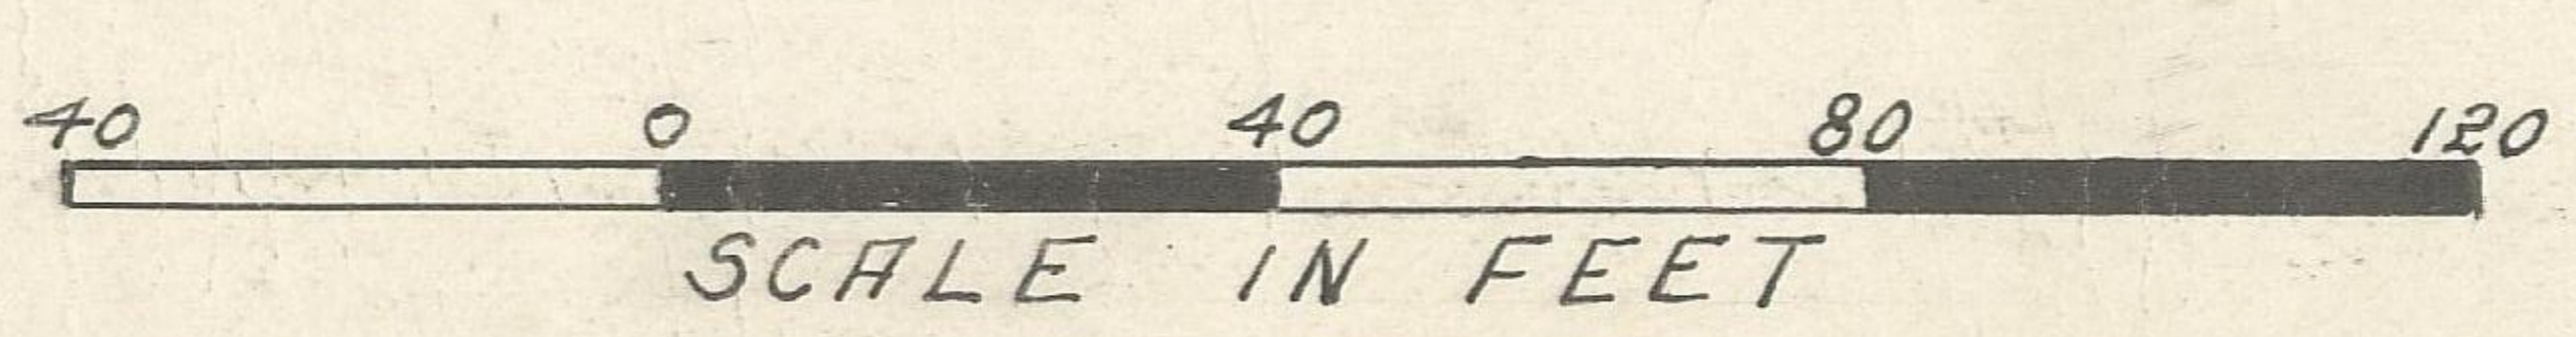

Fee \$65.90 Received September 23, 1955 at 2:20 P.M.
 File no 2040 I hereby certify the above to be a true copy of the original - Recorder
 Esther Carpenter