

Pittsburgh, Pennsylvania  
Date JAN 21 1964

COMMONWEALTH OF PENNSYLVANIA  
ALLEGHENY COUNTY SS:

Natco Corporation (formerly National Fireproofing Corporation) the owner of the lands shown on this plat and survey does hereby assent to and adopt the Allotment and numbering of lots shown on this plat and survey; acknowledges that the same was made at the request of said Natco Corporation; and does hereby dedicate to the public for use as highways or streets the areas shown as highways, roads, streets and alleys on said plat.

Before me, a Notary Public in and for said County, Personally appeared L. A. BRETZ, President, and MABEL MONHEIM, Secretary, of Natco Corporation (formerly National Fireproofing Corporation), a corporation, who acknowledged the signing of said instrument as their free act and deed individually, and as such President and Secretary, and the free corporate act and deed of said Natco Corporation.

Acknowledged and signed in presence of:



NATCO CORPORATION  
(formerly National Fireproofing Corporation)

M. A. Bretz  
P. L. Colwell

By: L. A. Bretz  
President  
By: M. Monheim  
Secretary

IN TESTIMONY WHEREOF, I have hereunto subscribed my name and affixed my official seal this 21st day of January, 1964

James O'Neill  
Notary Public  
JAMES O'NEILL, NOTARY PUBLIC  
Wilkesburg Borough, Allegheny County  
MY COMMISSION EXPIRES NOVEMBER 7, 1966

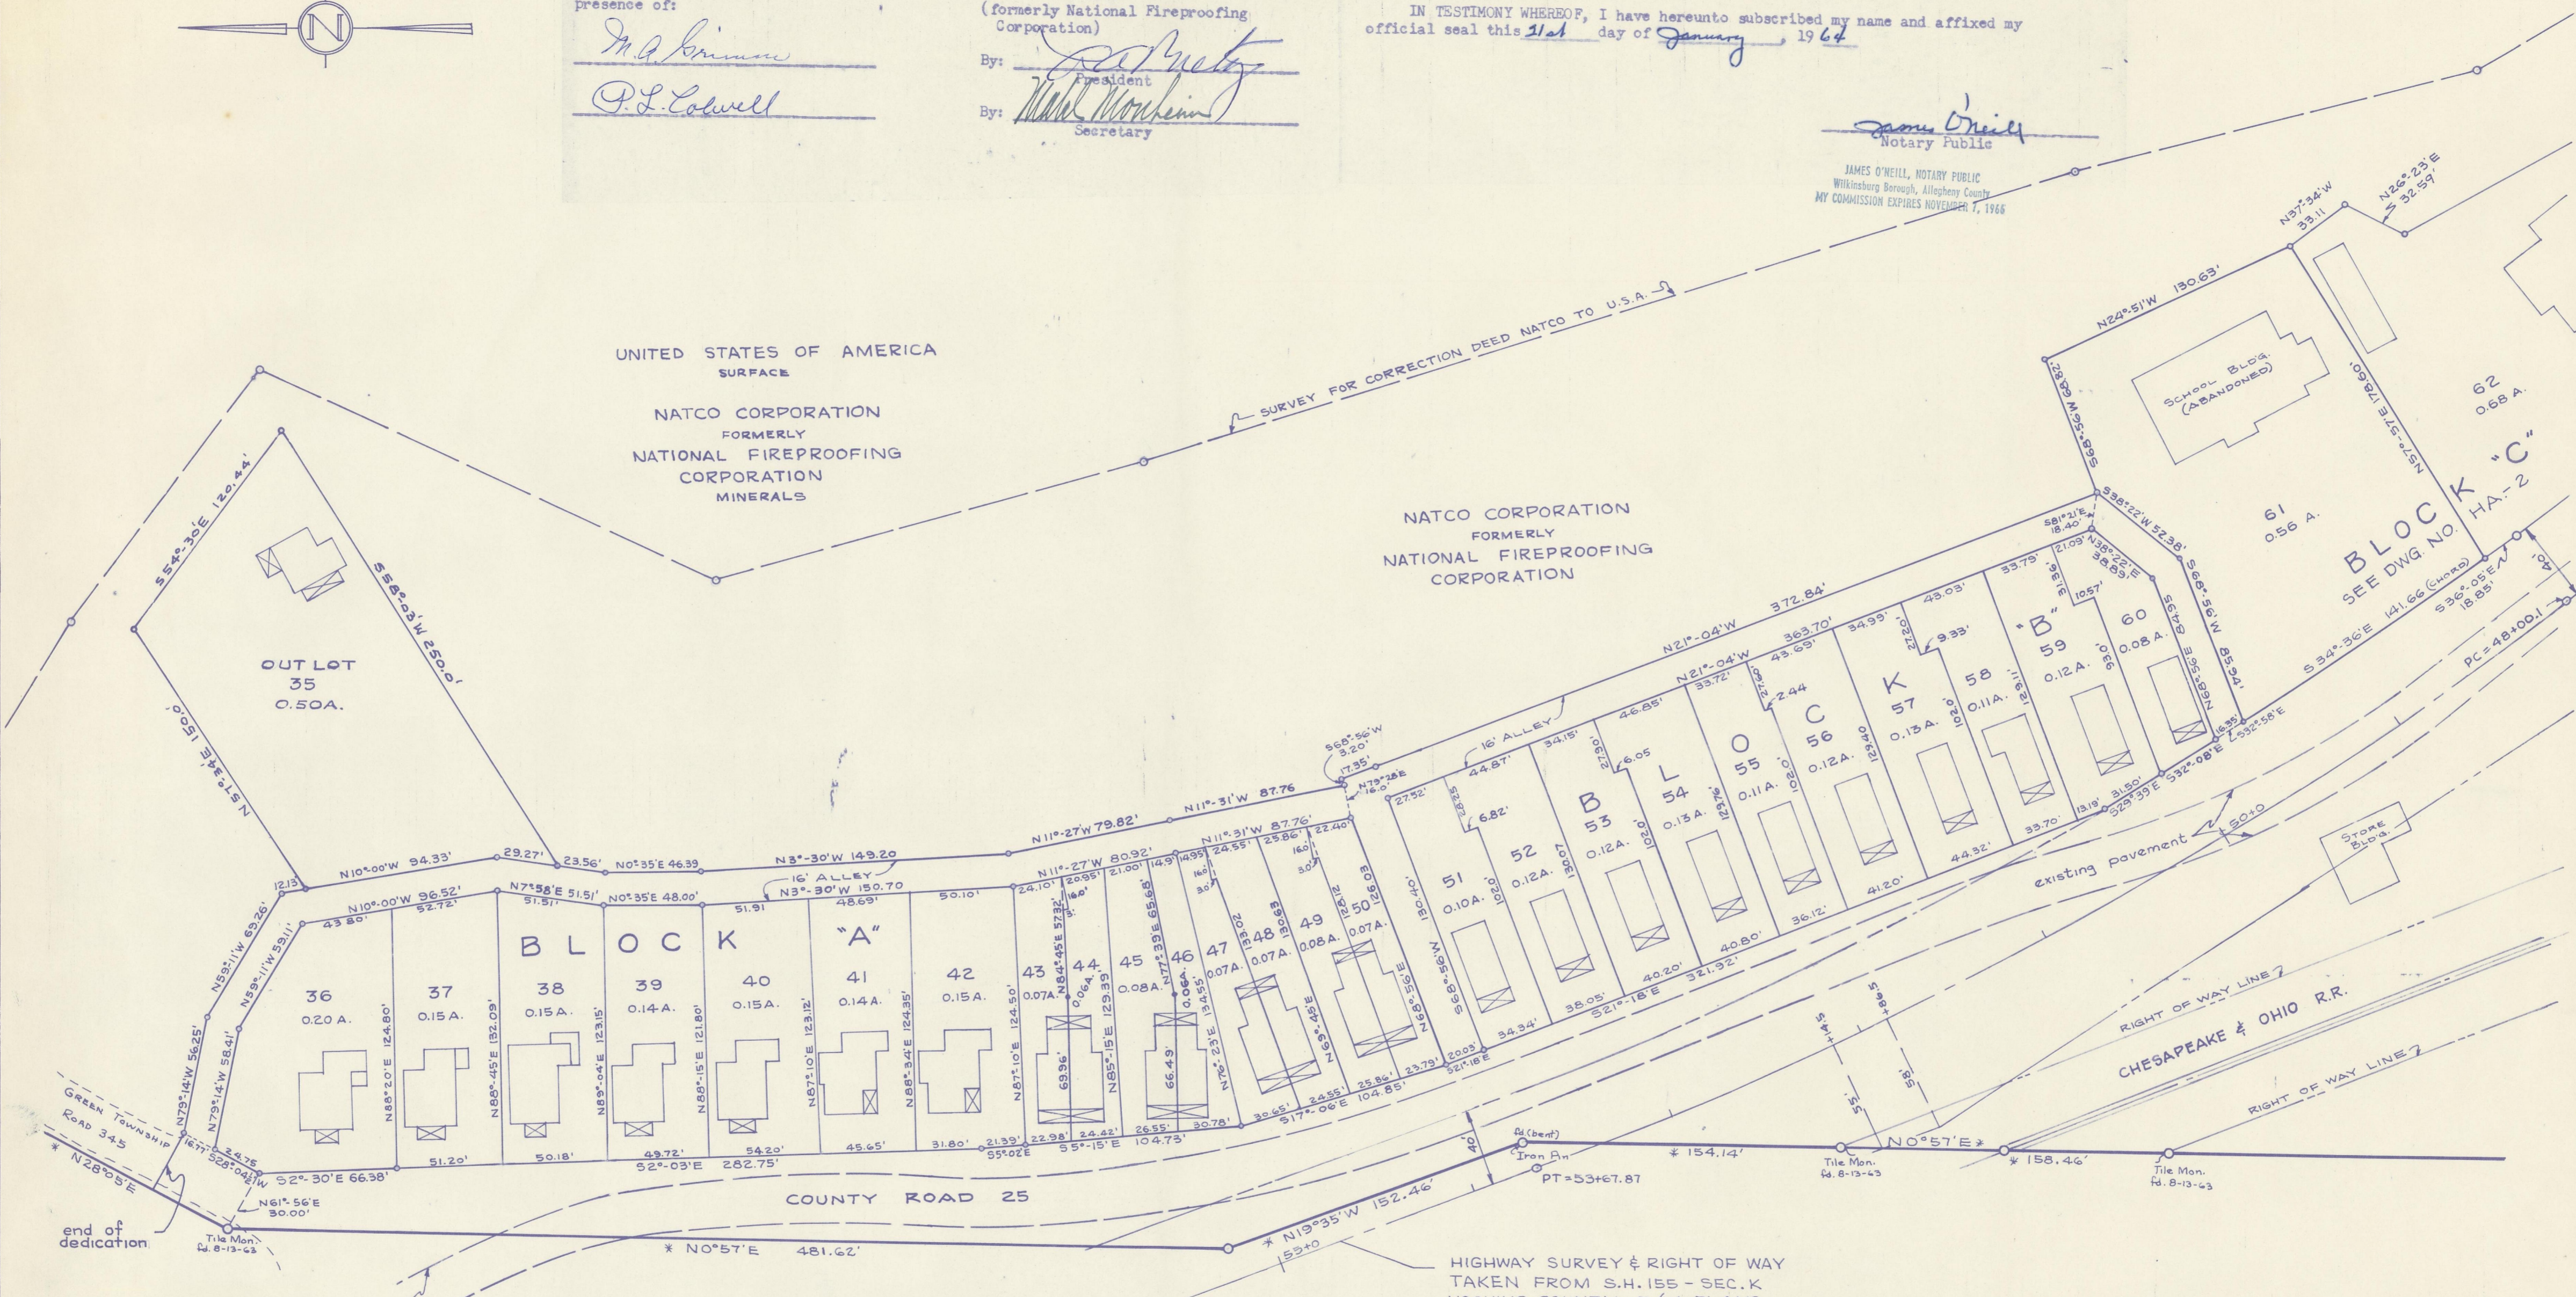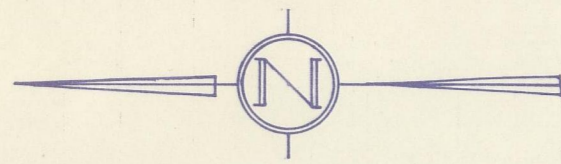

We, the undersigned, hereby certify that this plat was prepared from surveys of property and section lines by Clyde Augsburger in May 1931, and indicated thus\*; and, Allotment surveys by Richard Hunsinger in August and September 1963.

This is to certify that the Board of County Commissioners of Hocking County, Ohio, did on the 23 day of January 1964, at a regular session of said Board, approve the plat hereon for the uses and purposes stated therein.

NOTE: The shapes and dimensions of the lots were established by the location of existing structures and the present use and occupancy of the land.

Transferred on the tax duplicate this 23 day of Jan, 1964.  
Carl M. Engle  
Auditor, Hocking County, Ohio  
Received for Record this 23 day of January, 1964,  
at 11:01 A.M. Esther Carpenter  
Recorder, Hocking County, Ohio  
Recorded this 23 day of January, 1964,  
in Plat Book D Page 9  
Fee \$ 5.00 File No. 22659

Clyde Augsburger  
3319 Harrison Ave., N.W.  
Canton 9, Ohio  
Date: Jan. 18, 1964 Signed: Clyde Augsburger  
Registered Professional Engineer & Surveyor  
Richard Hunsinger  
1921 Third St. N.E.  
Canton 4, Ohio  
Date: Jan. 18, 1964 Signed: Richard Hunsinger  
Registered Professional Engineer & Surveyor

Sanction Mount  
Clerk of Board  
Thomas Deane Walter A. North  
Alta G. Shaw  
BOARD OF HOCKING COUNTY COMMISSIONERS

DETAIL SHEET NO. HA-1  
OF  
HAYDENVILLE ALLOTMENT  
HAYDENVILLE, HOCKING COUNTY, OHIO  
SCALE: 1"=50'  
DATE: JAN. 16, 1964

Approved this 23 day of Jan, 1964  
By: Albert W. Baugh  
County Engineer - Hocking County, Ohio

Approved this 22nd day of Jan., 1964  
By: Ann Beck M.D.  
Health Commissioner  
Logan-Hocking County Health Dept.

REFER TO DWG. NO. HA-M  
FOR LOCATION