
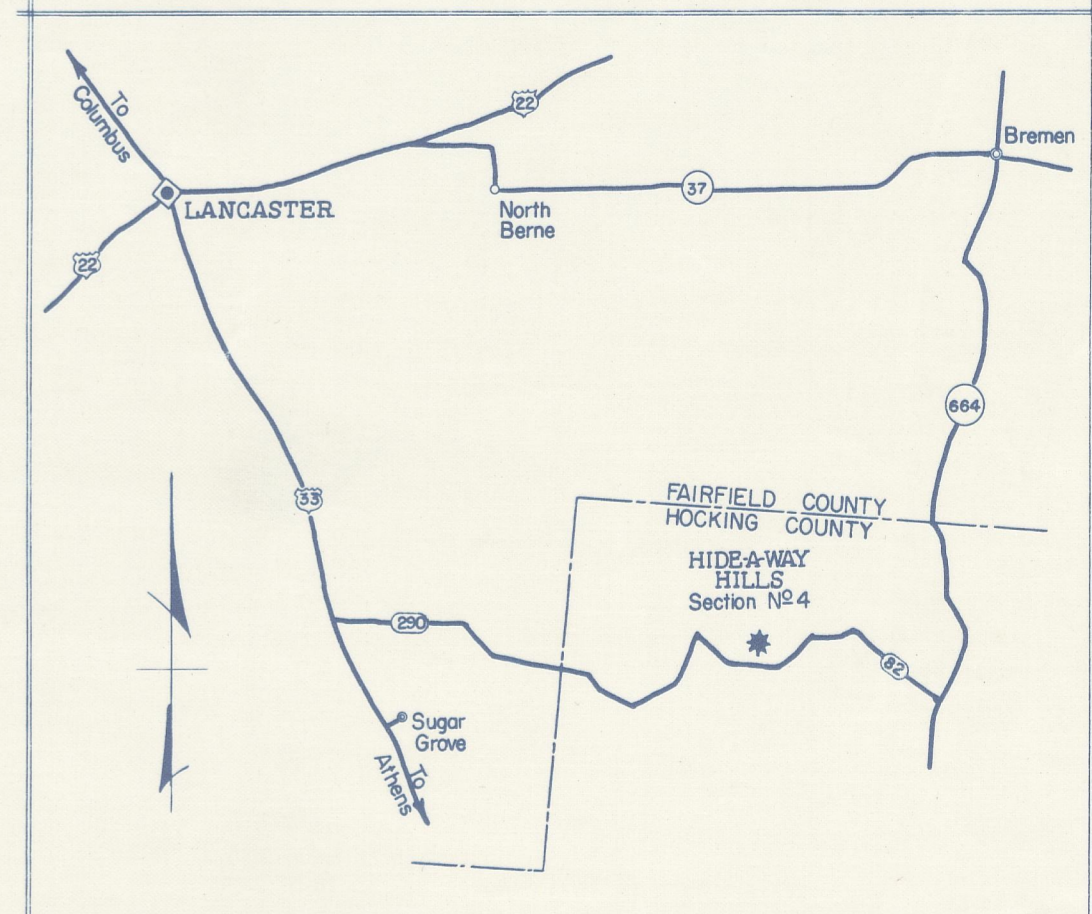


HIDE-A-WAY HILLS

SECTION N° 4

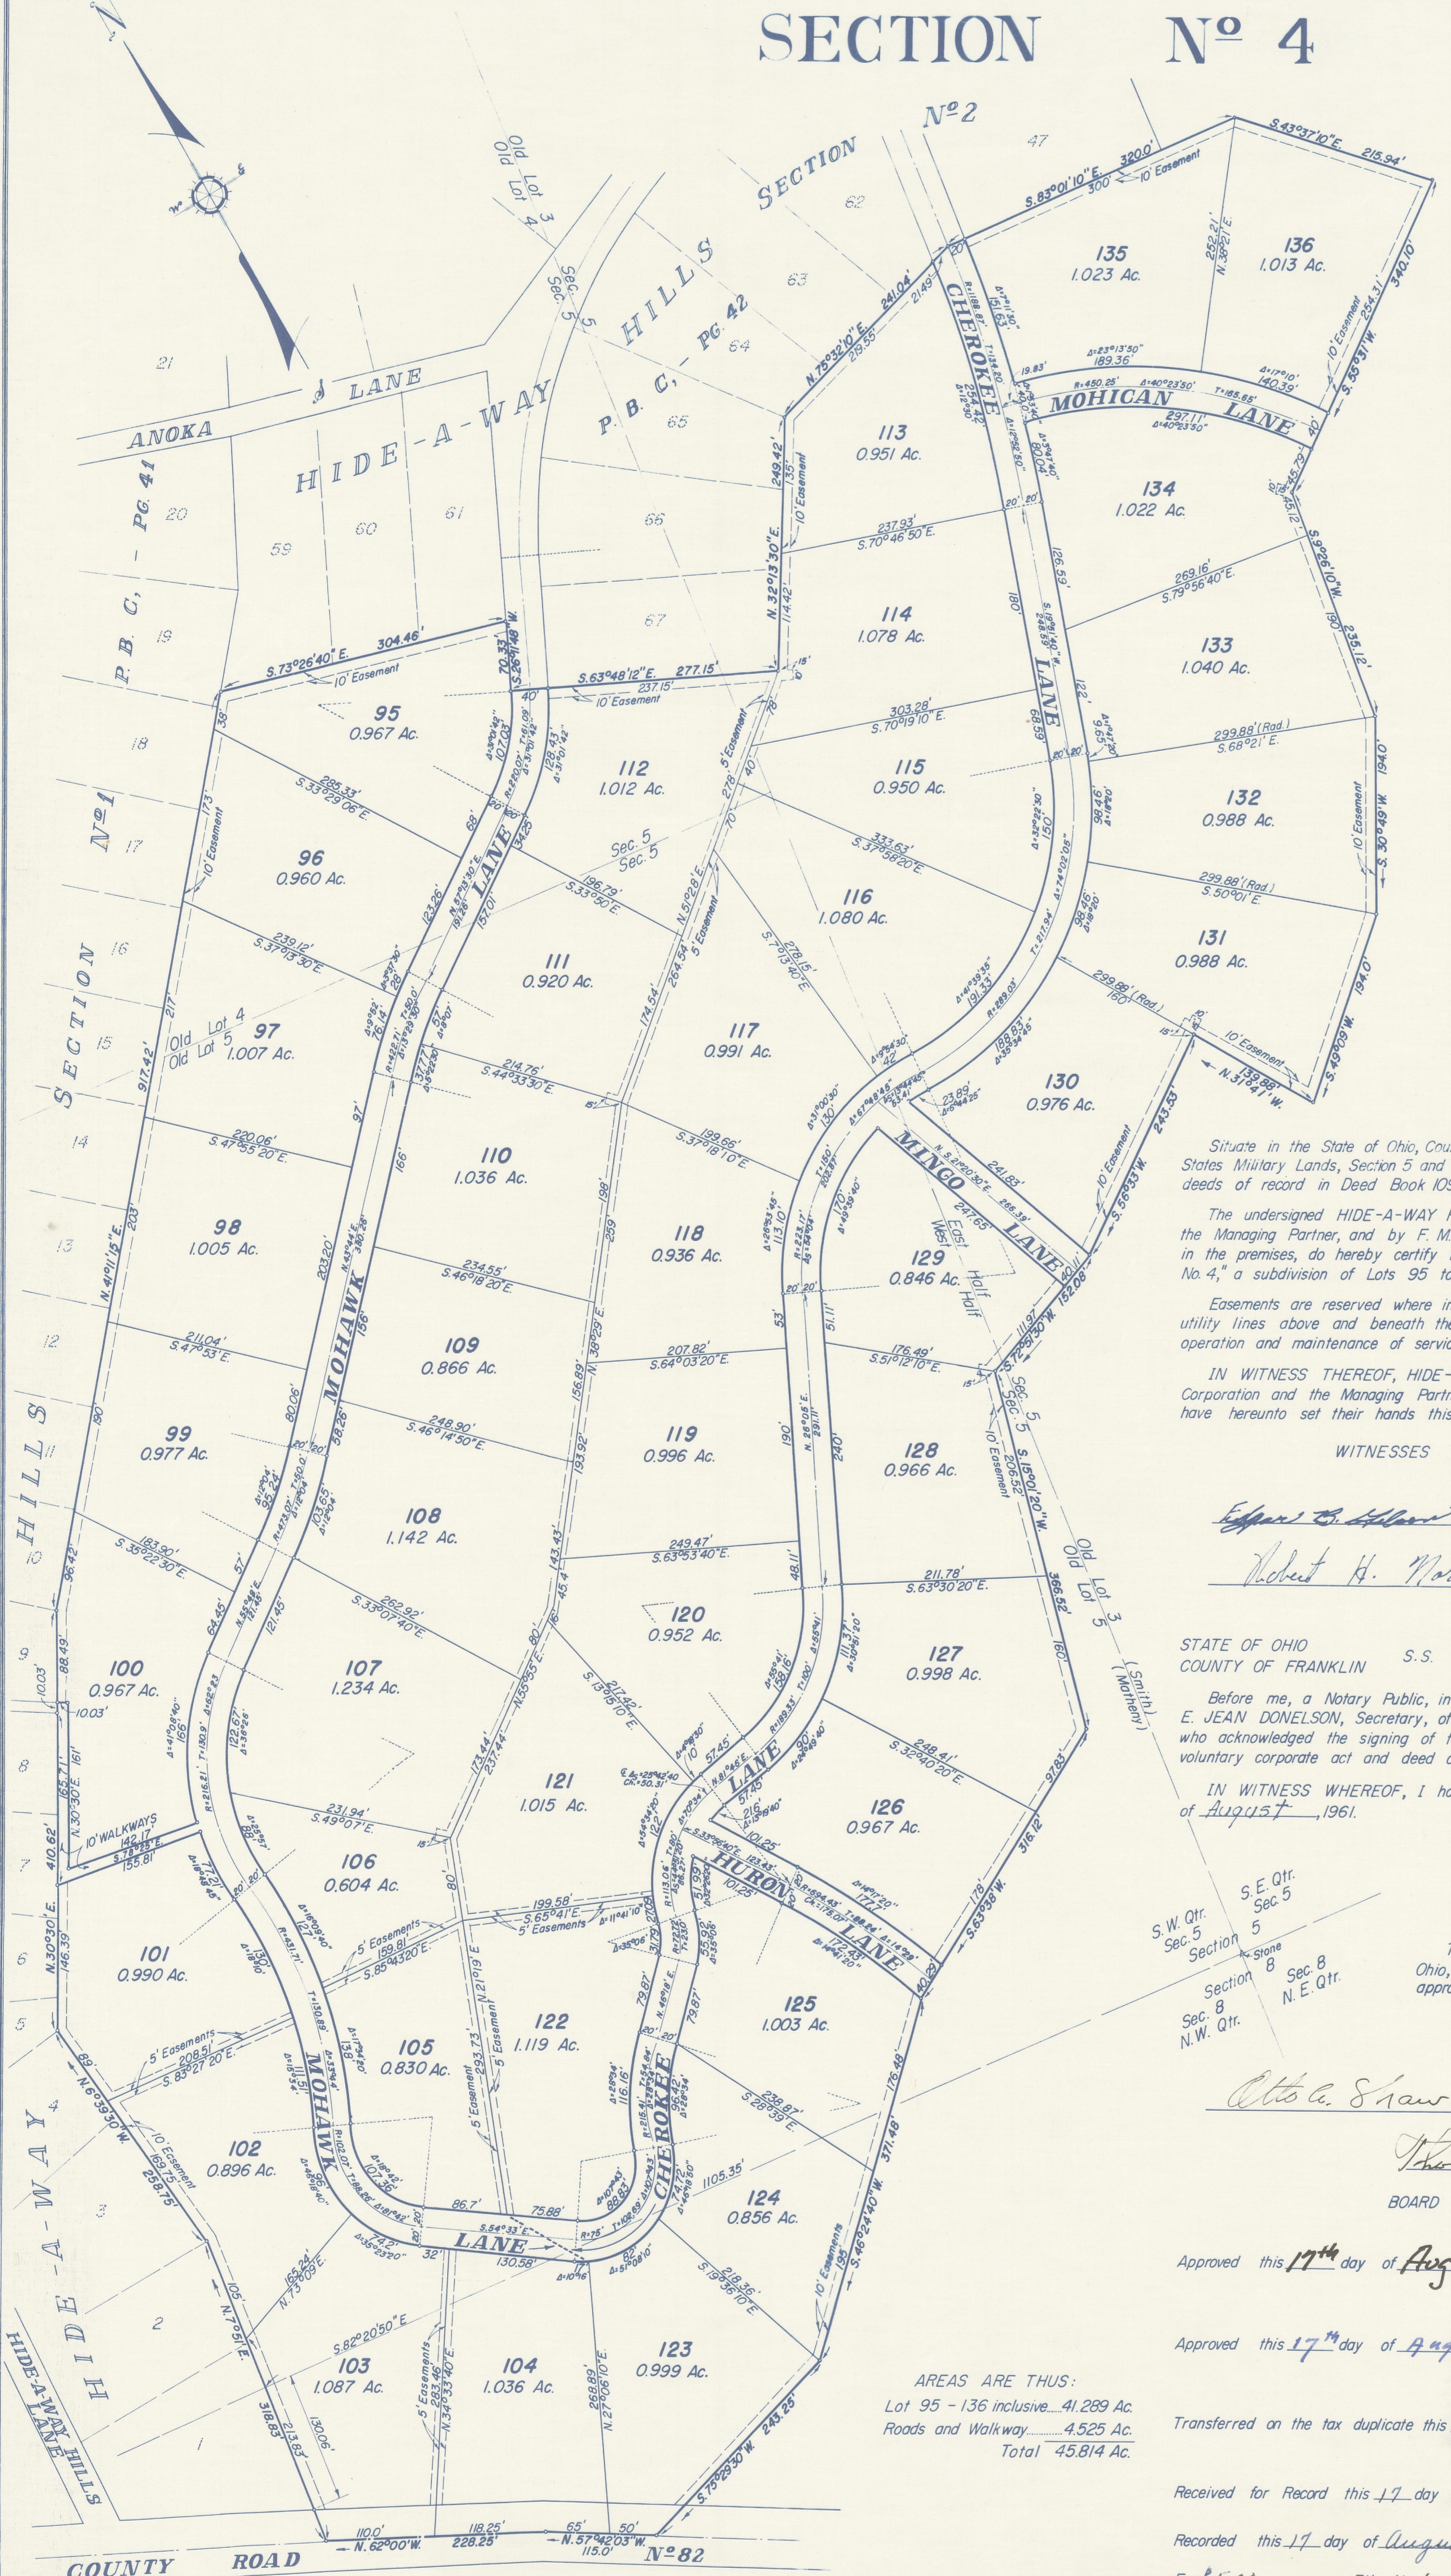

LOCATION MAP

SURVEYED & PLATTED
BY
EVANS MECHWART HAMBLETON & TILTON
CIVIL ENGINEERS & SURVEYORS
GAHANNA, OHIO

100' 50' 0' 100' 200'
GRAPHIC SCALE

July, 1961

We do hereby certify that we have surveyed the above premises and prepared the attached plat and that said plat is correct. All dimensions are shown in feet on decimal parts thereof. Dimensions on curves are chord measurement.

By *Obenauer*
Registered Surveyor #4652

Situate in the State of Ohio, County of Hocking, Township of Marion, Township 15 North, Range 17 West, United States Military Lands, Section 5 and 8, being 45.814 acres of tracts conveyed to HIDE-A-WAY HILLS CO., by deeds of record in Deed Book 109, Page 369 and Deed Book 109, Page 399, Recorder's Office, Hocking County, Ohio.

The undersigned HIDE-A-WAY HILLS CO., an Ohio Partnership, by JEDO ESTATES, INC., an Ohio Corporation, the Managing Partner, and by F. M. DONELSON, President, and E. JEAN DONELSON, Secretary, duly authorized in the premises, do hereby certify that the plat hereon correctly represents its "HIDE-A-WAY HILLS, SECTION No. 4," a subdivision of Lots 95 to 136 inclusive and do hereby accept this plat of same.

Easements are reserved where indicated on the plat for the construction, operation and maintenance of public utility lines above and beneath the surface of the ground and where necessary are for the construction, operation and maintenance of service connections to adjacent lots and lands and for storm drainage.

IN WITNESS THEREOF, HIDE-A-WAY HILLS CO., an Ohio Partnership, by JEDO ESTATES, INC., an Ohio Corporation and the Managing Partner, by F. M. DONELSON, President, and E. JEAN DONELSON, Secretary, have hereunto set their hands this 17th day of August, 1961.

WITNESSES

HIDE-A-WAY HILLS CO.
by JEDO ESTATES, INC.

F. M. Donelson
F. M. Donelson, President

E. Jean Donelson
E. Jean Donelson, Secretary

STATE OF OHIO
COUNTY OF FRANKLIN S.S.

Before me, a Notary Public, in and for said County, personally came F. M. DONELSON, President, and E. JEAN DONELSON, Secretary, of JEDO ESTATE, INC., Managing Partner of HIDE-A-WAY HILLS CO., who acknowledged the signing of the foregoing certificate to be their voluntary act and deed and the voluntary corporate act and deed of said Corporation for the uses and purposes therein expressed.

IN WITNESS WHEREOF, I have hereunto set my hand and affixed my official seal this 17th day of August, 1961.

Robert R. Morris
Notary Public, Franklin County, Ohio
My Commission Expires Nov. 14, 1962

This is to certify that the Board of County Commissioners of Hocking County, Ohio, did on the 17th day of August, 1961, at a regular session of said Board, approve the plat hereon for the uses and purposes stated therein.

Carl J. Engle
Clerk of Board

Otto A. Shaw
Thomas J. Danvers

BOARD OF HOCKING COUNTY COMMISSIONERS

Approved this 17th day of August, 1961, By *Albert W. Kubit*
County Surveyor

Approved this 17th day of August, 1961, By *AM Boock*
Hocking County District Board of Health

Transferred on the tax duplicate this 17th day of August, 1961, *Carl J. Engle*
Auditor, Hocking County, Ohio

Received for Record this 17th day of August, 1961, at 1:50 P.M. *Esther Carpenter*
Recorder, Hocking County, Ohio

Recorded this 17th day of August, 1961, in Plat Book 6, Page 44

Fee \$5.00 File No. 16552

AREAS ARE THUS:
Lot 95 - 136 inclusive... 41.289 Ac.
Roads and Walkway... 4.525 Ac.
Total 45.814 Ac.