


# HIDE-A-WAY HILLS

## SECTION No 37

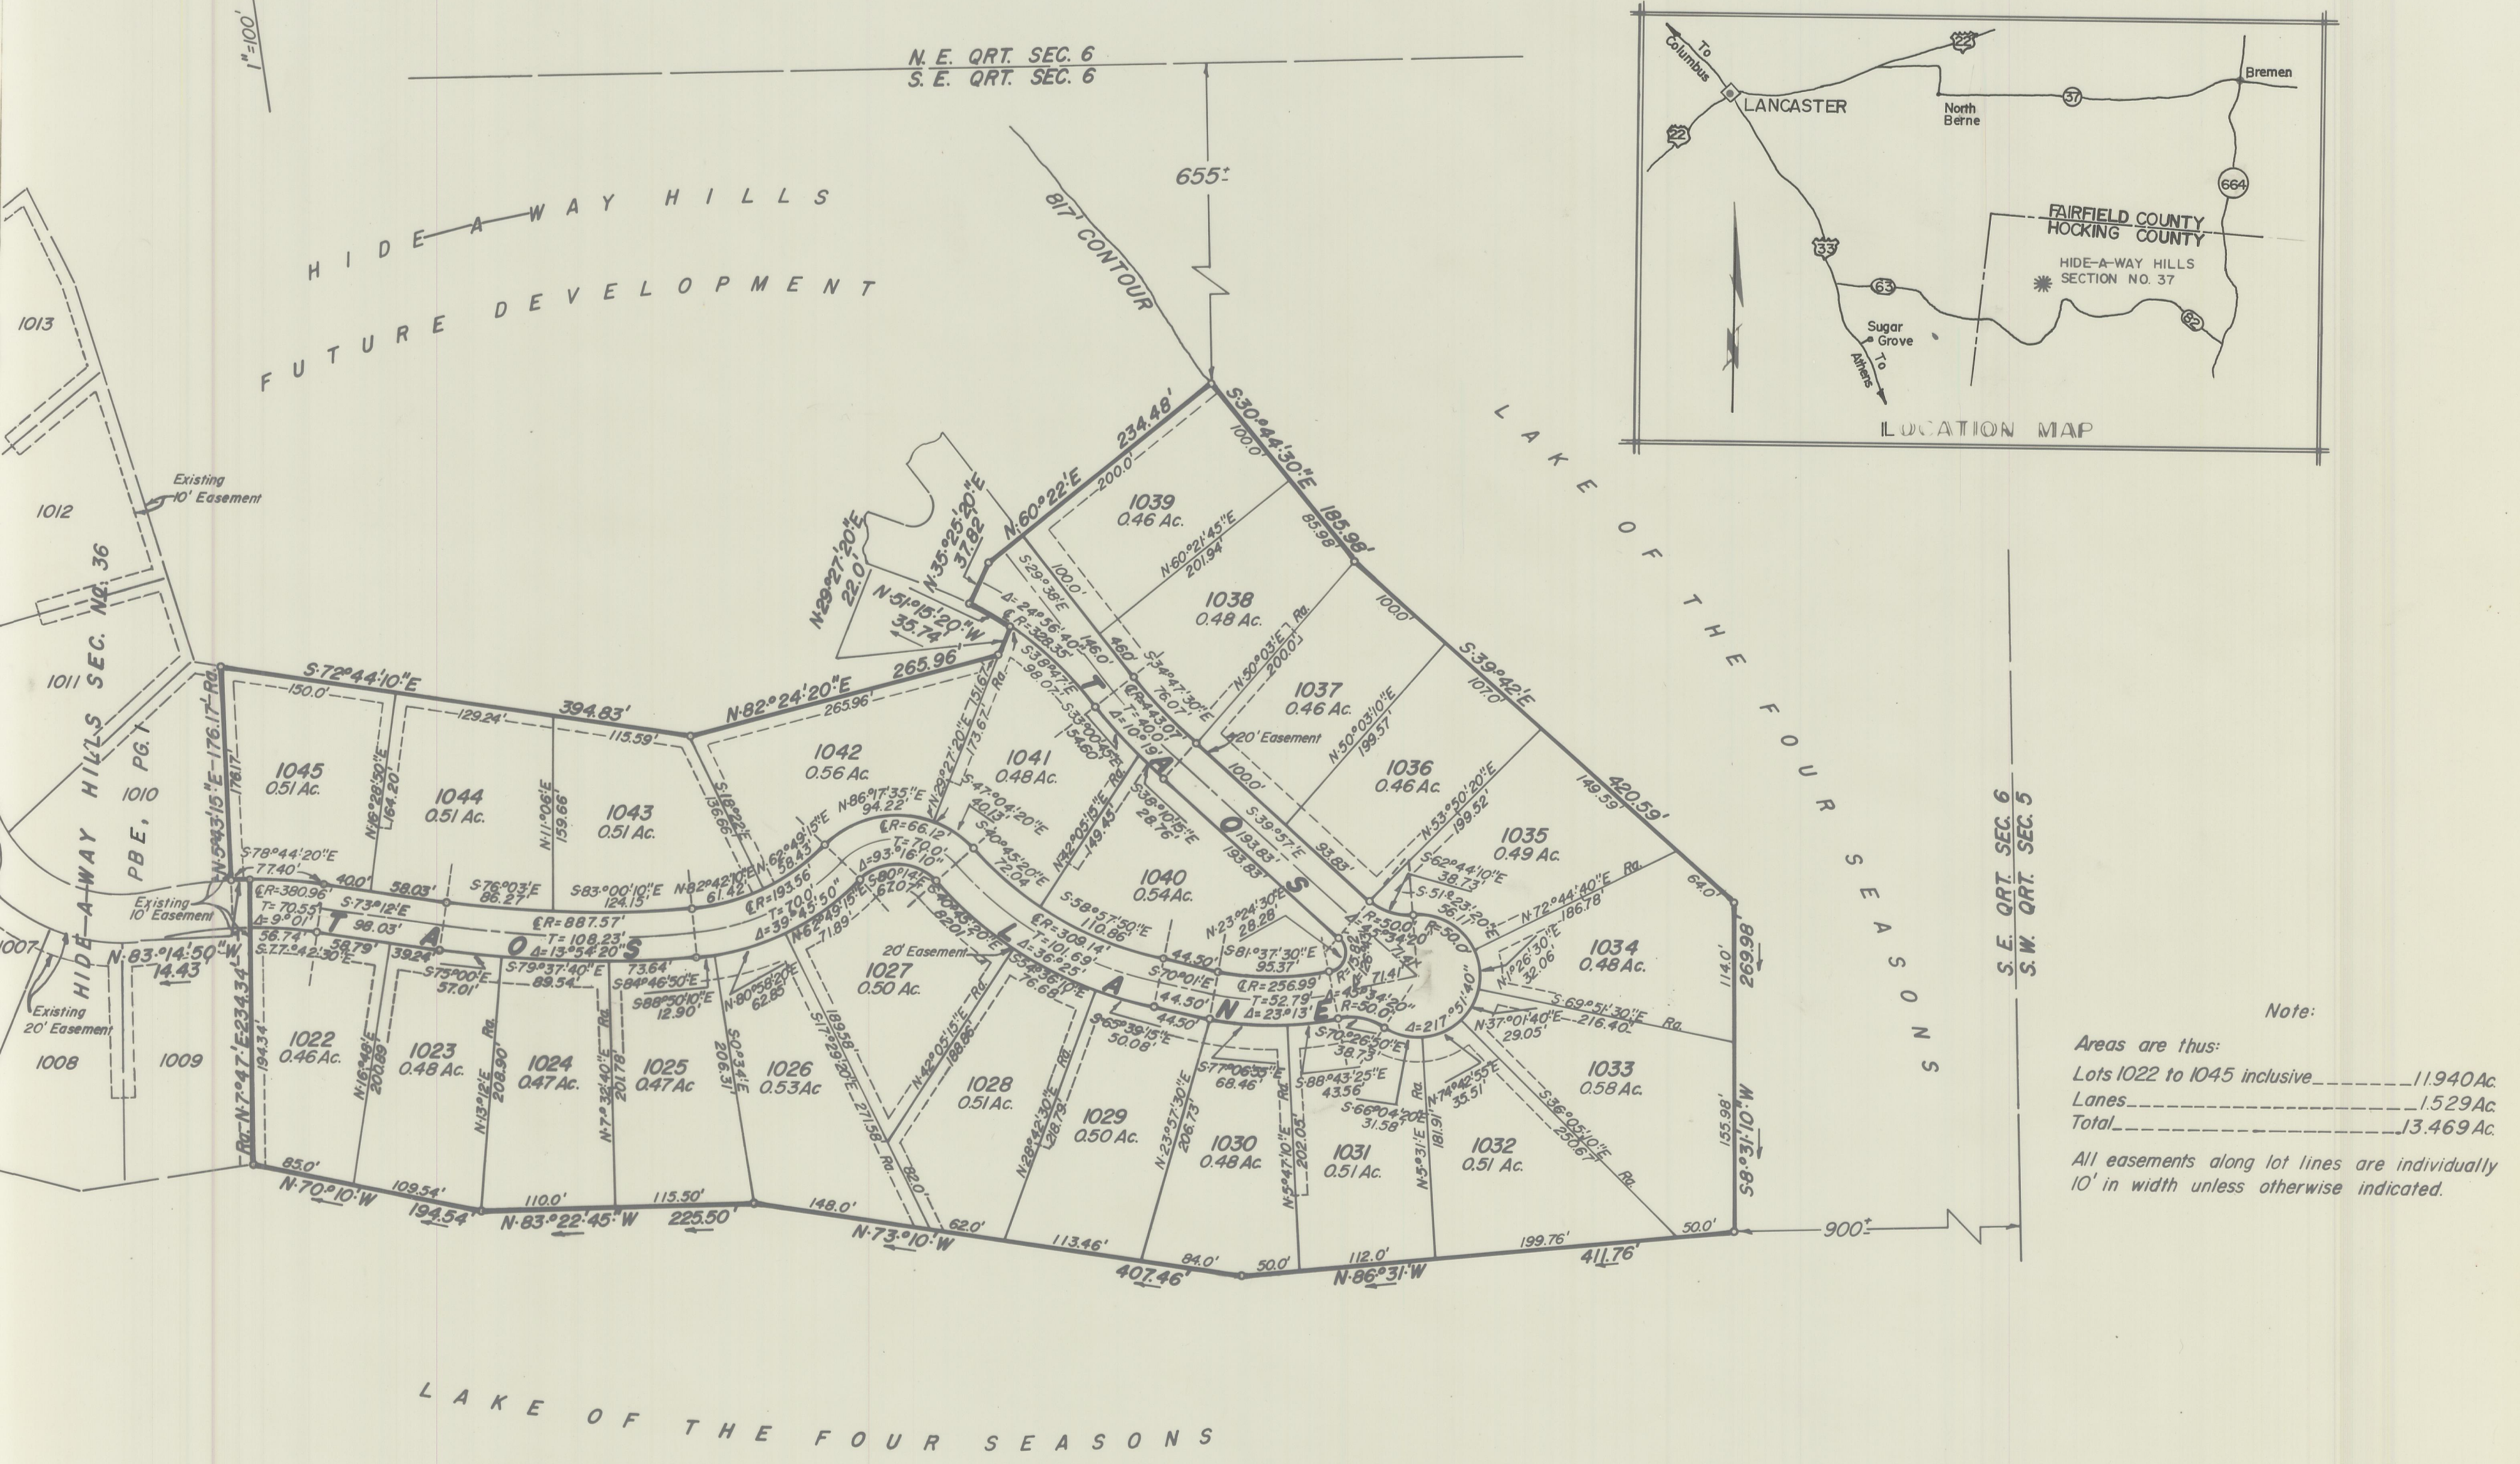

Situated in the State of Ohio, County of Hocking, Township of Marion, Township 15 North, Range 17 West, Section 6, United States Congress Lands and being 13.469 acres of tracts as conveyed to the "HIDE-A-WAY HILLS CO." by deed of record in Deed Book 109, Page 395, Recorder's Office, Hocking County, Ohio.

The undersigned HIDE-A-WAY HILLS CO., an Ohio Partnership, by JEDO ESTATES, INC., an Ohio Corporation, the Managing Partner, by HYLAS A. HILLIARD, Vice President, duly authorized in the premises, does hereby certify that the plat hereon correctly represents its "HIDE-A-WAY HILLS SECTION NO 37," a subdivision of Lots 1022 to 1045 inclusive, and does hereby accept this plat of same.

Easements are reserved where indicated on the plat for the construction, operation and maintenance of public utility lines above and beneath the surface of the ground and where necessary are for the construction, operation and maintenance of service connections to adjacent lots and lands and for storm drainage. Said easements are also reserved for use as hiking and riding trails by members of the Hide-A-Way Hills Club.

IN WITNESS THEREOF, HIDE-A-WAY HILLS CO., an Ohio Partnership, by JEDO ESTATES, INC., an Ohio Corporation and the Managing Partner, by HYLAS A. HILLIARD, Vice President, has hereunto set his hand this 7th day of Dec., 1965.

WITNESSES:  
 HIDE-A-WAY HILLS CO.  
 by JEDO ESTATES, INC.  
 Robert A. Ramsay  
 Robert E. Thompson  
 Hylas A. Hilliard, Vice President

This is to certify that the Board of County Commissioners of Hocking County, Ohio, did on the 16th day of December, 1965, at a regular session of said Board, approve the plat hereon for the uses and purposes stated therein.

Otto A. Shaw  
 Howard C. Blum  
 Thomas J. Duncan  
 BOARD OF HOCKING COUNTY COMMISSIONERS

Approved this 16th day of December, 1965 By Cephe O. Chaderwood  
 Hocking County Engineer

Approved this 7th day of DEC., 1965 By Am Books M.D.  
 Hocking County District Board of Health

Transferred on the tax duplicate this 16 day of Dec., 1965 Carl W. Engh  
 Auditor, Hocking County, Ohio

Received for Record this 16 day of Dec., 1965, at 11:11 A.M. Esther Carpenter  
 Recorder, Hocking County, Ohio

Recorded this 16 day of Dec., 1965 in Plat Book E, Page 2  
 Fee \$ 5.00 File No. 28196

STATE OF OHIO S.S.  
 COUNTY OF HOCKING

Before me, a Notary Public, in and for said County, personally came HYLAS A. HILLIARD, Vice President, of JEDO ESTATES, INC., Managing Partner of HIDE-A-WAY HILLS CO., who acknowledged the signing of the foregoing certificate to be his voluntary act and deed and the voluntary corporate act and deed of said Corporation for the uses and purposes therein expressed.

IN WITNESS WHEREOF, I have hereunto set my hand and affixed my official seal this 7th day of December, 1965.

Robert A. Ramsay  
 Notary Public, State of Ohio  
 My Commission Expires Indefinite Commission

SURVEYED & PLATTED BY  
 HIDE-A-WAY HILLS ENGINEERING DEPT.  
 MARION TOWNSHIP, HOCKING COUNTY, OHIO

o = IRON PIN    Δ = STONE    SCALE 1"=100'

We do hereby certify that we have surveyed the above premises and prepared the attached plat and that said plat is correct. All dimensions are shown in feet and decimal parts thereof. Dimensions on curves are chord measurements.

By William M. Watkins  
 Registered Surveyor # S-5216