
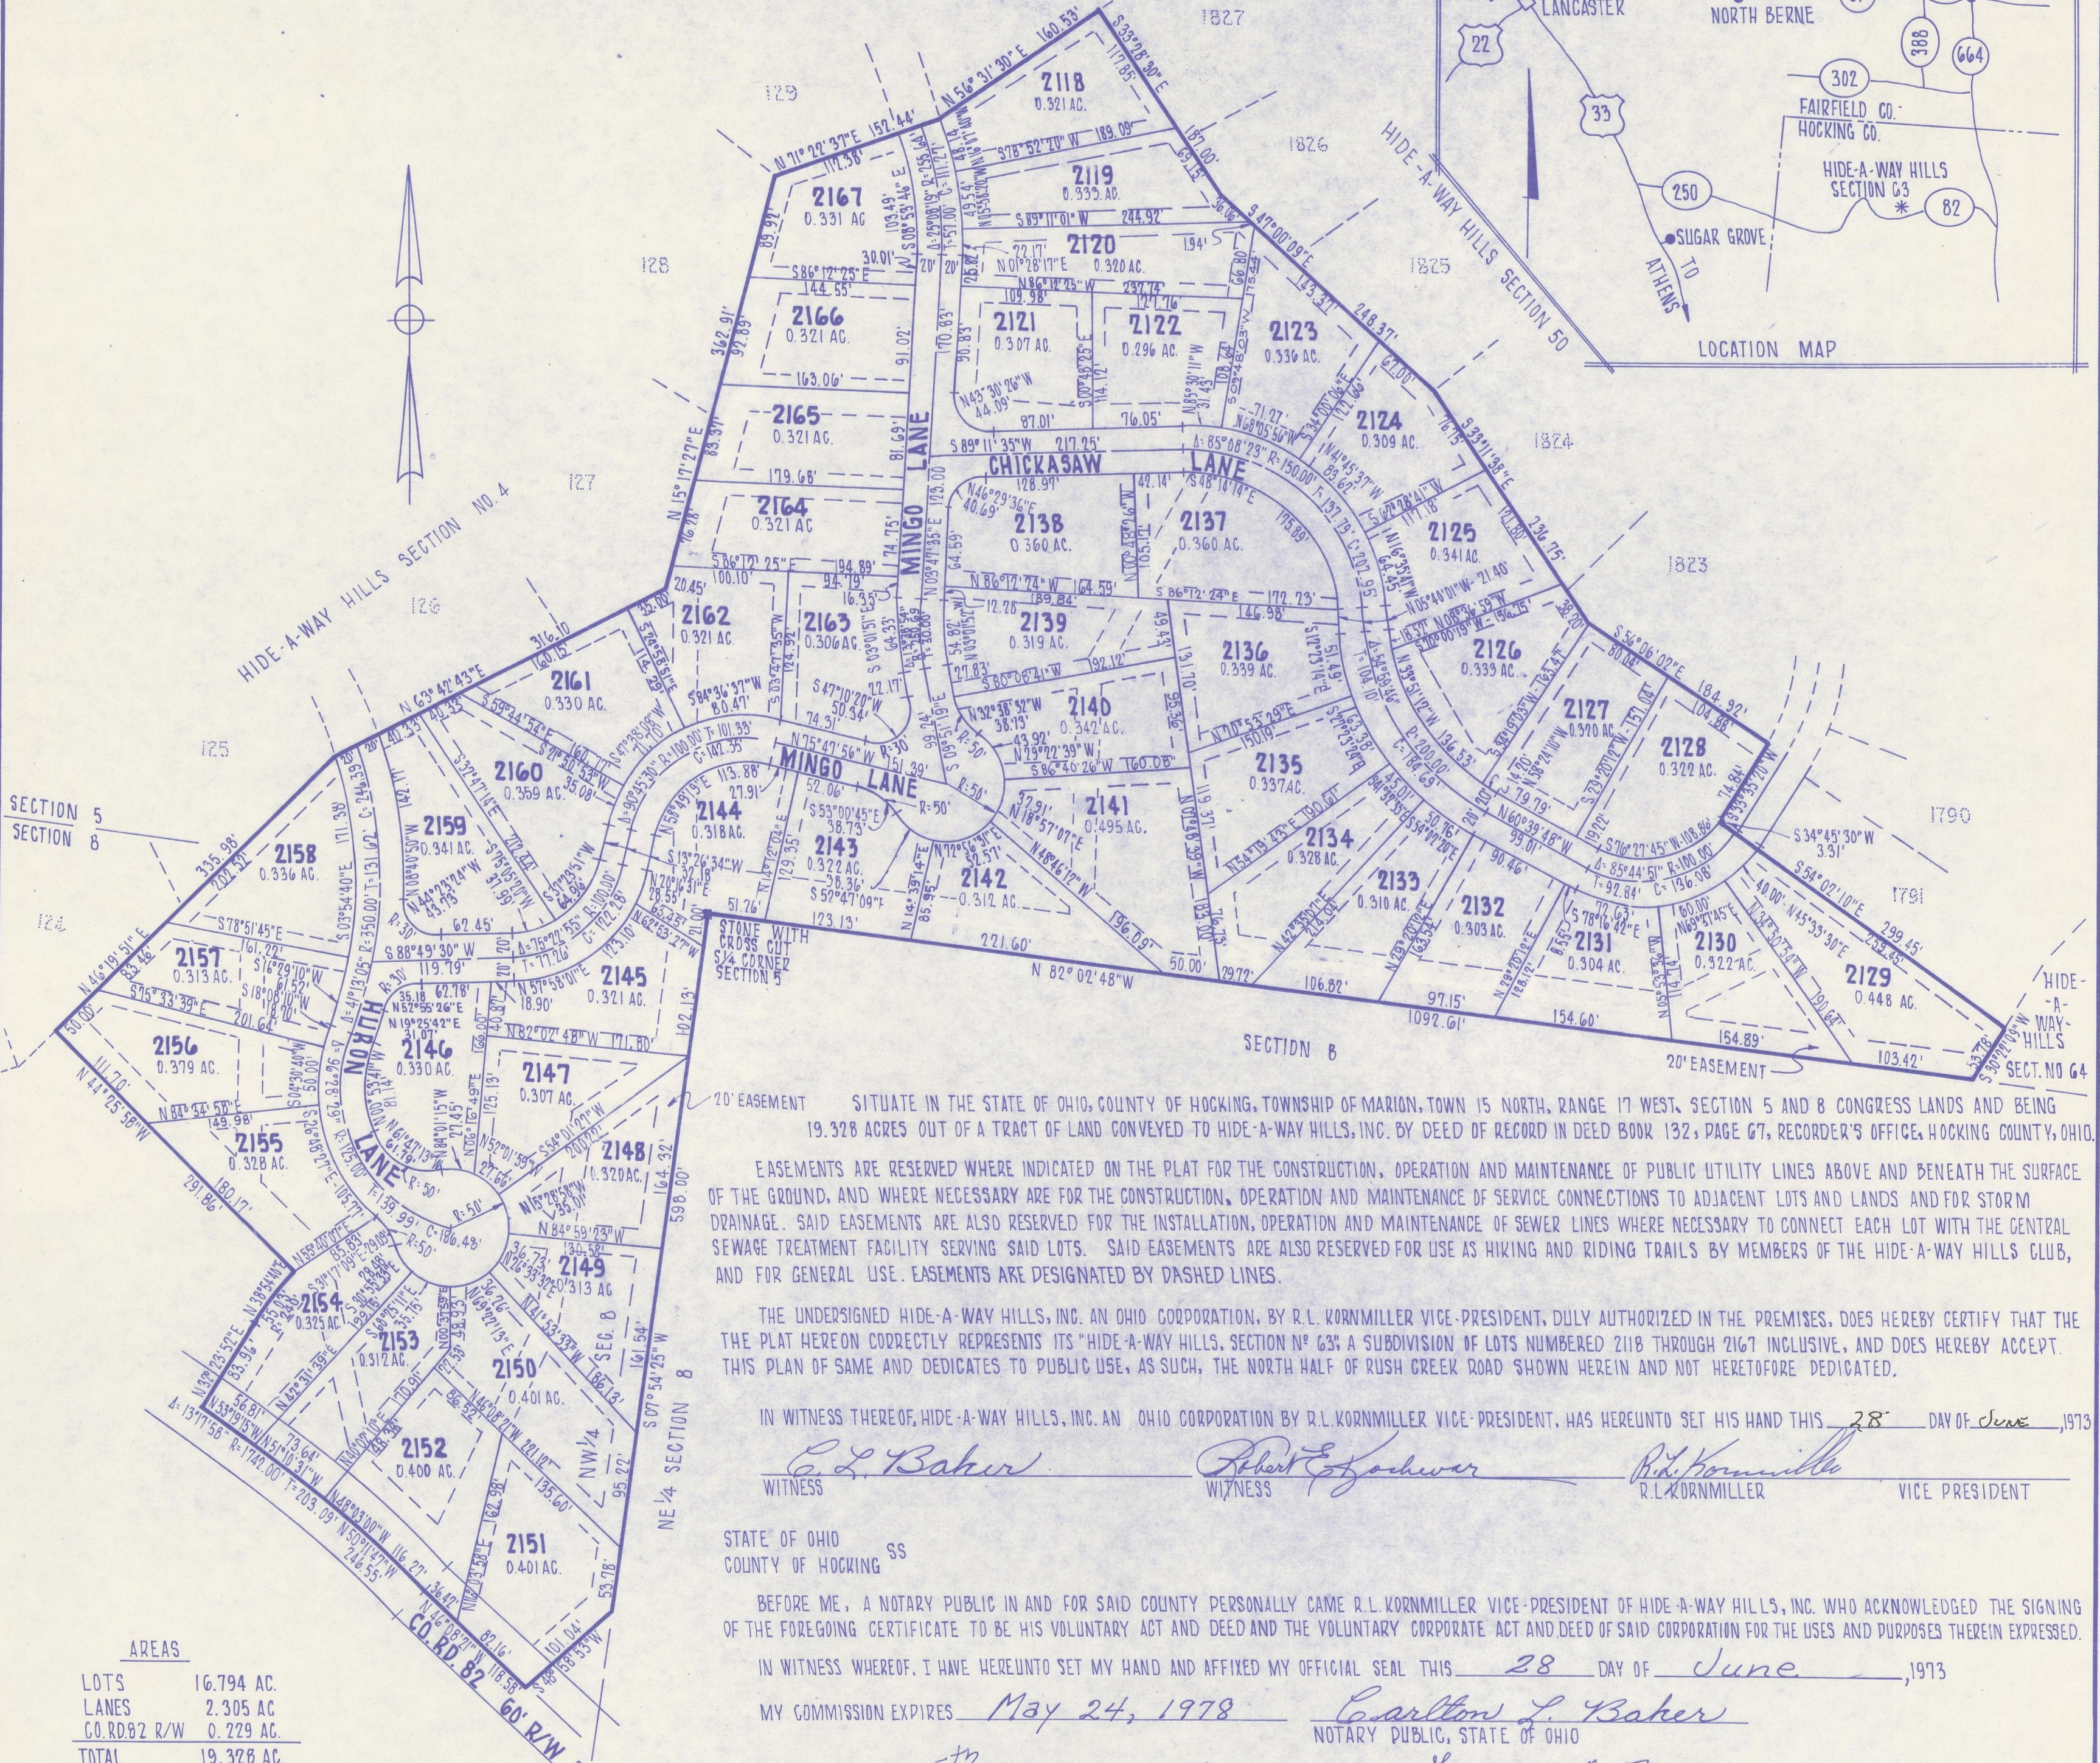


HIDE-A-WAY HILLS

SECTION NO. 63

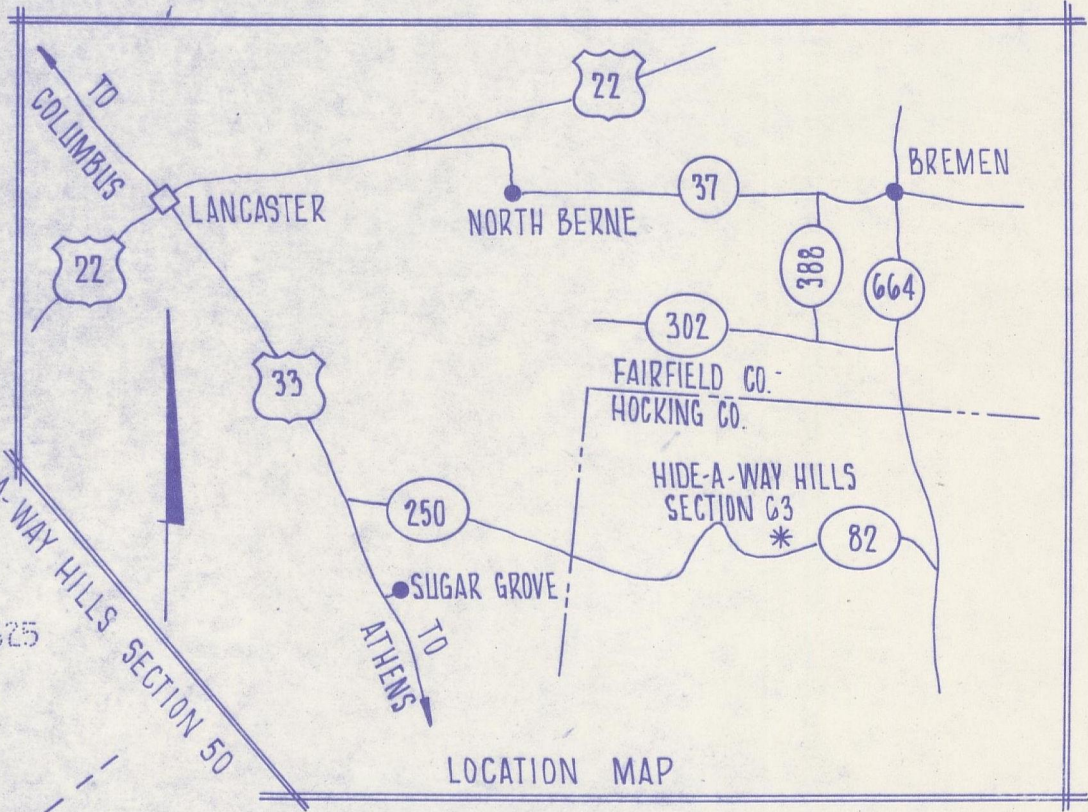

AREAS

LOTS	16.794 AC.
LANES	2.305 AC.
CO. RD. R/W	0.229 AC.
TOTAL	19.328 AC.

"Notice of Vacation of Lots"
 Said premises & lots have been vacated.
 Lots numbered 2118 through 2167, inclusive
 #5117 See Misc. Vol 1, Page 1130, May 2, 1983

SITUATE IN THE STATE OF OHIO, COUNTY OF HOCKING, TOWNSHIP OF MARION, TOWN 15 NORTH, RANGE 17 WEST, SECTION 5 AND 8 CONGRESS LANDS AND BEING 19.328 ACRES OUT OF A TRACT OF LAND CONVEYED TO HIDE-A-WAY HILLS, INC. BY DEED OF RECORD IN DEED BOOK 132, PAGE 67, RECORDER'S OFFICE, HOCKING COUNTY, OHIO.

EASEMENTS ARE RESERVED WHERE INDICATED ON THE PLAT FOR THE CONSTRUCTION, OPERATION AND MAINTENANCE OF PUBLIC UTILITY LINES ABOVE AND BENEATH THE SURFACE OF THE GROUND, AND WHERE NECESSARY ARE FOR THE CONSTRUCTION, OPERATION AND MAINTENANCE OF SERVICE CONNECTIONS TO ADJACENT LOTS AND LANDS AND FOR STORM DRAINAGE. SAID EASEMENTS ARE ALSO RESERVED FOR THE INSTALLATION, OPERATION AND MAINTENANCE OF SEWER LINES WHERE NECESSARY TO CONNECT EACH LOT WITH THE CENTRAL SEWAGE TREATMENT FACILITY SERVING SAID LOTS. SAID EASEMENTS ARE ALSO RESERVED FOR USE AS HIKING AND RIDING TRAILS BY MEMBERS OF THE HIDE-A-WAY HILLS CLUB, AND FOR GENERAL USE. EASEMENTS ARE DESIGNATED BY DASHED LINES.

THE UNDERSIGNED HIDE-A-WAY HILLS, INC. AN OHIO CORPORATION, BY R.L. KORNMILLER VICE-PRESIDENT, DULY AUTHORIZED IN THE PREMISES, DOES HEREBY CERTIFY THAT THE PLAT HEREON CORRECTLY REPRESENTS ITS "HIDE-A-WAY HILLS, SECTION NO. 63: A SUBDIVISION OF LOTS NUMBERED 2118 THROUGH 2167 INCLUSIVE, AND DOES HEREBY ACCEPT THIS PLAN OF SAME AND DEDICATES TO PUBLIC USE, AS SUCH, THE NORTH HALF OF RUSH CREEK ROAD SHOWN HEREIN AND NOT HERETOFORE DEDICATED.

IN WITNESS THEREOF, HIDE-A-WAY HILLS, INC. AN OHIO CORPORATION, HAS HEREUNTO SET HIS HAND THIS 28 DAY OF June, 1973

C. L. Baker WITNESS
Robert E. Gardner WITNESS
R. L. Kornmiller VICE PRESIDENT

STATE OF OHIO SS
 COUNTY OF HOCKING

BEFORE ME, A NOTARY PUBLIC IN AND FOR SAID COUNTY PERSONALLY CAME R.L. KORNMILLER VICE-PRESIDENT OF HIDE-A-WAY HILLS, INC. WHO ACKNOWLEDGED THE SIGNING OF THE FOREGOING CERTIFICATE TO BE HIS VOLUNTARY ACT AND DEED AND THE VOLUNTARY CORPORATE ACT AND DEED OF SAID CORPORATION FOR THE USES AND PURPOSES THEREIN EXPRESSED.

IN WITNESS WHEREOF, I HAVE HEREUNTO SET MY HAND AND AFFIXED MY OFFICIAL SEAL THIS 28 DAY OF June, 1973

MY COMMISSION EXPIRES May 24, 1978
Carlton L. Baker
 NOTARY PUBLIC, STATE OF OHIO

APPROVED THIS 5th DAY OF July, 1973
George A. Mara
 HOCKING COUNTY ENGINEER

CHICKASAW, MINGO AND HURON LANES NOT DEDICATED FOR PUBLIC USE.

THIS IS TO CERTIFY THE BOARD OF COUNTY COMMISSIONERS OF HOCKING COUNTY, DID ON THE 6th DAY OF July, 1973 AT A REGULAR SESSION OF SAID BOARD APPROVE THE PLAT HEREON FOR THE USES STATED HEREIN.

Wilma Gonyea CLERK OF BOARD
John L. Bumpgardner BOARD OF HOCKING COUNTY COMMISSIONERS
James R. McLean

APPROVED THIS 28th DAY OF June, 1973 BY Donald A. Roberts
 HOCKING COUNTY DISTRICT BOARD OF HEALTH

TRANSFERRED ON TAX DUPLICATE THIS 11th DAY OF July, 1973
James Grey
 AUDITOR, HOCKING COUNTY, OHIO

RECEIVED FOR RECORD THIS 11th DAY OF July, 1973 AT 10:15 AM
Esther Carpenter
 RECORDER, HOCKING COUNTY, OHIO

RECORDED THIS 11th DAY OF July, 1973 IN PLAT BOOK F PAGE 36

FEE \$ 10.00 FILE NO. 16524

WE DO HEREBY CERTIFY THAT WE HAVE SURVEYED THE ABOVE PREMISES AND PREPARED THE ATTACHED PLAT AND THAT SAID PLAT IS CORRECT.

ALL DIMENSIONS ARE SHOWN IN FEET AND DECIMAL PARTS THEREOF. DIMENSIONS ON CURVES ARE CHORD MEASUREMENTS. ALL CORNER RADII ARE 3000' UNLESS OTHERWISE NOTED. ALL EASEMENTS ARE 10.00' IN WIDTH UNLESS OTHERWISE NOTED.

SCALE 1" = 100'

THE THOMAS ENGINEERING & SURVEYING CO.
 3803 SULLIVANT AVE. COLUMBUS, OHIO
 ORDER NO. 415-71

Robert S. Watts
 REGISTERED SURVEYOR