


HIDE-A-WAY HILLS

SECTION NO. 76

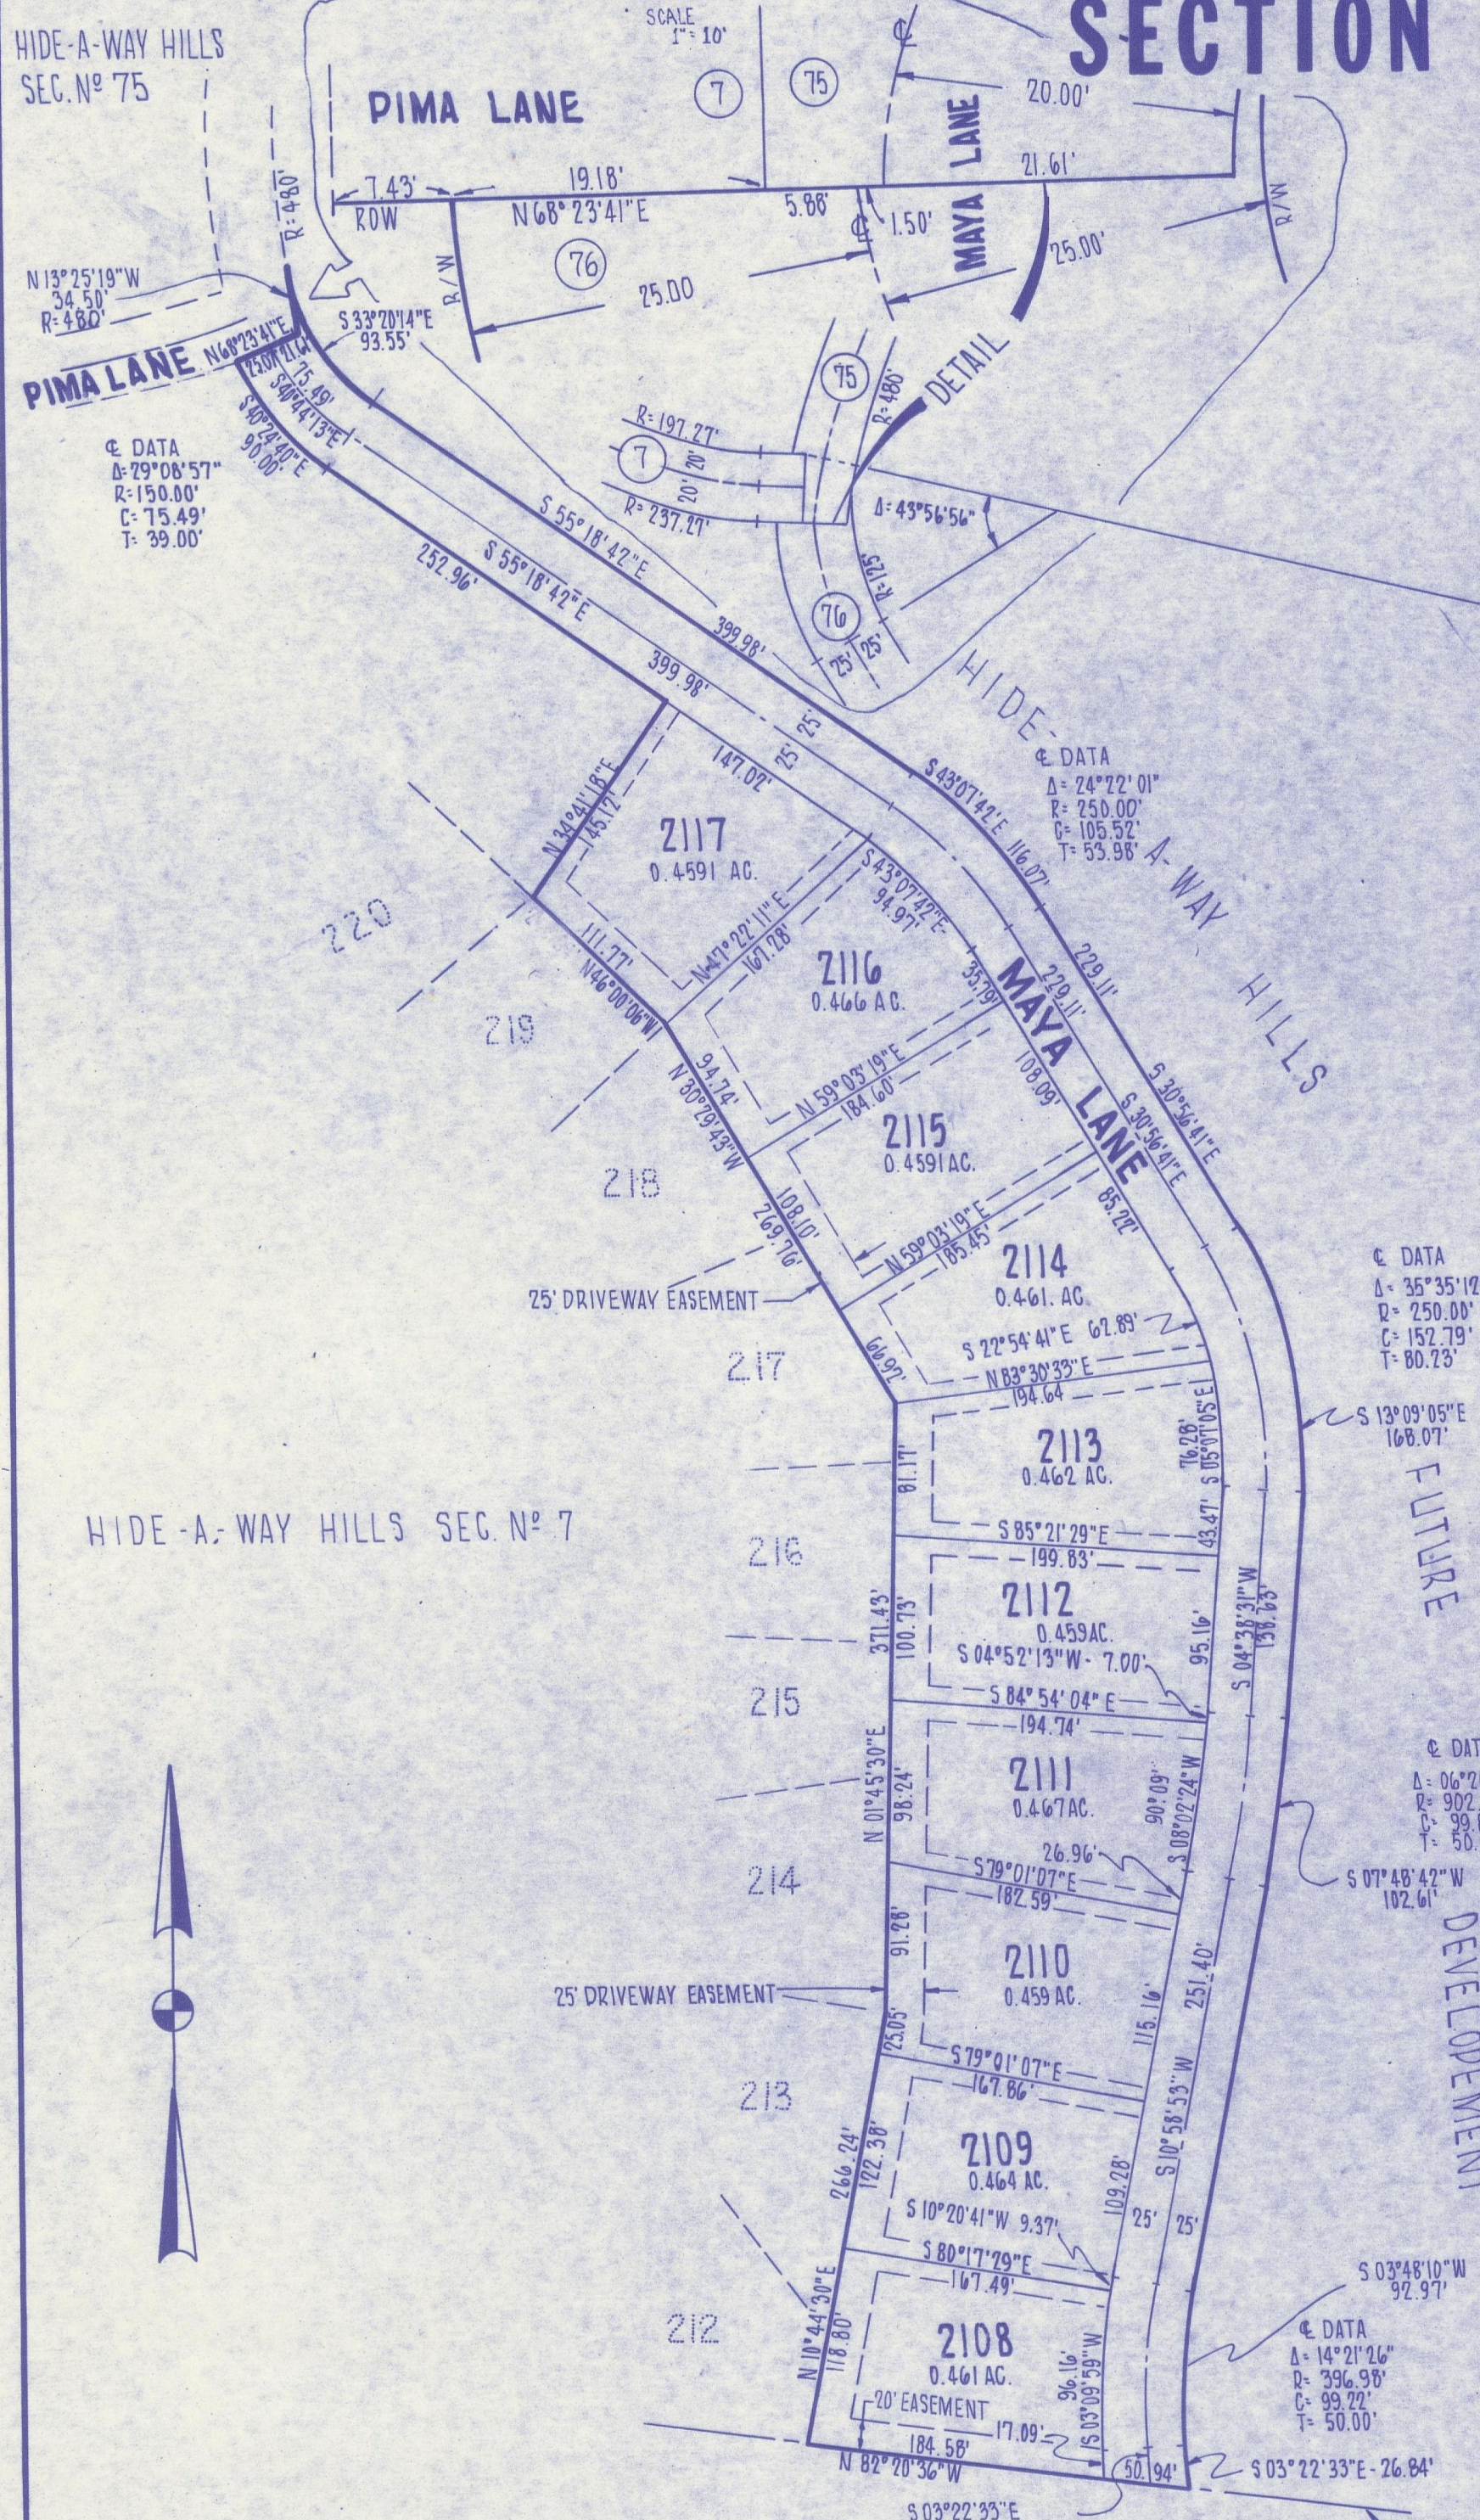

SITUATE IN THE STATE OF OHIO, COUNTY OF HOCKING, TOWNSHIP OF MARION, TOWN 15 NORTH, RANGE 17 WEST, NORTHWEST QUARTER OF SECTION 4, CONGRESS LANDS AND BEING 7.483 ACRES OUT OF A TRACT OF LAND CONVEYED TO HIDE-A-WAY HILLS INC. BY DEED OF RECORD IN DEED BOOK 132, PAGE 67, RECORDER'S OFFICE, HOCKING COUNTY, OHIO.

EASEMENTS ARE RESERVED WHERE INDICATED ON THE PLAT FOR THE CONSTRUCTION OPERATION AND MAINTENANCE OF PUBLIC UTILITY LINES ABOVE AND BENEATH THE SURFACE OF THE GROUND, AND WHERE NECESSARY ARE FOR THE CONSTRUCTION, OPERATION AND MAINTENANCE OF SERVICE CONNECTIONS TO ADJACENT LOTS AND LANDS, AND FOR STORM DRAINAGE. SAID EASEMENTS ARE ALSO RESERVED FOR USE AS HIKING AND RIDING TRAILS BY MEMBERS OF THE HIDE-A-WAY HILLS CLUB, AND IF SO NOTED, FOR DRIVEWAY PURPOSES TO ADJACENT LOTS OR FOR GENERAL USE.

THE UNDERSIGNED HIDE-A-WAY HILLS, INC. AN OHIO CORPORATION, BY R.L. KORNMILLER VICE-PRESIDENT DULY AUTHORIZED IN THE PREMISES, DOES HEREBY CERTIFY THAT THE PLAT HEREON CORRECTLY REPRESENTS ITS "HIDE-A-WAY HILLS SECTION NO. 76," A SUBDIVISION OF LOTS NUMBERED 2108 THROUGH 2117 INCLUSIVE, AND DOES HEREBY ACCEPT THIS PLAN OF SAME.

IN WITNESS THEREOF, HIDE-A-WAY HILLS, INC. AN OHIO CORPORATION BY R.L. KORNMILLER V-PRES. HAS HEREUNTO SET HIS HAND THIS 24TH DAY OF July, 1973

Robert G. Wachter
WITNESSES

Jean Kornmiller
WITNESSES

R.L. Kornmiller
R.L. KORNMILLER VICE PRESIDENT

STATE OF OHIO
COUNTY OF HOCKING SS

BEFORE ME, A NOTARY PUBLIC IN AND FOR SAID COUNTY PERSONALLY CAME R.L. KORNMILLER V-PRES. OF HIDE-A-WAY HILLS, INC. WHO ACKNOWLEDGED THE SIGNING OF THE FOREGOING CERTIFICATE TO BE HIS VOLUNTARY ACT AND DEED AND THE VOLUNTARY CORPORATE ACT AND DEED OF SAID CORPORATION FOR THE USES AND PURPOSES THEREIN EXPRESSED.

IN WITNESS WHEREOF, I HAVE HEREUNTO SET MY HAND AND AFFIXED MY OFFICIAL SEAL THIS 24 DAY OF July, 1973

MY COMMISSION EXPIRES 5-24-78 *Carlton L. Baker*
NOTARY PUBLIC, STATE OF OHIO

APPROVED THIS 26 DAY OF July, 1973 *George A. Mara*
HOCKING COUNTY ENGINEER

NO ROADS DEDICATED FOR PUBLIC USE.
THIS IS TO CERTIFY THAT THE BOARD OF COUNTY COMMISSIONERS OF HOCKING COUNTY, OHIO DID ON THE 26th DAY OF July, 1973 AT A REGULAR SESSION OF SAID BOARD APPROVE THE PLAT HEREON FOR THE USES AND STATED HEREIN.

Kilma Laney
CLERK OF BOARD

James R. D. Fair *John L. Bunnigard*
BOARD OF HOCKING COUNTY COMMISSIONERS

APPROVED THIS 24th DAY OF July, 1973 BY *Donald A. Roberts*
HOCKING COUNTY DISTRICT BOARD OF HEALTH

TRANSFERRED ON THE TAX DUPLICATE THIS 26 DAY OF July, 1973 *James Gray*
AUDITOR, HOCKING COUNTY, OHIO

RECEIVED FOR RECORD THIS 26th DAY OF July, 1973 AT 11:46 AM *Esther Carpenter*
RECORDER, HOCKING COUNTY, OHIO


RECORDED THIS 26th DAY OF July, 1973 IN PLAT BOOK F, PAGE 40

FEE \$10.00 FILE NO. 16879

WE DO HEREBY CERTIFY THAT WE HAVE SURVEYED THE ABOVE PREMISES AND PREPARED THE ATTACHED PLAT AND THAT SAID PLAT IS CORRECT

V.N. SHEETS
D.B. 94, PG. 639

AREAS	
LOTS	4.617 AC.
LANES	1.813 AC.
TOTAL	6.430 AC.

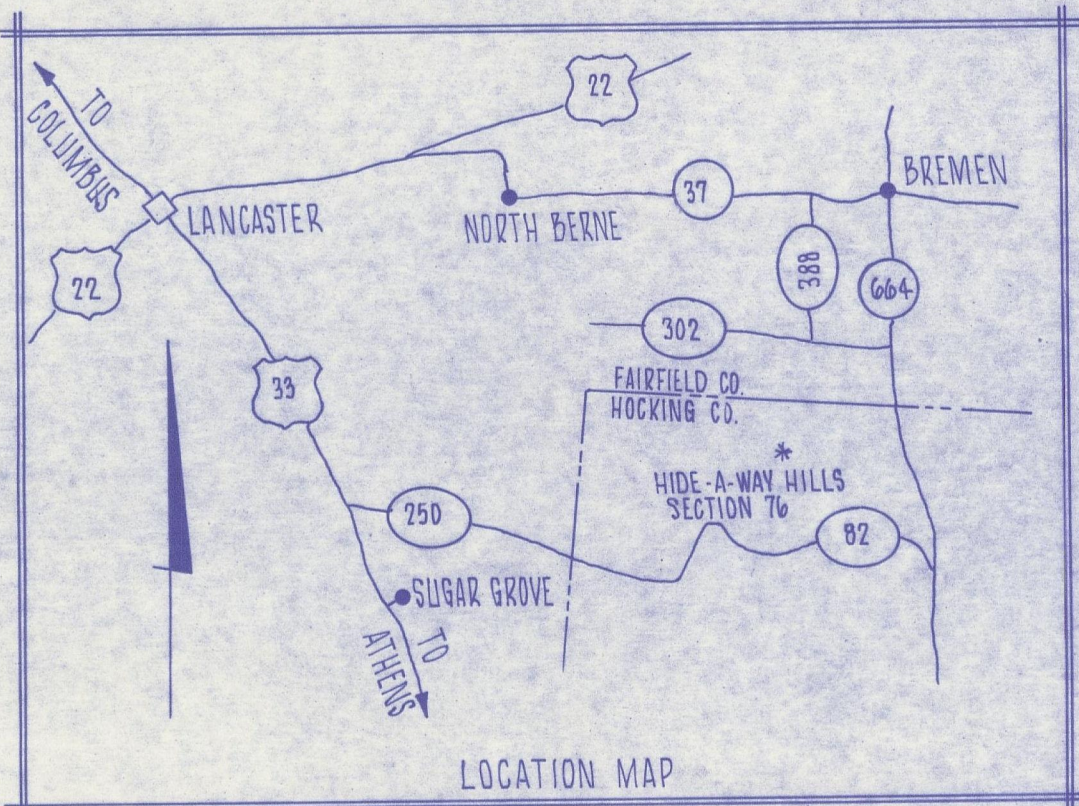

ALL DIMENSIONS SHOWN ARE IN FEET AND DECIMAL PARTS THEREOF. DIMENSIONS ON CURVES ARE CHORD MEASUREMENTS

ALL EASEMENTS ARE 10.00' IN WIDTH UNLESS OTHERWISE NOTED

SCALE 1"=100'

THE THOMAS ENGINEERING & SURVEYING CO.
3803 SULLIVANT AVE. ORDER NO. 410-71 COLUMBUS, OHIO

Robert G. Watts
REGISTERED SURVEYOR

