



# Middletown

N 80 E

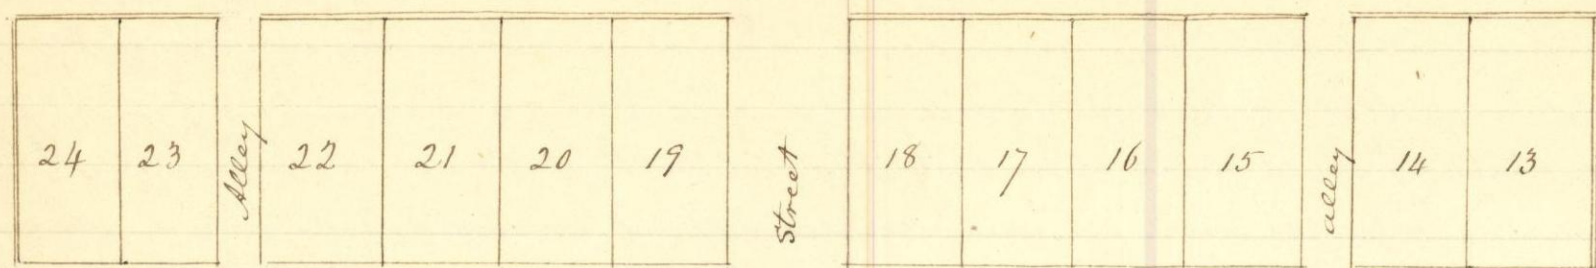

N 10

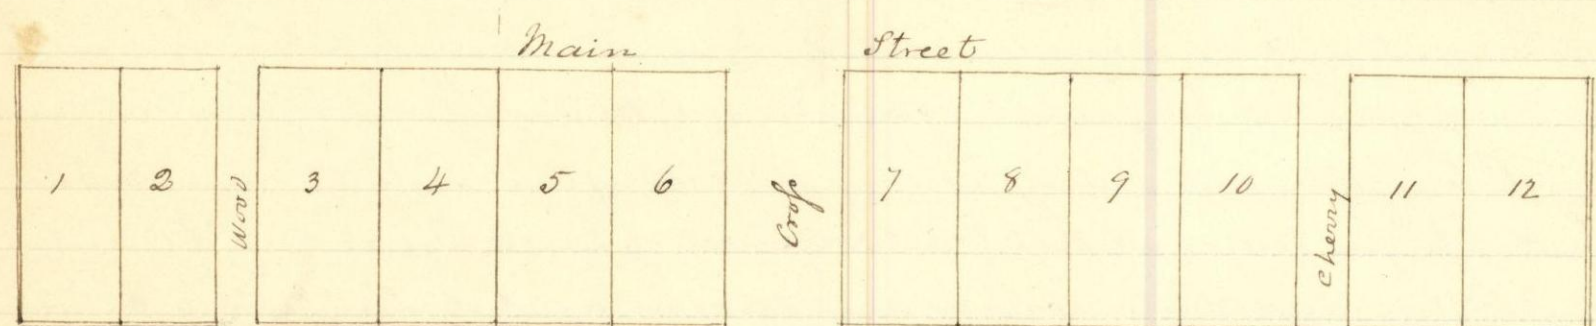


S 80 W

The above is a plat of Middletown being a part of the N 1/2 of Section 10 Township 12 Range 18 beginning at a stone on the S.W. corner of Lot N<sup>o</sup> 18 thence North 80 East and South 80 West and at right angles N 10 W and S 10 E - The lots all being four poles fronting main street and eight poles back laid out under the direction of James Brothers and Thomas Cave Proprietors - streets sixty six feet wide - alleys 16 1/2 feet wide April 20<sup>th</sup> 1840 Tho<sup>s</sup> B Jones Surveyor H.C. State of Ohio Hocking County ss


On the first day of May 1840 before the subscriber a Justice of the Peace with in and for said County personally appeared James Brothers and Thomas Cave proprietors of the above described Middletown and acknowledged the same to be their act and deed and desired the same to be recorded according to Law Given under my hand and seal day above written

Recorded May 2<sup>nd</sup> 1840  
 C.W. James Recr }

Robert McBroom J.P. 

William Albers to Cullerton & Welch Bill of Sale  
 This Bill of Sale made this 5<sup>th</sup> day of May 1840 by me Wilhelm Albers of Hocking County Ohio to Martin Cullerton & Patrick Welch for the following consideration to wit Whereas I became indebted to said Cullerton & Welch and am now indebted to them in the sum of one hundred dollars Therefore know all men by these presents that I have this day bargained and sold and by these presents doth grant bargain and sell unto the said Cullerton & Welch all the medicines and instruments now owned by me and in my possession all my household and kitchen furniture all and every of the Books now in my library Provided always and these presents are upon this express condition that if I will pay to said Cullerton & Welch the one half of my indebtedness to them on or before the first estimate and the other half at the next estimate thence ensuing then this obligation to be void otherwise in full force May 5<sup>th</sup> 1840

attest  
 E. C. Cusack Tho<sup>s</sup> J. Solon

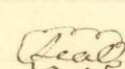Wm Albers 

Wm Kley Henry Reynolds

Recorded May 5 1840  
 C.W. James Recr }