



NORTH HILLS ADDITION

HOCKING COUNTY, OHIO

45

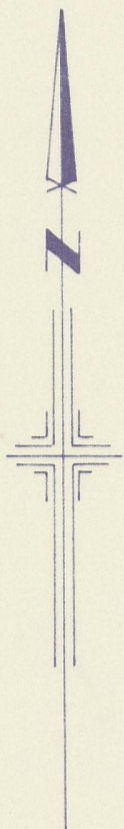

Scale 1" = 50'

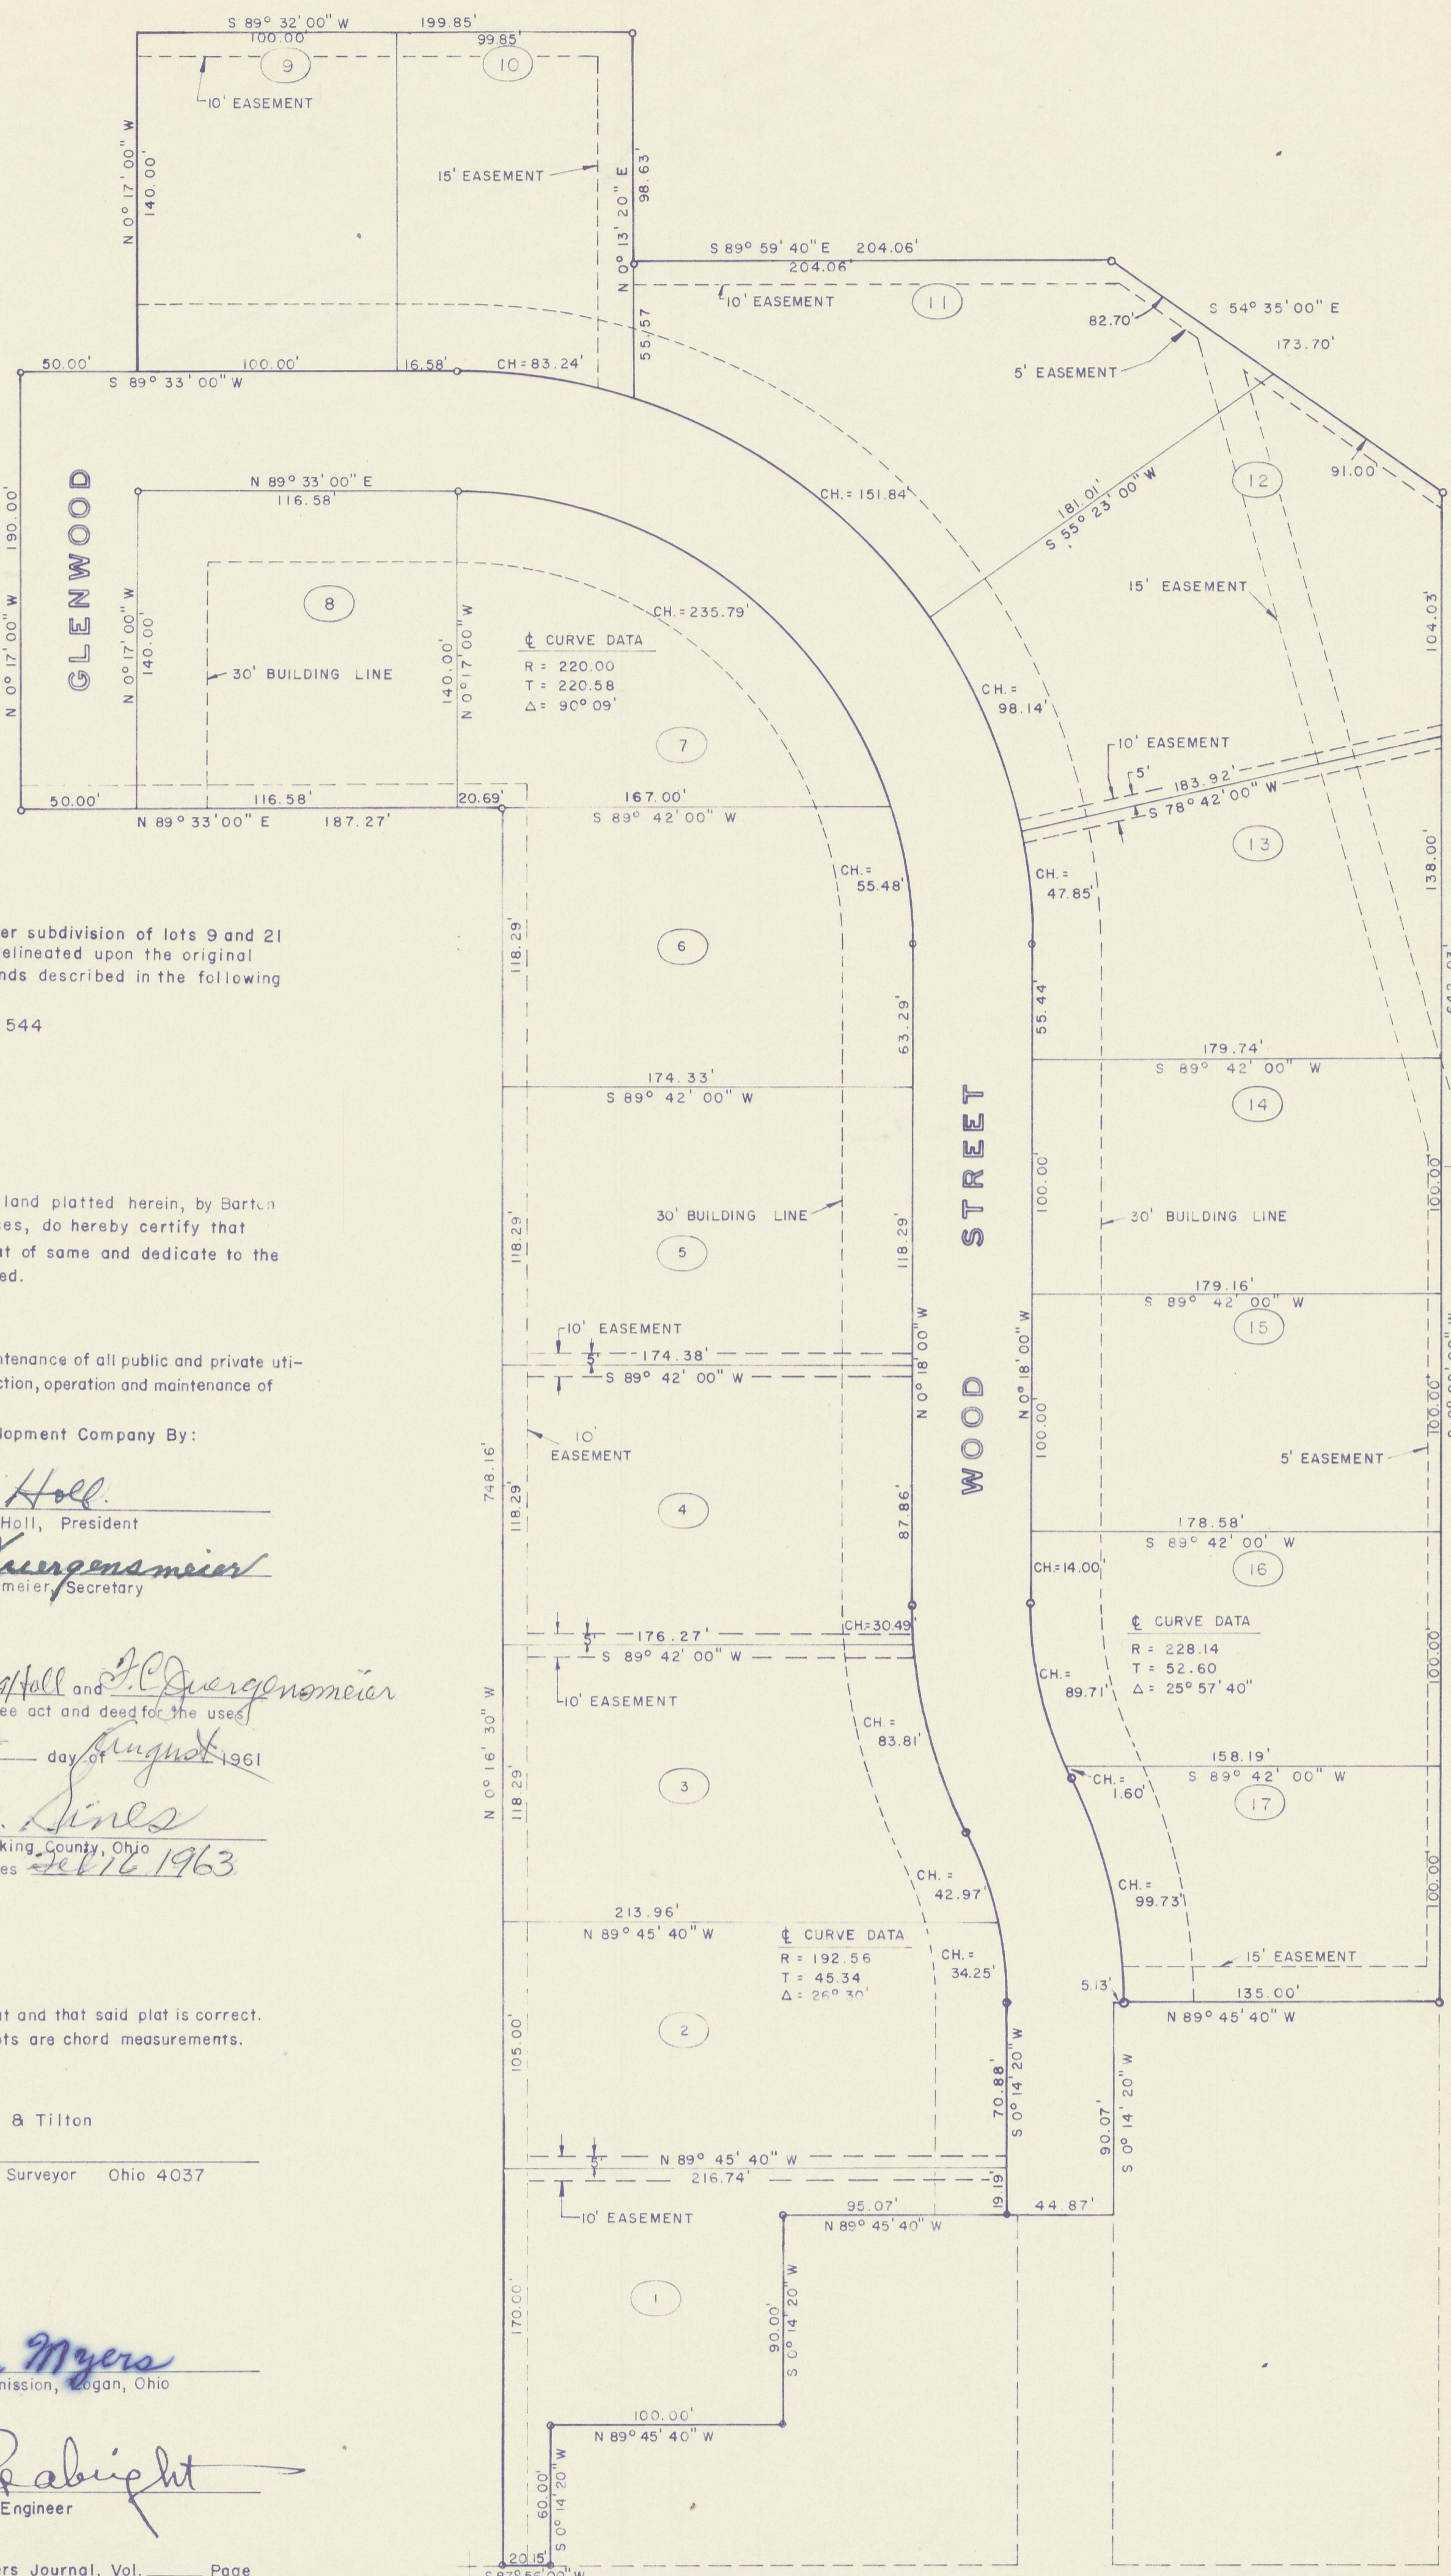

Situated in the State of Ohio, County of Hocking, City of Logan and being a further subdivision of lots 9 and 21 in Section 11, Falls Township, Ohio River Survey as such lots are numbered and delineated upon the original plat thereof and containing a total of 8.94 acres more or less and being part of lands described in the following deeds recorded in the Hocking County Recorder's Office:

Mamie H. Martin, Executrix, to Logan Development Company, Volume 108, Page 544
 J. Kerwood Martin et al to Logan Development Company, Volume 108, Page 549

The undersigned Logan Development Company, an Ohio Corporation, Owners of the land platted herein, by Barton A. Hall, President and F.C. Juergensmeier, Secretary, duly authorized in the premises, do hereby certify that this plat correctly represents their North Hills Addition, do hereby accept this plat of same and dedicate to the public use as such all or parts of the streets shown hereon and not heretofore dedicated.

Easements are reserved where indicated on the plat for the construction, operation and maintenance of all public and private utility purposes above and beneath the surface of the ground and where necessary are for the construction, operation and maintenance of service connections to all adjacent lots and lands and for storm water drainage.

Witnesses:

Logan Development Company By:

Charles W. Robb
Richard H. Hall

Barton A. Hall
 Barton A. Hall, President
F.C. Juergensmeier
 F.C. Juergensmeier, Secretary

STATE OF OHIO }
 COUNTY OF HOCKING } SS

Before me, a Notary Public in and for said County, personally appeared Barton A. Hall and F.C. Juergensmeier who acknowledged that they did sign the foregoing certificate and that the same is their free act and deed for the uses and purposes therein expressed.

In witness whereof, I have hereunto set my hand and affixed my seal this 9th day of August, 1961

Mario Sines

Mario Sines
 Notary Public, Hocking County, Ohio
 My Commission expires 2/16 1963

I do hereby certify that I have surveyed the above premises, prepared the foregoing plat and that said plat is correct. All dimensions are shown in feet and decimal parts thereof. Dimensions shown on curved lots are chord measurements. Iron pins are indicated by the following symbol:

Evans, Mechwart, Hambleton & Tilton

George E. Sheeter
 George E. Sheeter, Registered Surveyor Ohio 4037

Approved this 8th day of August, 1961

Francis E. Myers
 Secretary Planning Commission, Logan, Ohio

Approved this 10th day of August, 1961

Albert W. Sabright
 Hocking County Engineer

Approved and accepted as described in proceedings of Hocking County Commissioners Journal, Vol. _____ Page _____ wherein the streets and easements dedicated herein are accepted for the public use.

Commissioners of Hocking County: Otto C. Shaw
Walter A. North
Thomas J. Ryan

Transferred this 25 day of August, 1961

Carl M. Engle
 Auditor, Hocking County, Ohio

See Amended Plat Page 48

Filed for record this 25 day of Aug., 1961 at 3:55 P.M.

Recorded this 25 day of Aug., 1961

Plat Book 6 Page 45

Esther Carpenter
 Recorder, Hocking County, Ohio

Fee 5.00
 File No. 16627

ACREAGE	IN	STREETS	1.24
"	"	LOTS	7.67
TOTAL			8.94