


#4659



Received Nov 8 1956 at Logan Ohio  
Recorded November 8, 1956  
Plat Book No. 6 Page 19  
Signed Leather Carpenter Recorder  
Hocking county

LOCATION PLAN 1  
2  
HOC-33-14.37  
HOCKING COUNTY  
LOGAN-ATHENS ROAD  
Scale 1" = 100'

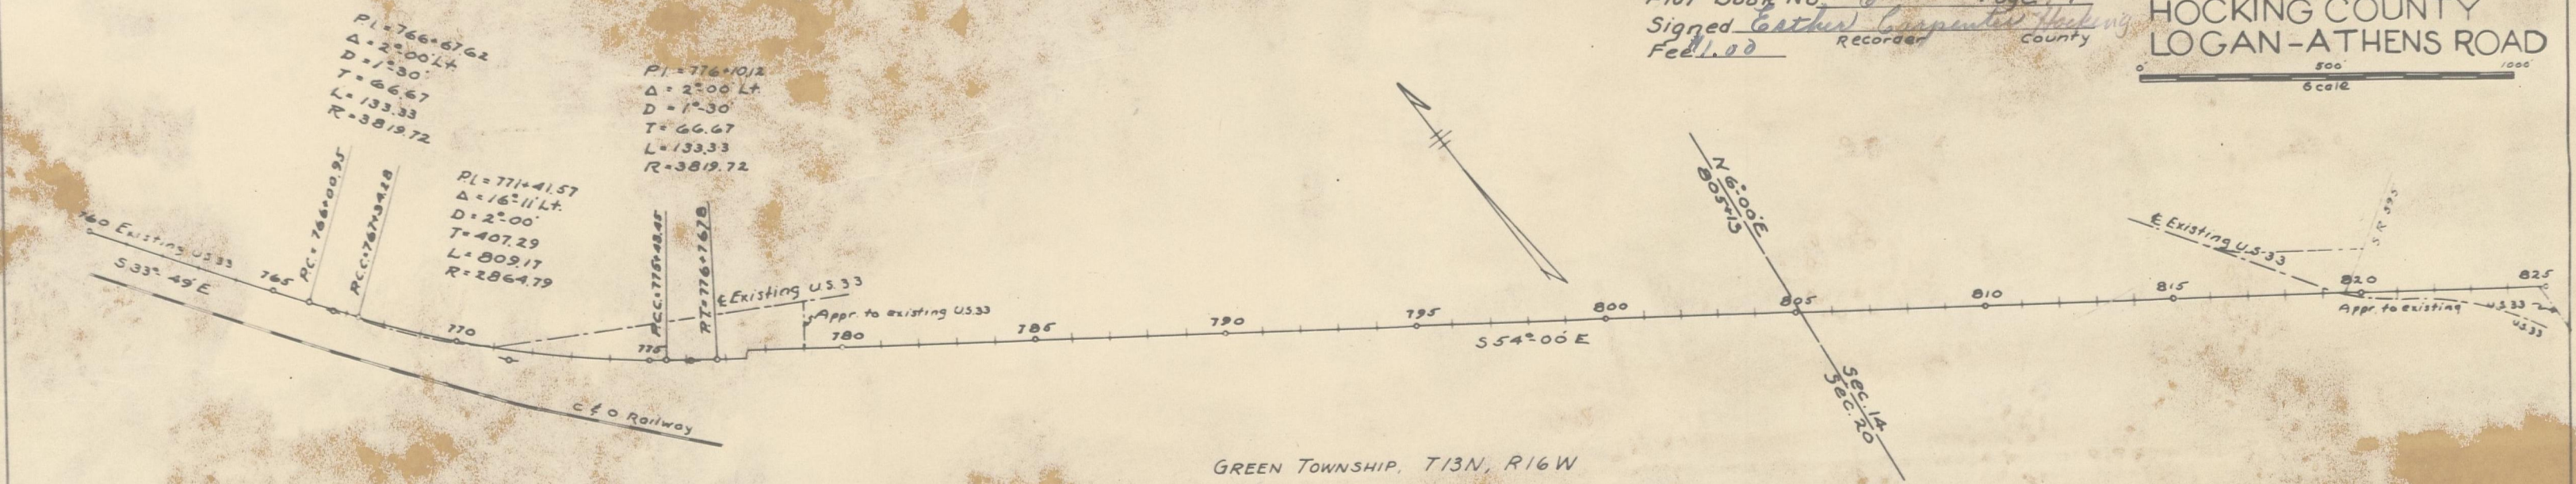


GREEN TOWNSHIP, T13N, R16W

CENTERLINE REFERENCE MONUMENTS WILL BE SET AFTER CONSTRUCTION

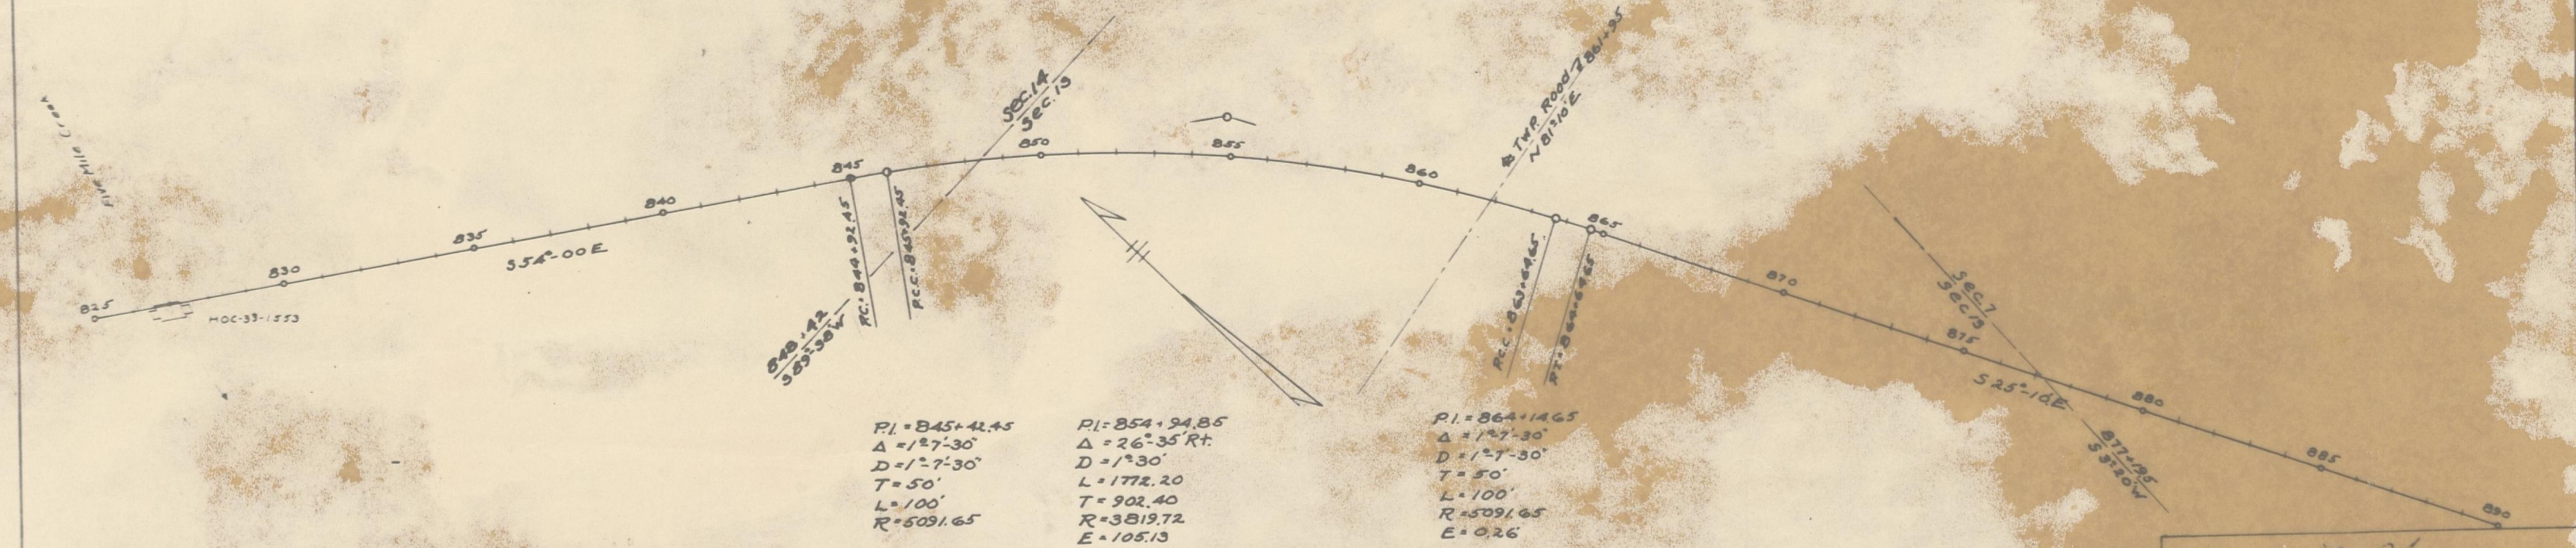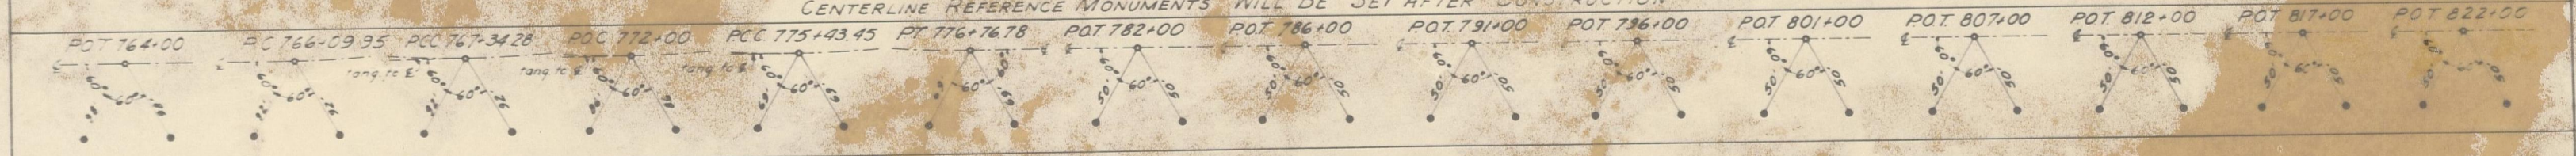

GREEN TOWNSHIP, T13N, R16W

CENTERLINE REFERENCE MONUMENTS WILL BE SET AFTER CONSTRUCTION

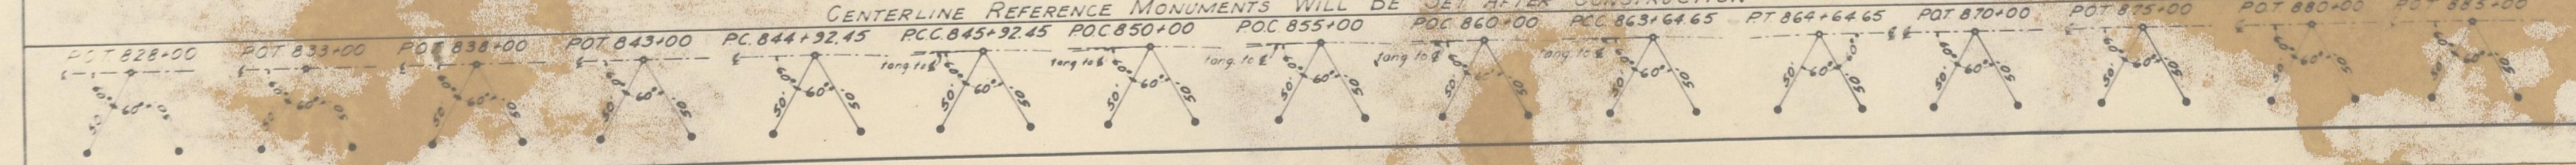

Approved: W. J. [Signature] PE 2200  
Division Engineer  
Date: 11-31-56