


DEDICATION OF STREETS
 by **FRANK MARTIN**
NORTH WOOD ST. EXTENSION & WEST JENNISON AVE. EXTENSION

File no. 3348 Fee \$7.00

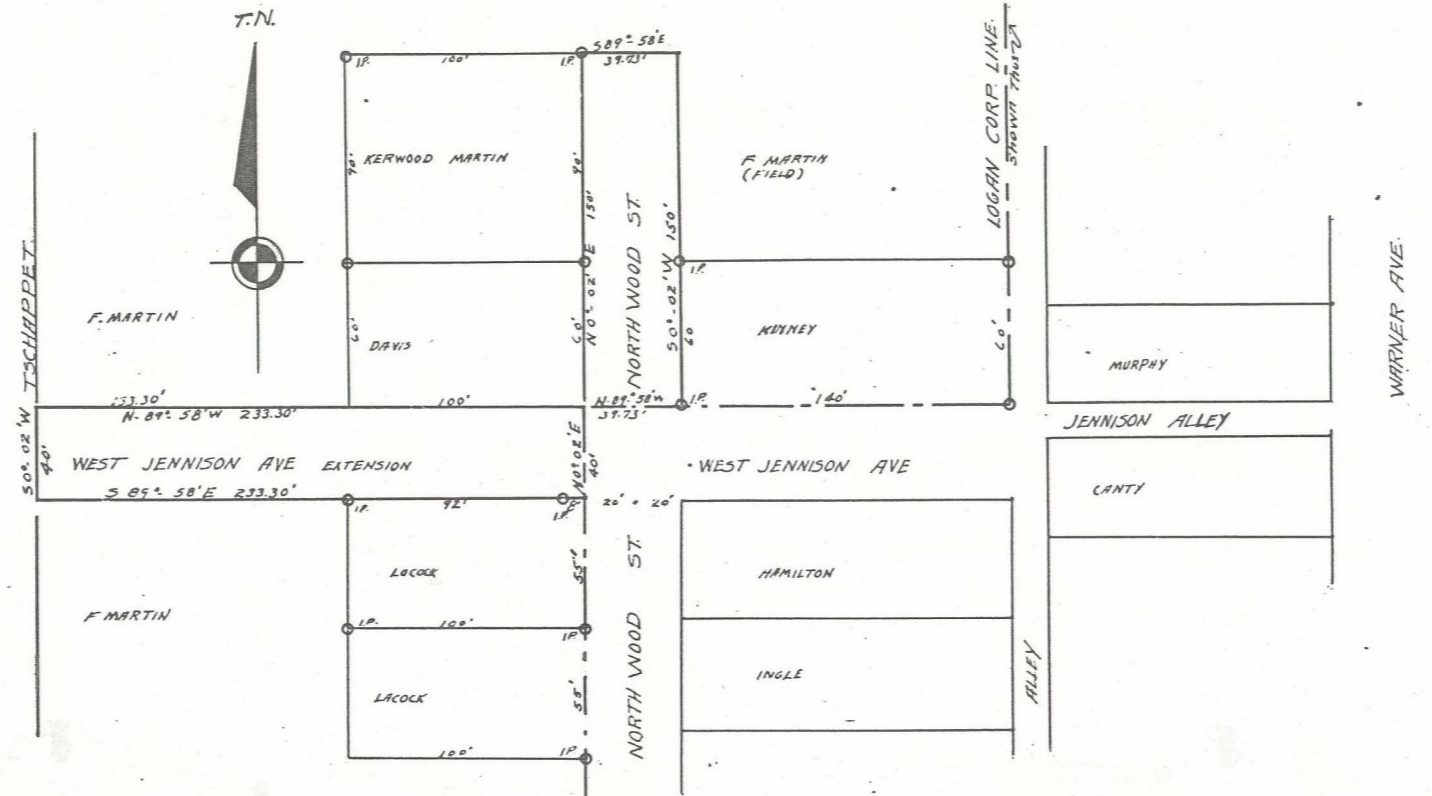

DESCRIPTION FOR NORTH WOOD ST. EXTENSION -

BEING A PART OF FR. LOT 21, IN SECTION 11, FALLS TOWNSHIP, T14N, R17W, HOCKING COUNTY AND STATE OF OHIO, AND - BEGINNING AT THE INTERSECTION OF THE WEST LINE OF NORTH WOOD STREET WITH THE NORTH LINE OF WEST JENNISON AVENUE IN THE CITY OF LOGAN, SAID INTERSECTION BEING A CORNER ON THE LOGAN CITY CORPORATION LINE; THENCE NORTH 0° 02' EAST 150 FEET; THENCE SOUTH 87° 58' EAST 39.73 FEET; THENCE SOUTH 0° 02' WEST 150 FEET; THENCE NORTH 87° 58' WEST 39.73 FEET TO THE PLACE OF BEGINNING, CONTAINING 0.1328 ACRES

DESCRIPTION FOR WEST JENNISON AVE EXTENSION -

BEING A PART OF FR. LOT 21 IN SECTION 11 FALLS TOWNSHIP T14N, R17W HOCKING COUNTY AND STATE OF OHIO, AND BEGINNING AT THE INTERSECTION OF THE WEST LINE OF NORTH WOOD STREET WITH THE NORTH LINE OF WEST JENNISON AVENUE IN THE CITY OF LOGAN, SAID INTERSECTION BEING A CORNER ON THE LOGAN CITY CORPORATION LINE; THENCE NORTH 87° 58' WEST 233.30 FEET; THENCE SOUTH 0° 02' WEST 40 FEET; THENCE SOUTH 87° 58' EAST 233.30 FEET; THENCE NORTH 0° 02' EAST 40 FEET TO THE PLACE OF BEGINNING, CONTAINING 0.2142 ACRES.

STATE OF OHIO, HOCKING COUNTY, 55:

I, F. P. MARTIN, BEING THE OWNER OF THE ABOVE DESCRIBED LANDS, PROPOSED TO BE DEDICATED FOR ROAD PURPOSES, DO HEREBY DEDICATE THE SAME FOR ROAD PURPOSES AS PROVIDED IN SECTION 6886 OF THE GENERAL CODE OF OHIO.

WITNESS: J. KERWOOD MARTIN (signed)

C. WOOD BOWEN (signed)

(Signed) F. P. MARTIN (signed)

SWORN TO AND SUBSCRIBED IN MY PRESENCE AT LOGAN, OHIO, THIS 5 TH. DAY OF MAY 1949

C. WOOD BOWEN (signed)
 NOTARY PUBLIC

I CERTIFY THIS PLAT TO CORRECTLY SHOW TO THE BEST OF MY KNOWLEDGE AND BELIEF THE PROPOSED EXTENSIONS OF WEST JENNISON AVE., AND NORTH WOOD ST.

ALBERT W. SEABRIGHT (signed) MAY 5, 1949


APPROVED AND ACCEPTED THIS 12 DAY OF MAY, 1949

J. WALTER VOZIS (signed)

KEITH L. SCHULTZ (signed)

JACOB GLEASON signed
 COUNTY COMMISSIONERS.

SCALE 1" = 50'
 A. W. SEABRIGHT E. M. LOGAN OHIO
 MAY 6, 1949

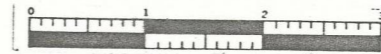

Received for Recorded August 9, 1949

Recorded August 23 1949