

CENTERLINE PLAT & PROPERTY MAP

CITY OF LOGAN HOCKING COUNTY

SEC 12, T14, R 17


FHWA REGION	STATE	PROJECT	15 15
5	OHIO		

HOC-WALNUT ST. & VINE ST.

Approved Howard S. Hifford
 Date 1-17-75 District Deputy Director
 # 21751 \$ 5.00
 Date Received Feb. 10, 1975
 Date Recorded Feb. 10, 1975
 Book G Page 14
 Signed Esther Carpenter County Recorder
 Date 2-10-75

I hereby certify that this plat is a true delineation of a survey made for the Ohio Department of Highways.
 Signed William D. Lacey
 Registered Surveyor No. 5118
 Date Jan. 17, 1975

WALNUT HILLS SUBDIVISION
 PLAT F PAGE 31

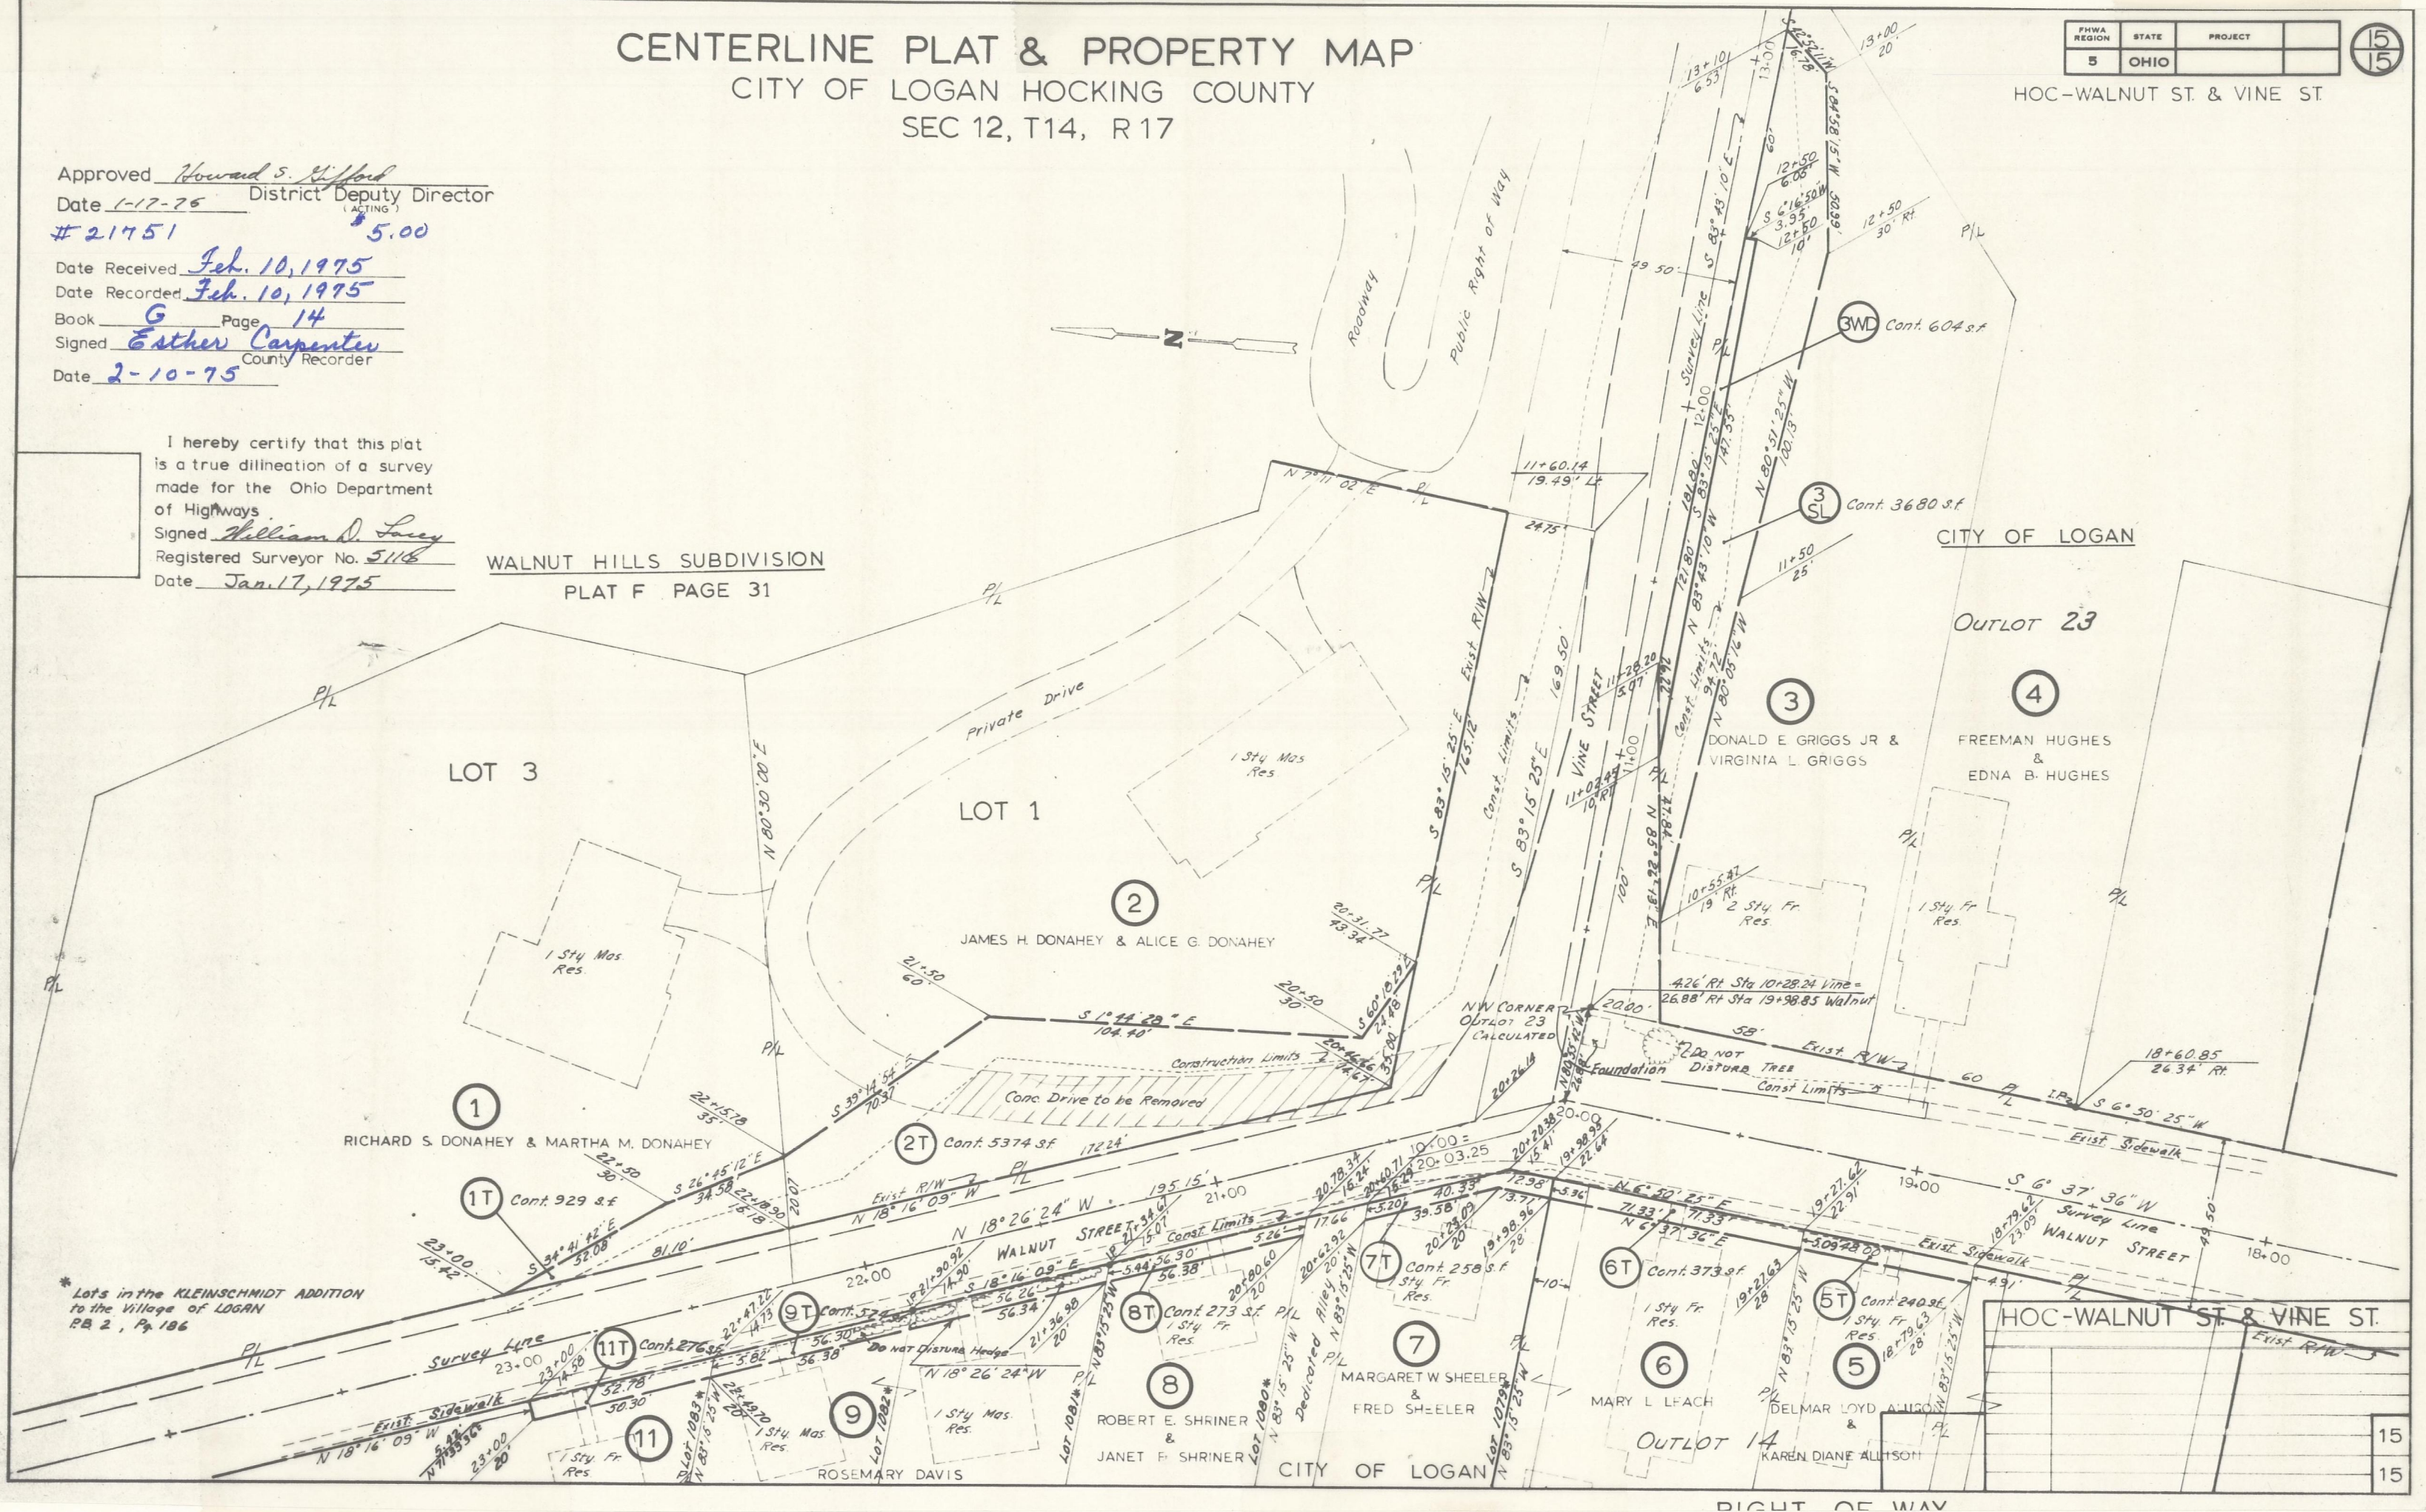

* Lots in the KLEINSCHMIDT ADDITION to the Village of LOGAN RB 2, Pg. 186