


ROCKVIEW ACRES SUBDIVISION # 2

Located in the SOUTHEAST QUARTER of SECTION 22,
GOOD HOPE TOWNSHIP, T-13 R-18, HOCKING COUNTY, OHIO.

NOTE: For tie-in to the Southwest corner of the Southeast quarter, refer to plat of Rockview Acres, #1, recorded in Plat Book G, Page 15.

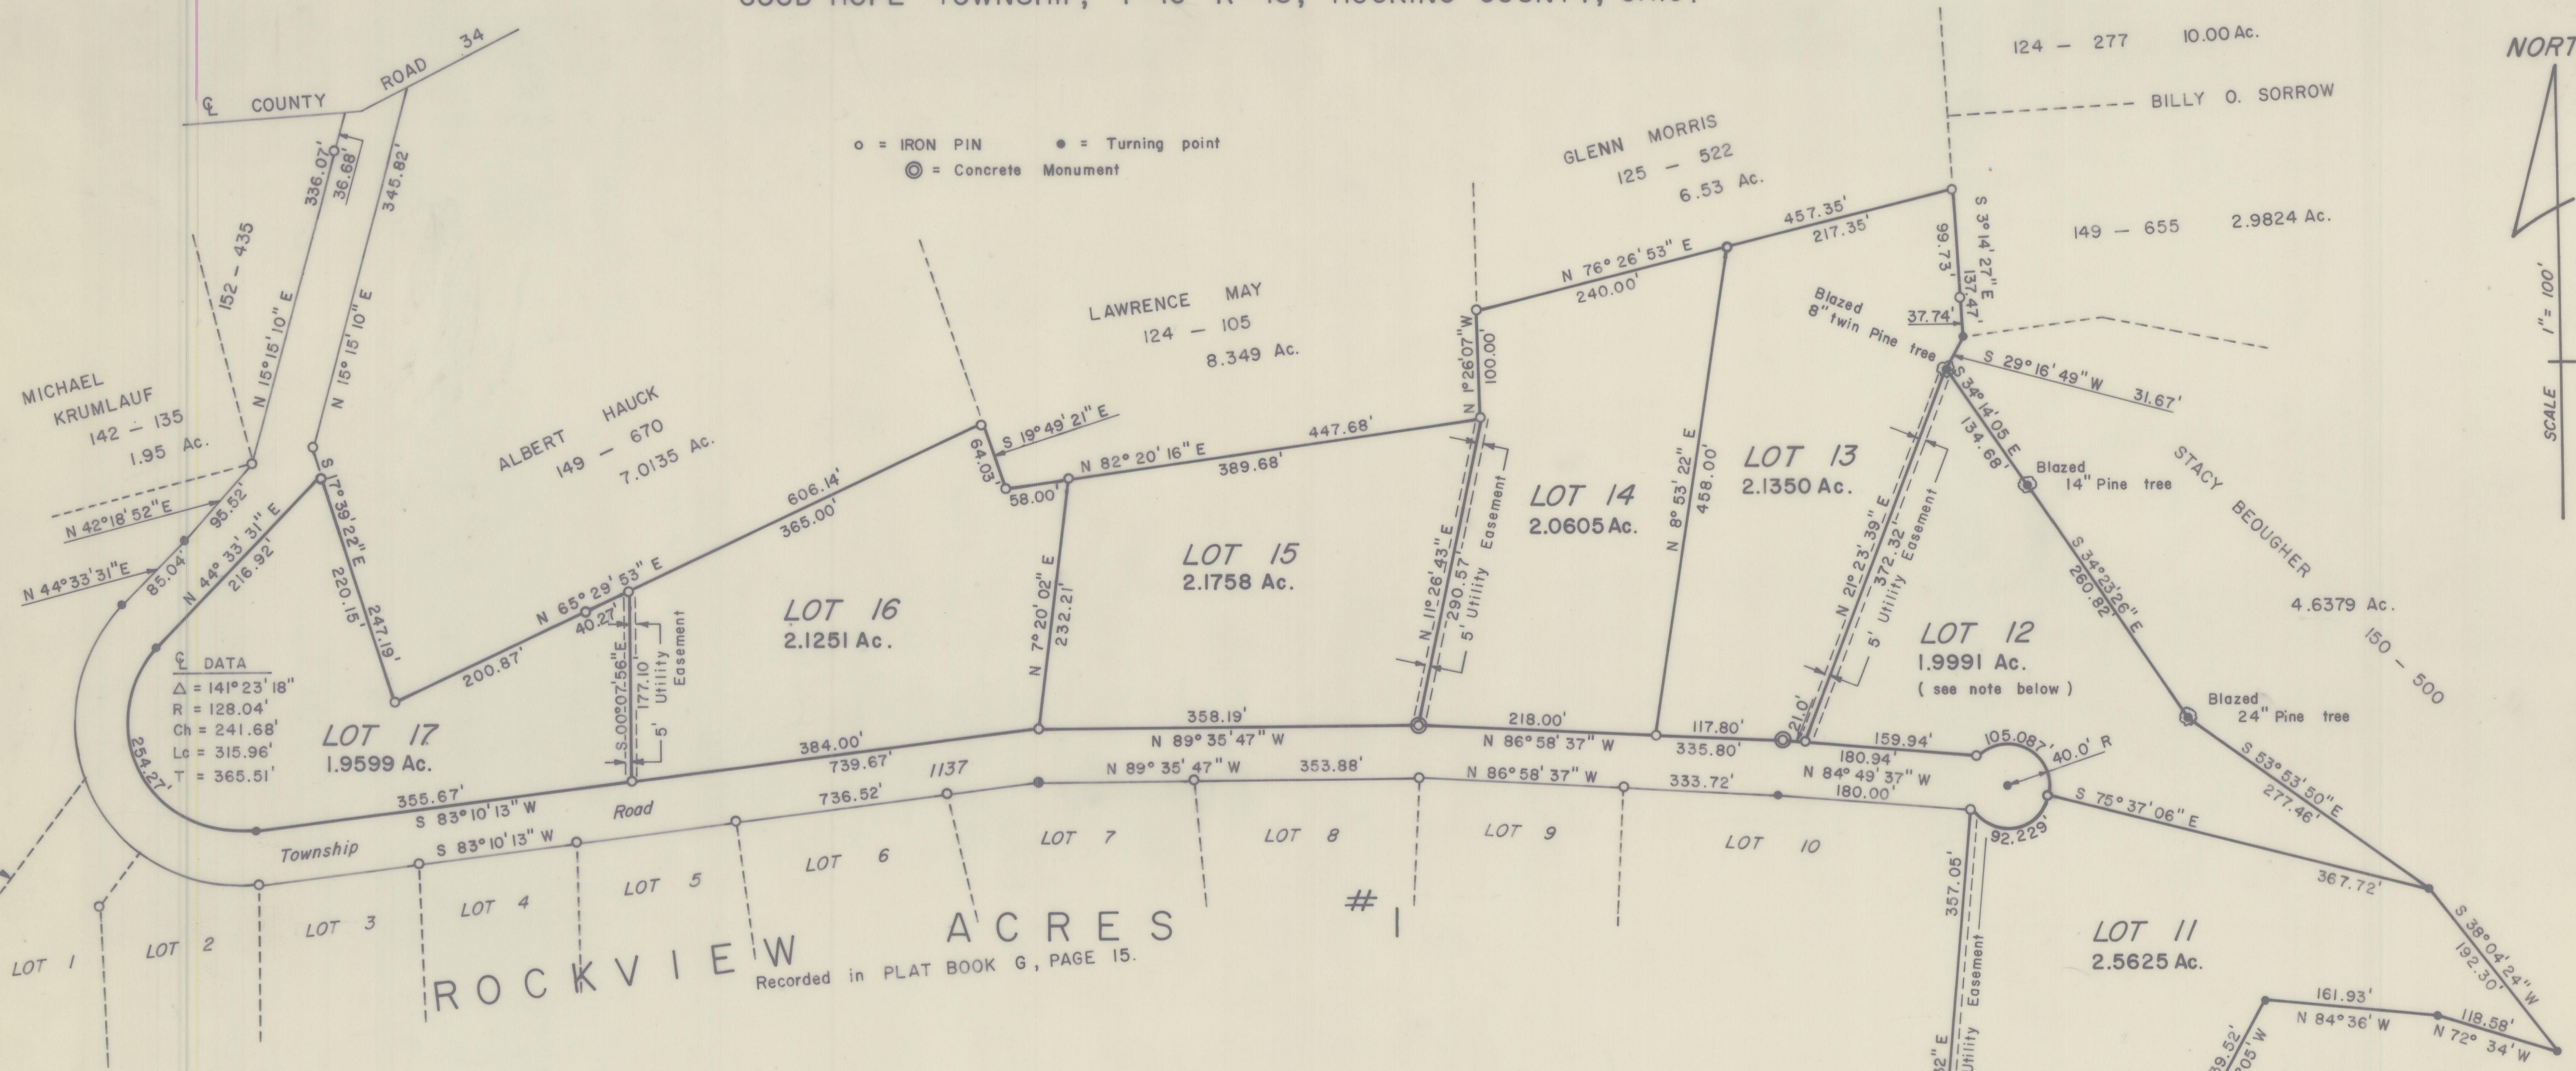

Situated in the State of Ohio, County of Hocking, Township of Good Hope, Township 13, Range 18, Section 22 and being 15.0179 Acres of a tract conveyed to David Sudlow by deed of record, recorded in Deed Book 148, Page 192, Records Office, Hocking County, Ohio.

The undersigned, the owners, do hereby certify that the attached plat correctly represents a subdivision of Lots 11 thru 17 inclusive, and hereby accept this plat of same, subject to all legal highways.

In Witness thereof, the owners, have hereunto set their hand this 28 day of FEBRUARY, 1977.

Witnesses:
 John L. Hafke
 Sharon K. Sudlow

Owners:
 David Sudlow
 Sharon K. Sudlow

STATE of OHIO
 COUNTY of HOCKING

Before me, a Notary Public, in and for said county, personally came the owners who acknowledged the signing of the forgoing instrument to be their voluntary act and deed.

In WITNESS WHEREOF, I have hereunto set my hand and affixed my official seal this 28 day of FEBRUARY, 1977.

John L. Hafke
 Notary Public, Hocking County, Ohio
 My commission expires May 25, 1978

David N. & Sharon K. Sudlow do hereby certify that the within plat correctly represents ROCKVIEW ACRES SUBDIVISION No. 2 and they do dedicate to public use all the roads, boulevards and cul-de-sacs shown hereon. The undersigned further agree that any use or improvements made on the land shall be in conformity with all existing valid zoning, platting, health or other lawful rules and regulations of the state of Ohio and county of Hocking for the benefit of themselves and all other subsequent owners or assignees taking title from, under or through the undersigned.

Witnesses:
 John L. Hafke
 Sharon K. Sudlow

Owners:
 David Sudlow
 Sharon K. Sudlow

Approved and accepted this 3rd day of January, 1977.
 By Donald A. Robers
 Hocking County Health Department

Approved and accepted this 14th day of April, 1977.
 By James P. McLean
Louis E. Faulkner
Otto C. Shaw
 Hocking County Commissioners

Approved and accepted this 14th day of April, 1977.
 By James P. McLean
 Hocking County Engineer


Transferred this 14th day of April, 1977 by Leonard A. Myers
 Hocking County Auditor

Filed for record this 14th day of April, 1977 at 11:55 A.M.
 Recorded this 14th day of April, 1977 in Plat Book G, Page 25.
 Fee \$10.00 File No. 29235
 By Esther Carpenter
 Hocking County Recorder

Surveyed & Platted
 By
GEORGE F. SEYMOUR & ASSOCIATES
 LOGAN, OHIO

I hereby certify that an actual survey was made under my supervision of the premises shown hereon on the 8th day of December, 1976; that the plat is a correct representation of the premises as determined by said survey. I further certify that there are no encroachments either way across any boundary line of the premises except as shown hereon. Dimensions on curves are arc measurements. Monumentation to be set at completion of project.

Inked by: RALPH E. GRIFFITH

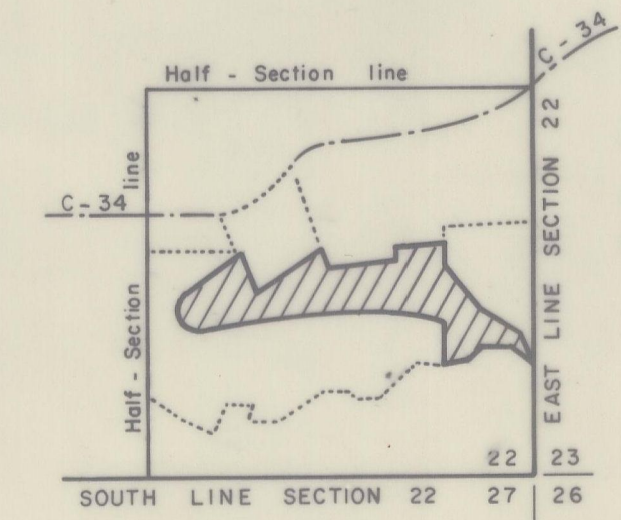

Drawing of property as it is located in the Southeast Quarter of Section 22 and described in Deed Book 148, Page 192, with the part being platted shown as indicated.

NOTE:
 LOT 12 - not a building lot;
 to be sold with Lot 11 or Lot 13 only!

