


# Tannahills Addition to Logan.

P. 22 36 2.50  
2.20  
2.70

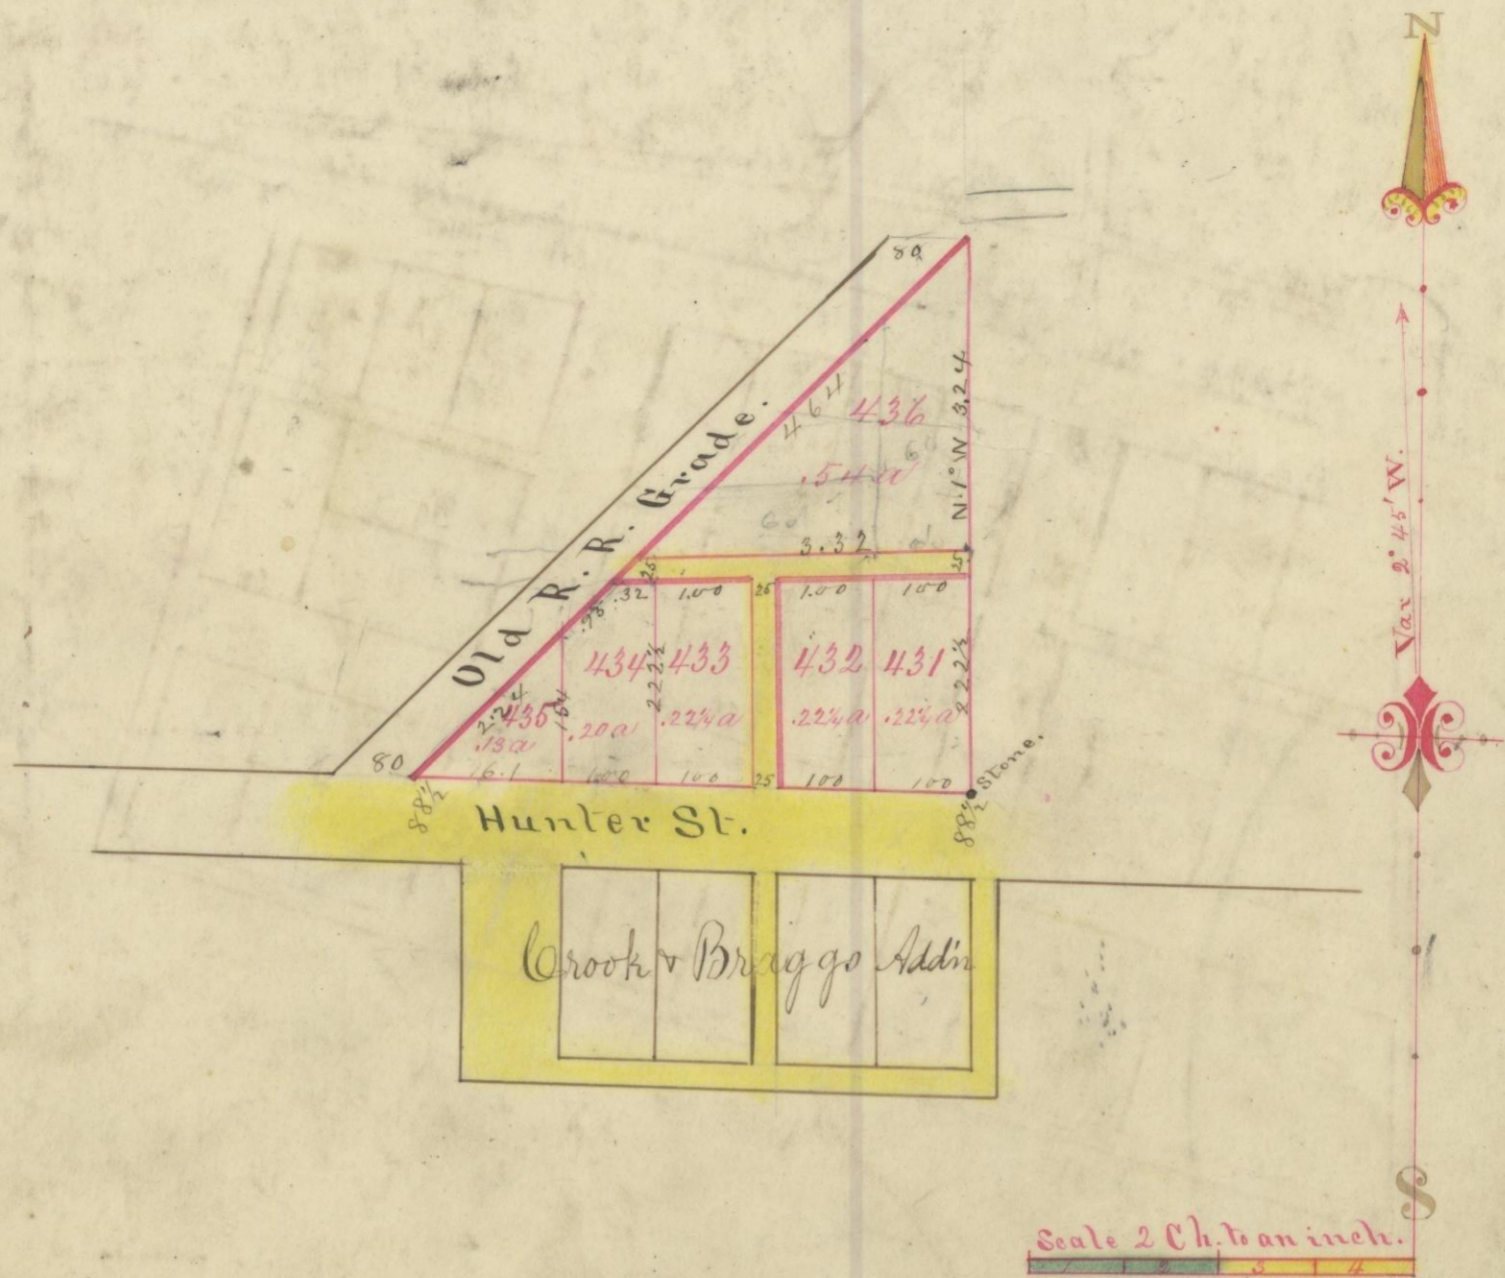

I hereby certify the foregoing to be a correct plat of an addition to the town of Logan and beginning 88 1/2 links North of the N.E. corner of Lot No 302 in Crook and Braggs Addition to Logan, in the east half of Southwest quarter of Section No 12 Township No 14 Range No 17, Hocking County Ohio, at which point a stone is planted being the S.E. corner of Lot No 431 in Tannahills addition to Logan thence North 22 1/2 links thence N 1° West 349 links, thence South 45 1/4° West 818 Links to the North line of Hunter Street continued, thence East 586 links to beginning containing 1 6/100 acres said Tract is subdivided into six Lots, numbered from 431 to 436 inclusive. The distances of each lot are written in links on the plat and the quantity each Lot contains expressed decimally. Surveyed at the instance of John Tannahill Jan 23<sup>rd</sup> AD 1871 - by Levi Davis Surveyor H. C. O.

I John Tannahill of the County of Hocking and State of Ohio proprietor of the aforesaid Addition to Logan, do set apart the Allup designated by the plat of said Addition for public use. Given under my hand this 27 day of January AD 1871.

The State of Ohio Hocking County ss.  
Personally appeared before me Levi Davis County Surveyor in and for said County John Tannahill proprietor of the aforesaid addition to Logan, and acknowledged the foregoing plat of an addition to the town of Logan to be his voluntary act and deed for the uses and purposes therein contained, Agreeably to the statute regulating the laying out of towns and villages in Ohio. Given under my hand this 27<sup>th</sup> day of January AD 1871 - Levi Davis, Surveyor H. C. O.

Received and Recorded Jan 28 1871 J. E. Swart Recorder H. C. O.

I certify the above to be a true and full copy of the Record now in my Office Aug 11, 1881  
Jacob Weaver, Recorder H. C. O.