


# THE WASHINGTON BOWERS FOURTH ADDITION TO THE CITY OF LOGAN OHIO

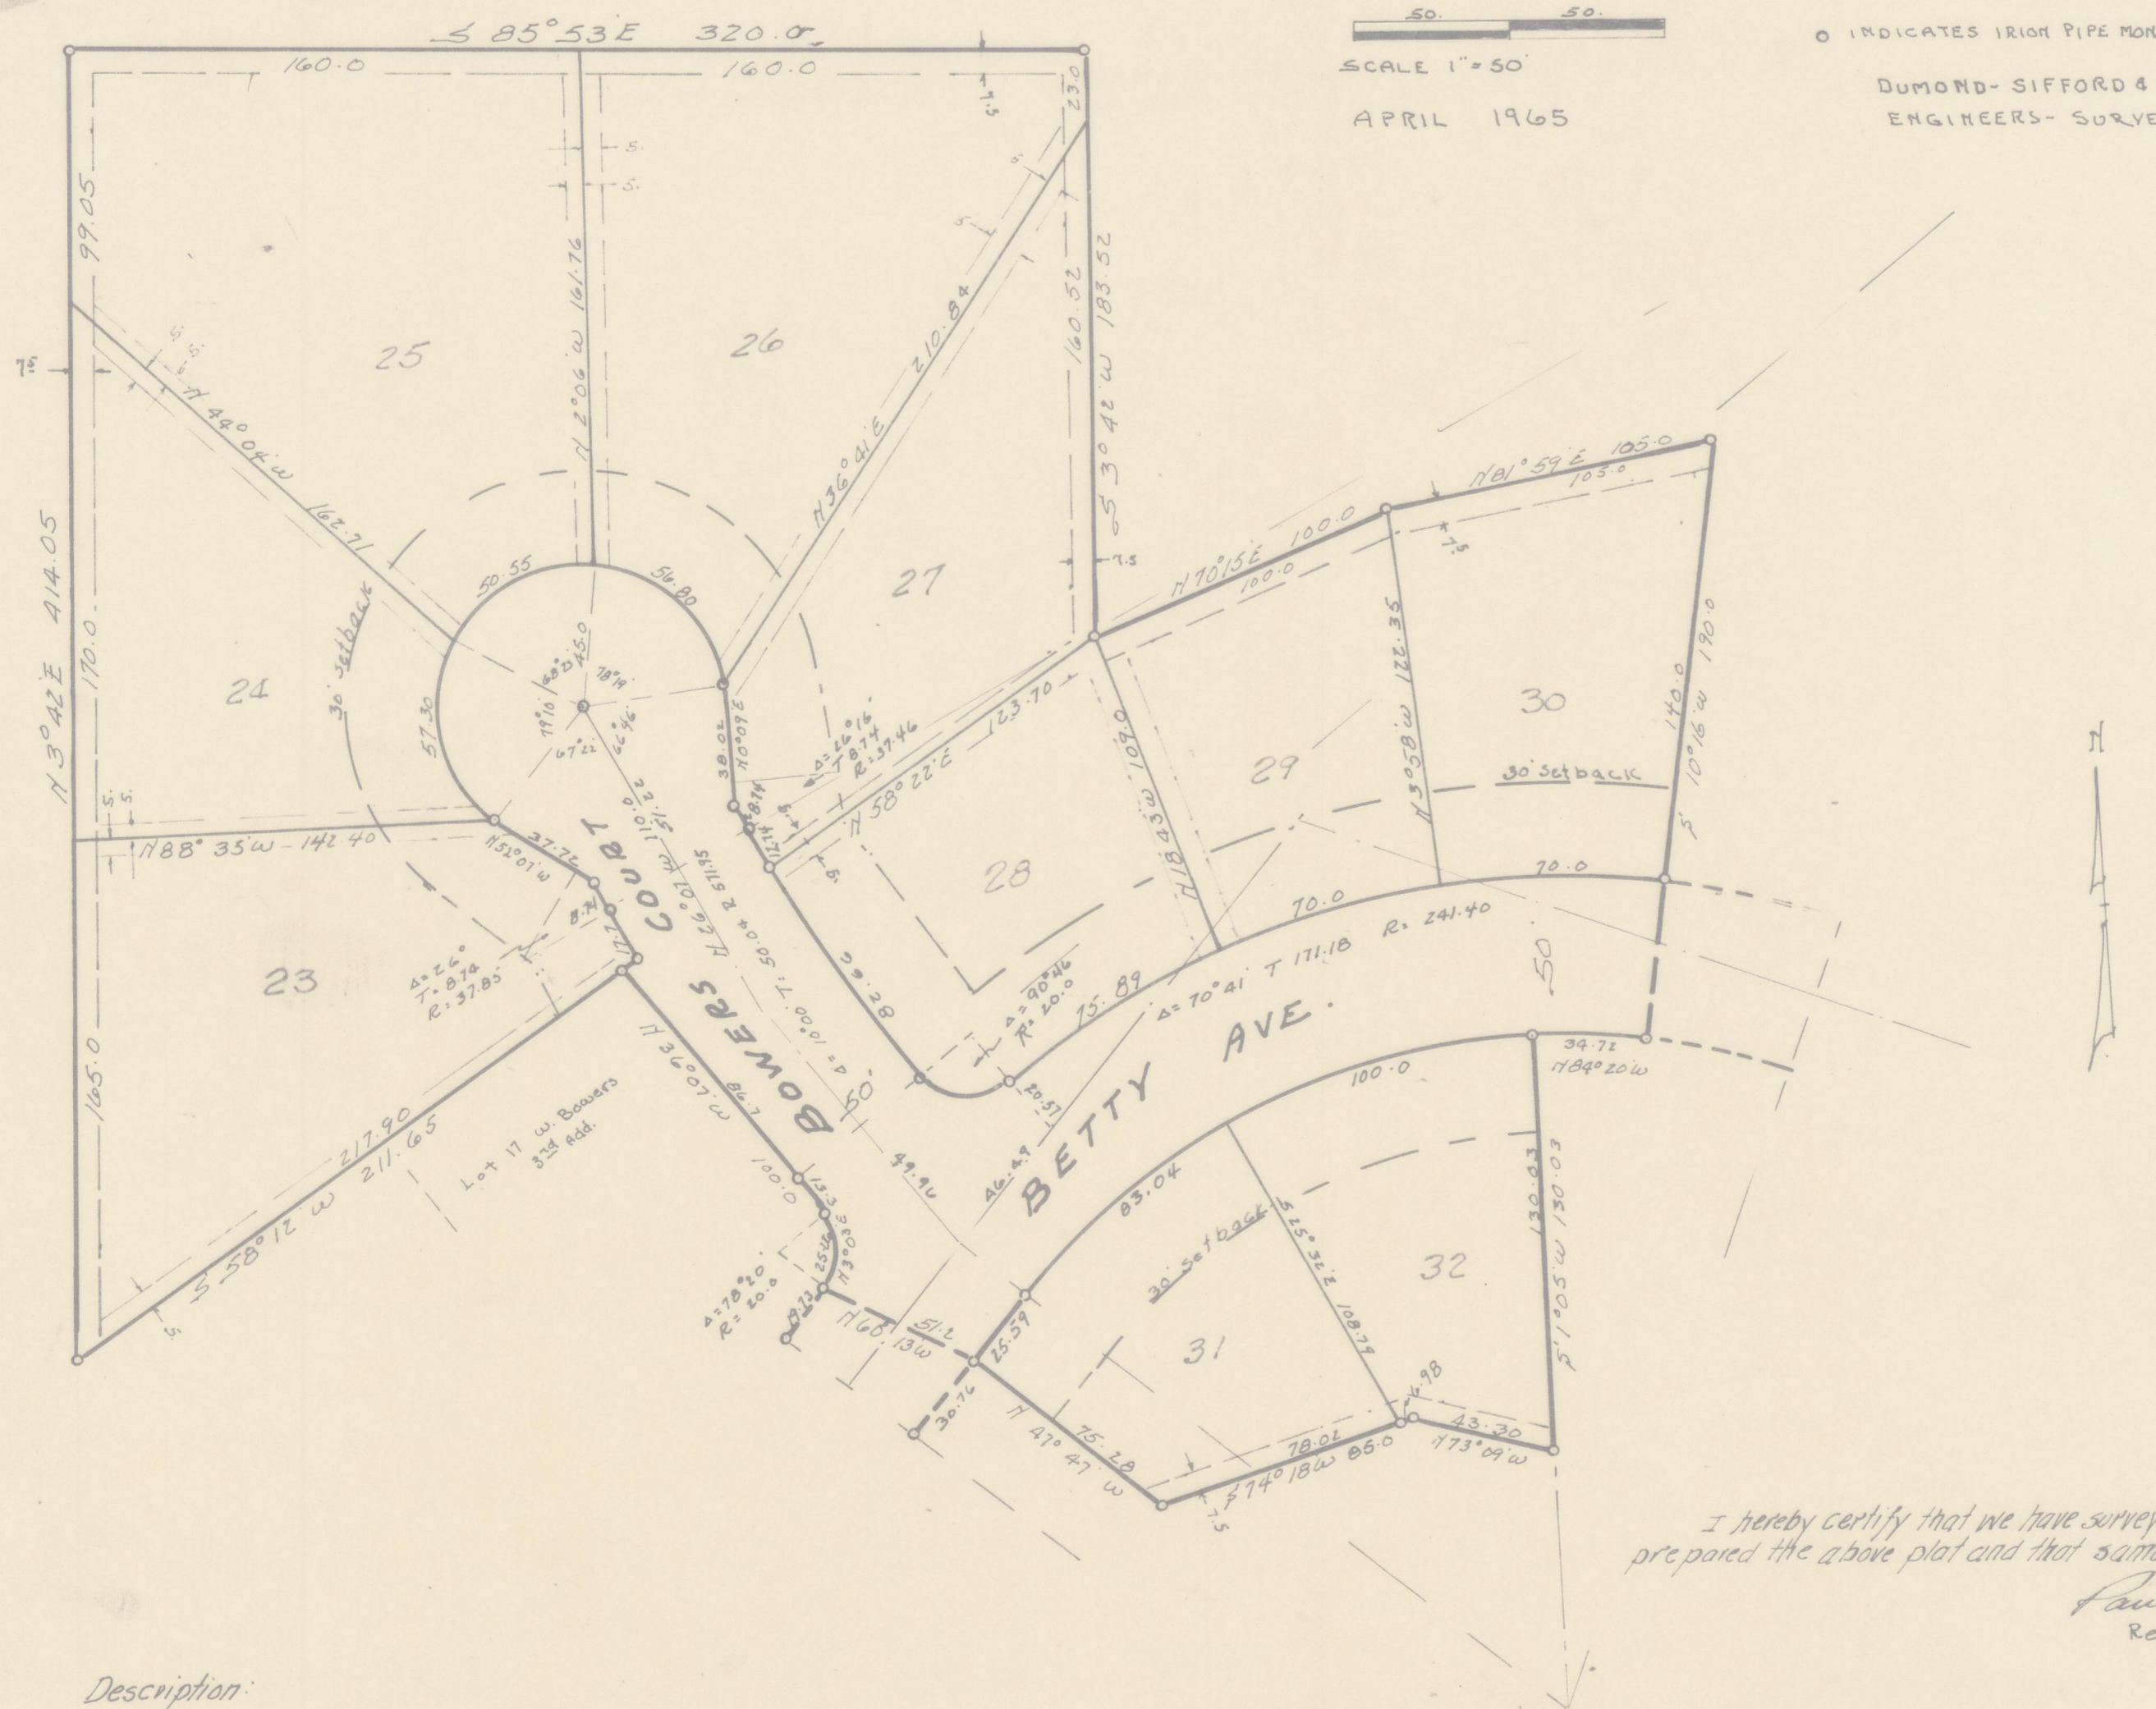

I hereby certify that we have surveyed the premises and prepared the above plat and that same is correct.  
*Paul Dumond*  
 Reg. Surveyor #1175

**Description:**  
 Being a part of sec. 13 T 14 R 17 in the city of Logan, Hocking County Ohio and bound as follows:  
 beginning at an iron pin at the N.E. corner of lot 17 Washington Bowers Third Add.; thence S 58° 12' W 211.65 ft. to an I.P. (iron pin); thence N 3° 22' E 414.05 ft. to an I.P.; thence S 85° 53' E 320.0 ft. to an I.P.; thence S 3° 42' W 183.52 ft. to an I.P.; thence N 70° 15' E 100.0 ft. to an I.P.; thence N 81° 59' E 105.0 ft. to an I.P.; thence S 10° 16' W 190.0 ft. to an I.P.; thence N 89° 20' W 34.78 ft. to an I.P.; thence S 1° 05' W 130.03 ft. to an I.P.; thence N 73° 09' W 43.30 ft. to an I.P.; thence S 74° 18' W 85.0 ft. to an I.P.; thence N 47° 21' W 75.28 ft. to an I.P.; thence N 60° 13' W 51.2 ft. to an I.P.; thence with lot line to an I.P. N 3° 03' E 25.26 ft. distant; thence N 36° 07' W 100.0 ft. to the place of beginning, containing 3.78 acre

The undersigned David S. Klauder and Dorothy B. Klauder, the owners of the land delineated on the above Plat, do hereby certify that said plat correctly represents their Washington Bowers Fourth Addition:  
 All dimensions are given in feet. All curve dimensions are cord lengths.  
 All streets shown within the limits of this plat are hereby dedicated to public use.  
 utility right of ways are provided as shown. Building setback lines are as shown.  
 In witness thereof David S. Klauder and Dorothy B. Klauder have hereunto set their hands this \_\_\_ day of \_\_\_ 1965

\_\_\_\_\_  
 WITNESS  
 \_\_\_\_\_  
 OWNER

STATE OF OHIO, COUNTY OF HOCKING.  
 Before me a notary public in and for said county, personally came David S. Klauder and Dorothy B. Klauder, his wife, acknowledging the signing of the above instrument to be their voluntary act. In testimony whereof I have hereunto set my hand and official seal this \_\_\_ day of \_\_\_ 1965

NOTARY PUBLIC HOCKING CO. OHIO.

This plat approved this \_\_\_ day of \_\_\_ 1965 by the city of Logan Planning Commission

This plat approved and accepted this \_\_\_ day of \_\_\_ 1965 by Logan City Council

Transferred on the tax duplicate this 30 day of June 1965

# 26803  
 Received for record this 30 day of June 1965 at 3:40 P.M. \$5.00

Recorded this 30 day of June 1965 P.B.-D. Pg. 43  
 \_\_\_\_\_  
 COUNTY RECORDER HOCKING COUNTY

# 26804 6/30/65 see Restrictive Protective Comments in Misc. Records Volume 3 Page 152