



WHITE OAK ESTATES

SITUATE IN FRACTIONAL LOT 1, SECTION 28, T14N, R17W, FALLS TOWNSHIP
HOCKING COUNTY, STATE OF OHIO

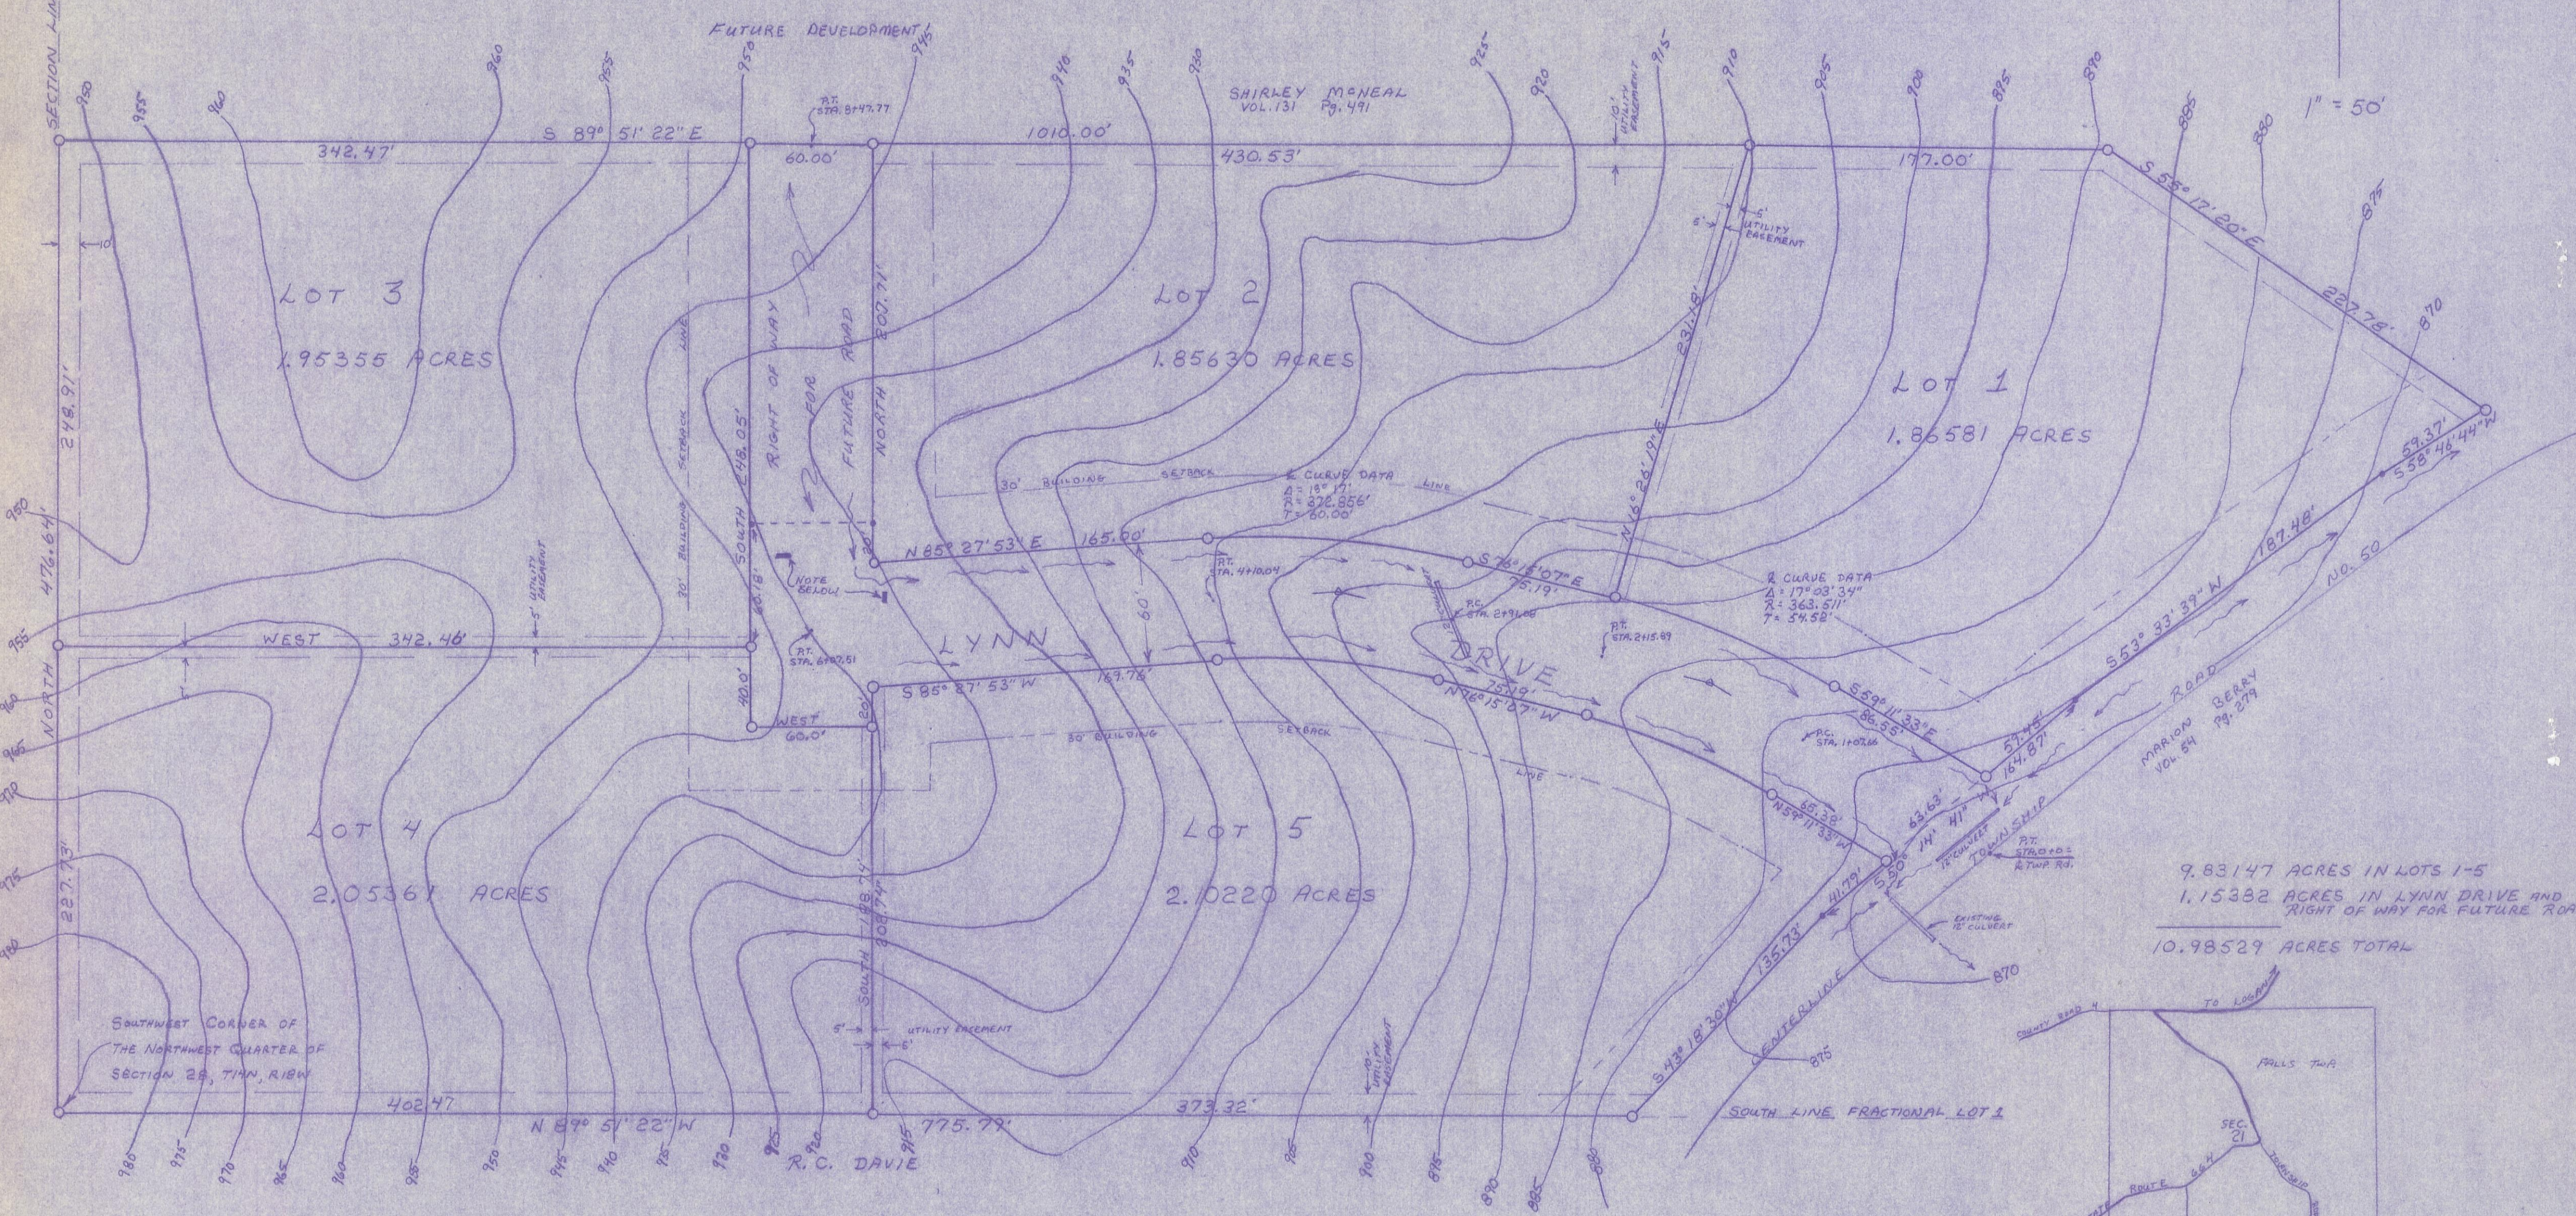

1" = 50'

9.83147 ACRES IN LOTS 1-5
1.15382 ACRES IN LYNN DRIVE AND
RIGHT OF WAY FOR FUTURE ROAD
10.98529 ACRES TOTAL

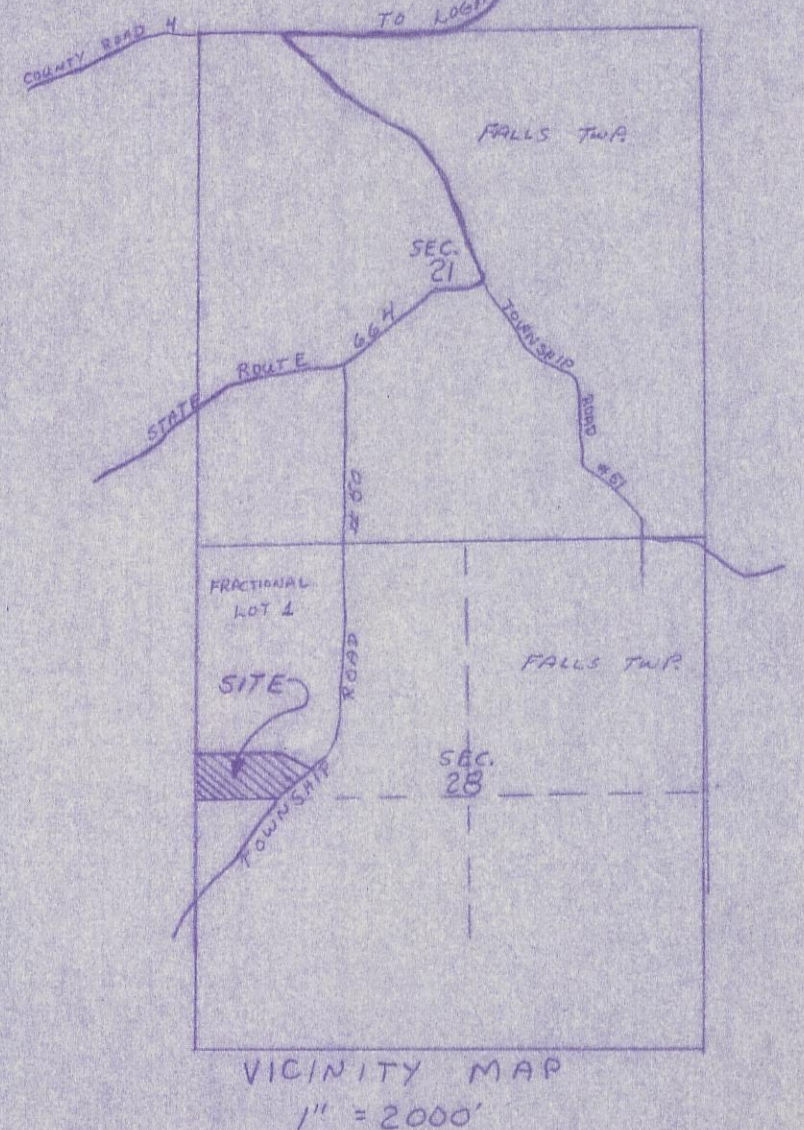

OWNER-DEVELOPER: ROY BROWN JR.
10090 FRASURE HELBER RD.
LOGAN, OHIO 43138
TEL. 385-6695

ENGINEER - SURVEYOR: SEYMOUR - SHAW AND ASSOCIATES
CONSULTING ENGINEERS & SURVEYORS
615 WALHONDING AVE.
LOGAN, OHIO 43138
TEL. 385-4349

PRELIMINARY APPROVALS

HOCKING COUNTY HEALTH DEPARTMENT Richard L. ...
HOCKING COUNTY ENGINEER _____
HOCKING COUNTY PLANNING COMMISSION _____

NOTE: STOP SIGN TO BE ERECTED BY
DEVELOPER IF FUTURE ROAD IS
BUILT.

William R. Shaw 3-12-79
WILLIAM R. SHAW P.E. # 48706
George F. Seymour 3-12-79
GEORGE F. SEYMOUR P.S. # 6044
SURVEYED MARCH 10, 1979