

HOCKING COUNTY

GREEN TWP.

SEC. 36 T13 R16

Sec. 31 Falls Gore Township
Sec. 36 Green Township

S 84° 35' 59" E

2656.15'

LOT 24

13.8141 Ac.

LOT 15
2.8997 Ac.

LOT 20
2.0051 Ac.

LOT 19
1.9984 Ac.

LOT 18
2.2240 Ac.

LOT 1
2.0048 Ac.

LOT 2
2.0415 Ac.

LOT 3
2.0926 Ac.

LOT 4
2.0783 Ac.

LOT 5
1.9326 Ac.

Jon M. Madaras
175 - 497

LOT 6
2.1668 Ac.

Tim Colwell
183 - 566,
169 - 026

George &
Martha Madaras
172 - 669

LOT 7
5.0374 Ac.

Stephen Sr. &
Debra Nessley
165 - 592

LOT 21
4.2768 Ac.

Basic Skills Unlimited
183 - 304

LOT 22
5.0242 Ac.

James & Jo Ann Ketterman
171 - 327

Russell & Deborah Bragg
182 - 190

Don E. Rayburn
175 - 289

HUNTERS

RIDGE

DRIVE

WEST

GALLAGHER


GALLAGHER

T-358

NORTH
1"=100'

SEE 36 - C

SEE 36 - C

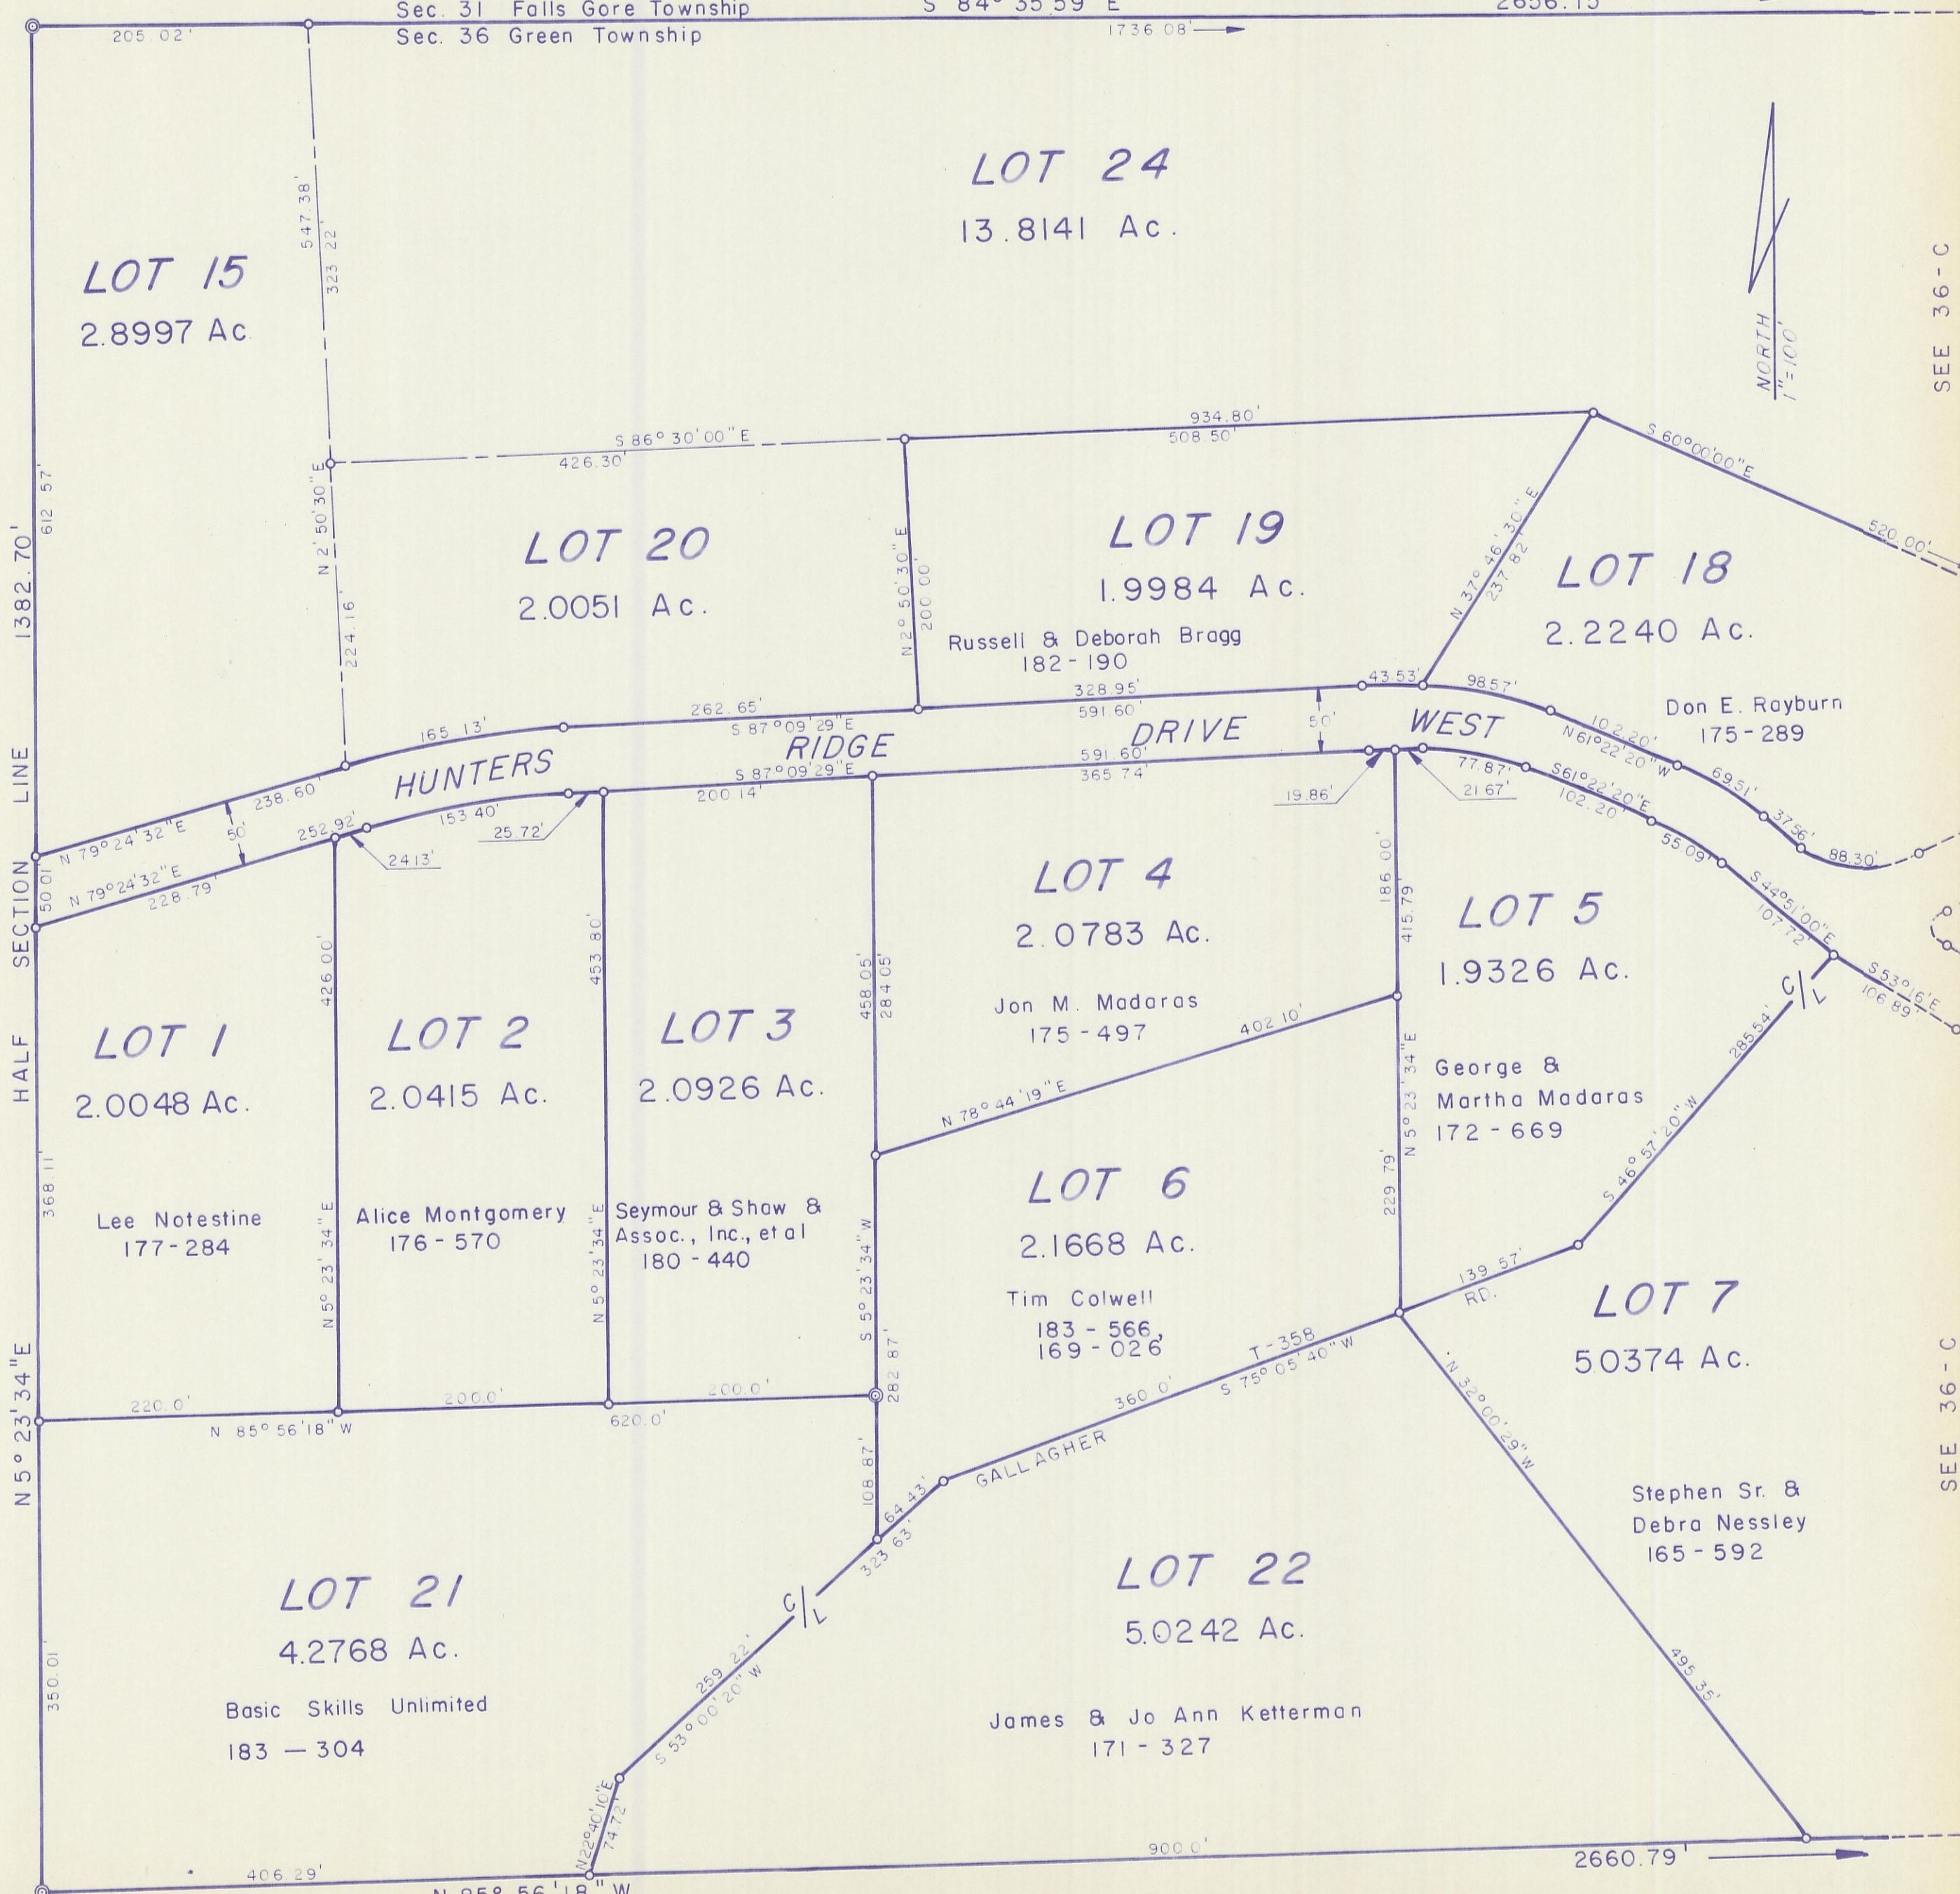

NOTE:

All lots owned by Evelyn Notestine,
149 - 500 unless shown otherwise.

HUNTERS WOODS ESTATES 36-B