



4-5-00

HOCKING COUNTY

GOOD HOPE

SEC. 18 Pt. T 13 R 18

Scale 1" = 400'

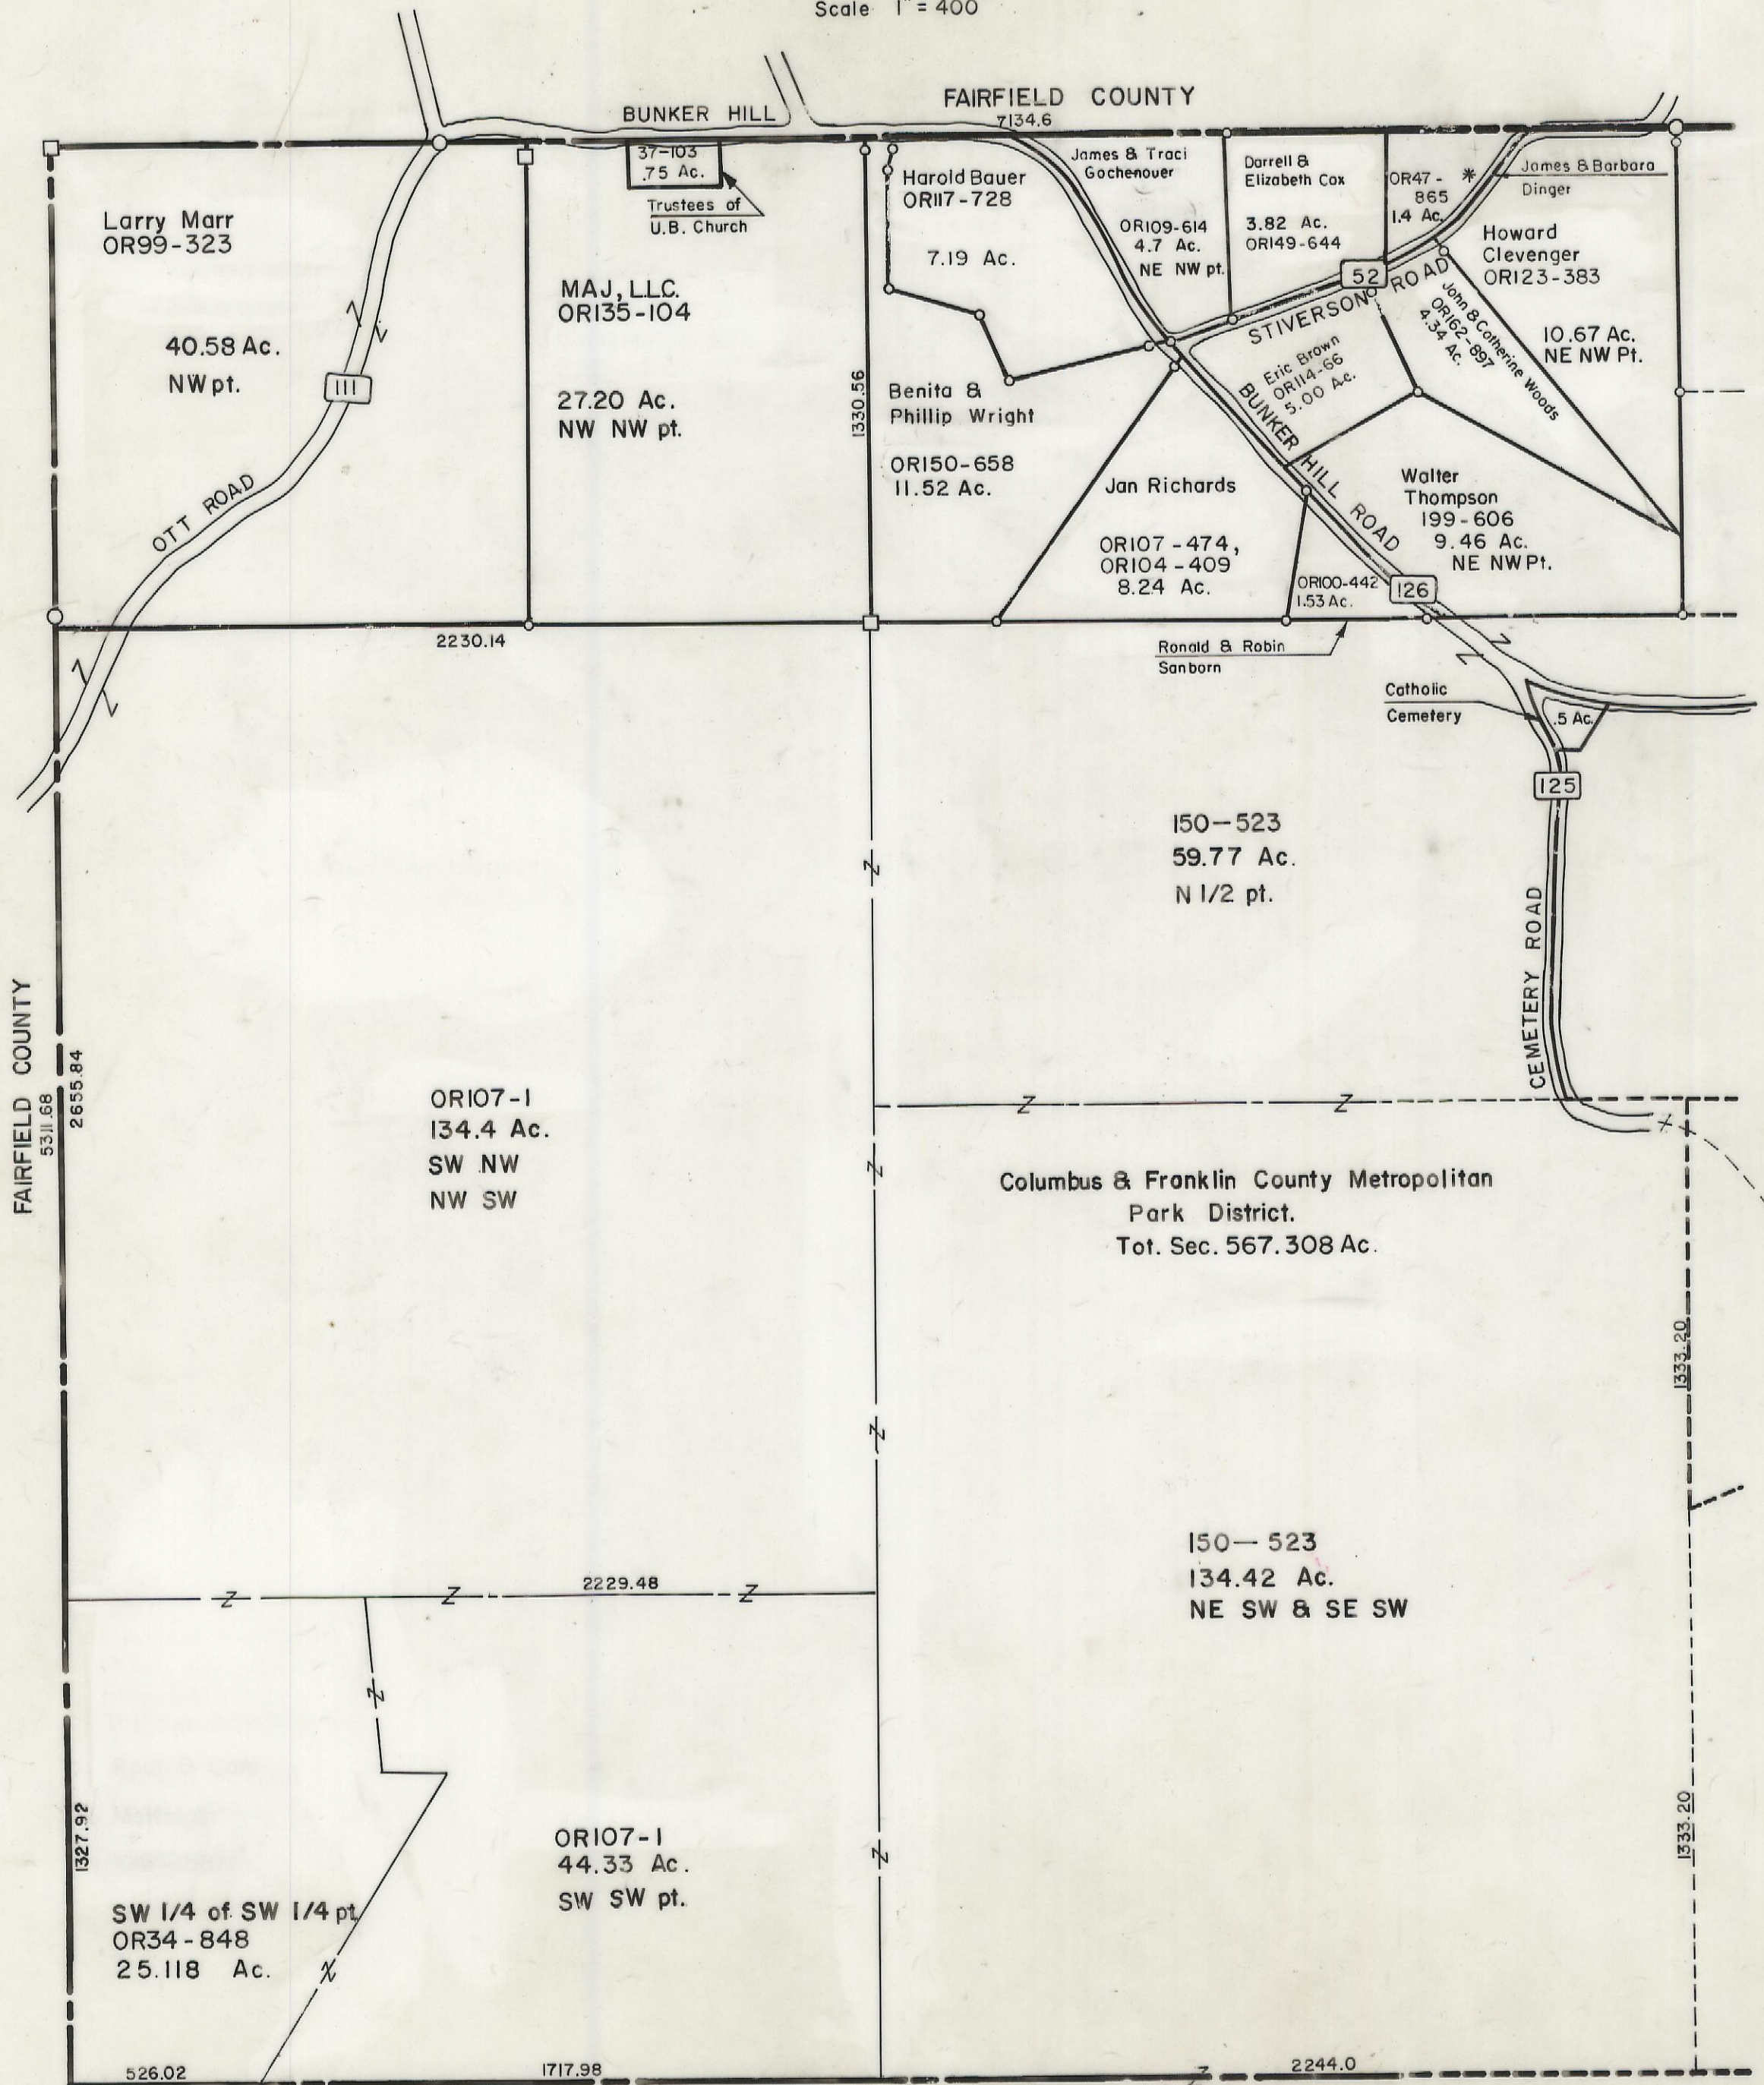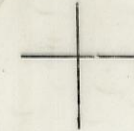

FAIRFIELD COUNTY

FAIRFIELD COUNTY

BUNKER HILL

7134.6

Larry Marr
OR99-323

40.58 Ac.
NW pt.

OTT ROAD



MAJ, LLC.
OR135-104

27.20 Ac.
NW NW pt.

37-103
7.5 Ac.
Trustees of
U.B. Church

Harold Bauer
OR117-728

7.19 Ac.

Benita &
Phillip Wright

OR150-658
11.52 Ac.

James & Traci
Gochenour

OR109-614
4.7 Ac.
NE NW pt.

Darrell &
Elizabeth Cox
3.82 Ac.
OR149-644

OR47 -
865
1.4 Ac.

James & Barbara
Dinger

Howard
Clevenger
OR123-383

10.67 Ac.
NE NW Pt.

52 ROAD

STIVERSON ROAD

Eric Brown
OR114-66
5.00 Ac.

52 ROAD

John & Catherine Woods
OR162-897
4.34 Ac.

Walter
Thompson
199-606
9.46 Ac.
NE NW Pt.

Jan Richards
OR107-474,
OR104-409
8.24 Ac.

OR100-442
1.53 Ac.

Ronald & Robin
Sanborn

Catholic
Cemetery

.5 Ac.

125

150-523
59.77 Ac.
N 1/2 pt.

CEMETERY ROAD

Columbus & Franklin County Metropolitan
Park District.
Tot. Sec. 567.308 Ac.

OR107-1
134.4 Ac.
SW NW
NW SW

150-523
134.42 Ac.
NE SW & SE SW

2229.48

SW 1/4 of SW 1/4 pt.
OR34-848
25.118 Ac.

OR107-1
44.33 Ac.
SW SW pt.

526.02

1717.98

7154.40
SEC 19

2244.0

1333.20

1333.20



Sec. 18 pt.