

SEE SHEET 12

SEE SHEET 11


SEE SHEET 11

SEE SHEET 10

SEE SHEET 15

SEE SHEET 13

SEE SHEET 17

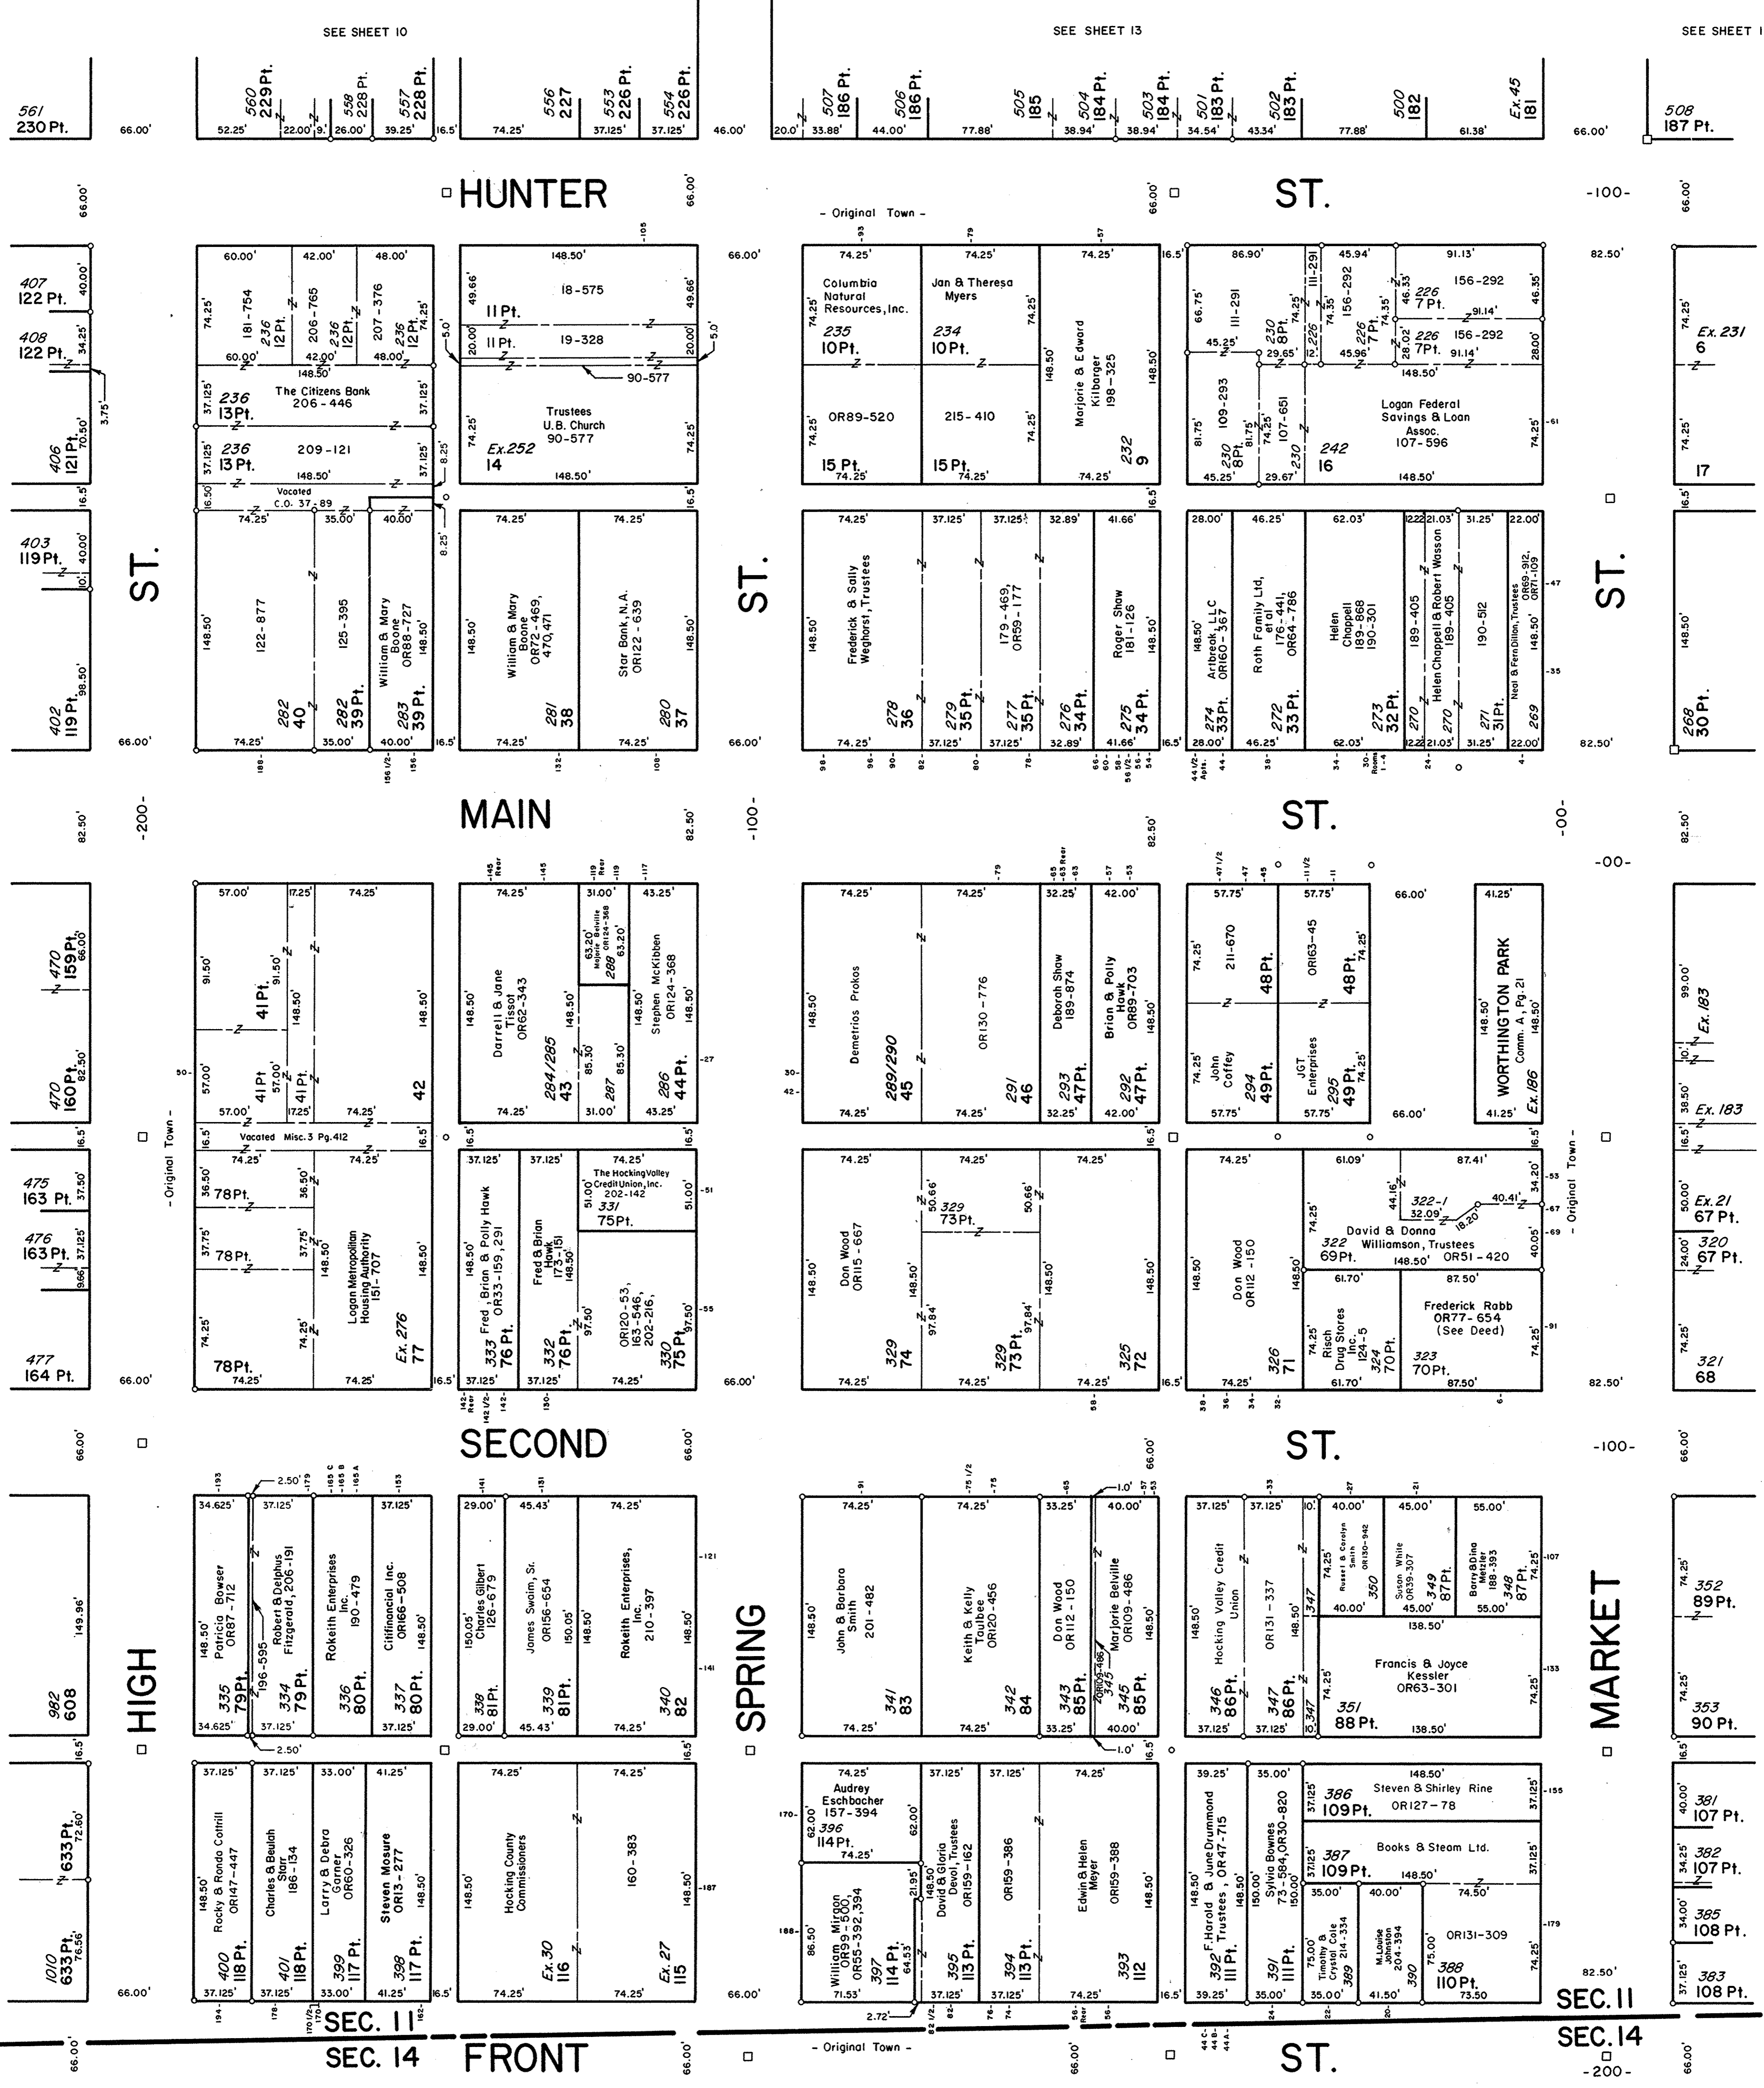

HUNTER ST.

HUNTER

ST.

MAIN

ST.

SECOND

ST.

HIGH

SPRING

MARKET

SEC. 14 FRONT

ST.

SEC. 14

- 2392 1805
- 191 Frac. 11 Pt.
- 190 Frac. 11 Pt.
- 189 Frac. 11 Pt.
- 188 Frac. 11 Pt.
- 187 Frac. 11 Pt.
- 203 Frac. 11 Pt.
- 176 Frac. 10 Pt.
- 186 Frac. 9 Pt.
- 185 Frac. 9 Pt.
- 184 Frac. 8 Pt.
- 197 Frac. 8 Pt.
- 198 Frac. 8 Pt.
- 196 Frac. 8 Pt.
- 200 Frac. 7 Pt.
- 195 Frac. 7 Pt.
- 201 Frac. 7 Pt.
- 194 Frac. 6 Pt.
- 192 Frac. 6 Pt.
- 193 Frac. 5 Pt.

SCALE 1" = 50'